


NOTE: ALL STRUCTURAL ITEMS (FOOTING, BEAMS, ROOF STRUCTURES) MUST BE REFERED TO ENGINEER SPECIFICATION ONLY. ANY DIFFERENCES IN MEASUREMENT ON SITE HAVE TO BE REPORTED DIRECTLY TO PROJECT MANAGER


1st FLOOR PLAN

Scale 1 : 200

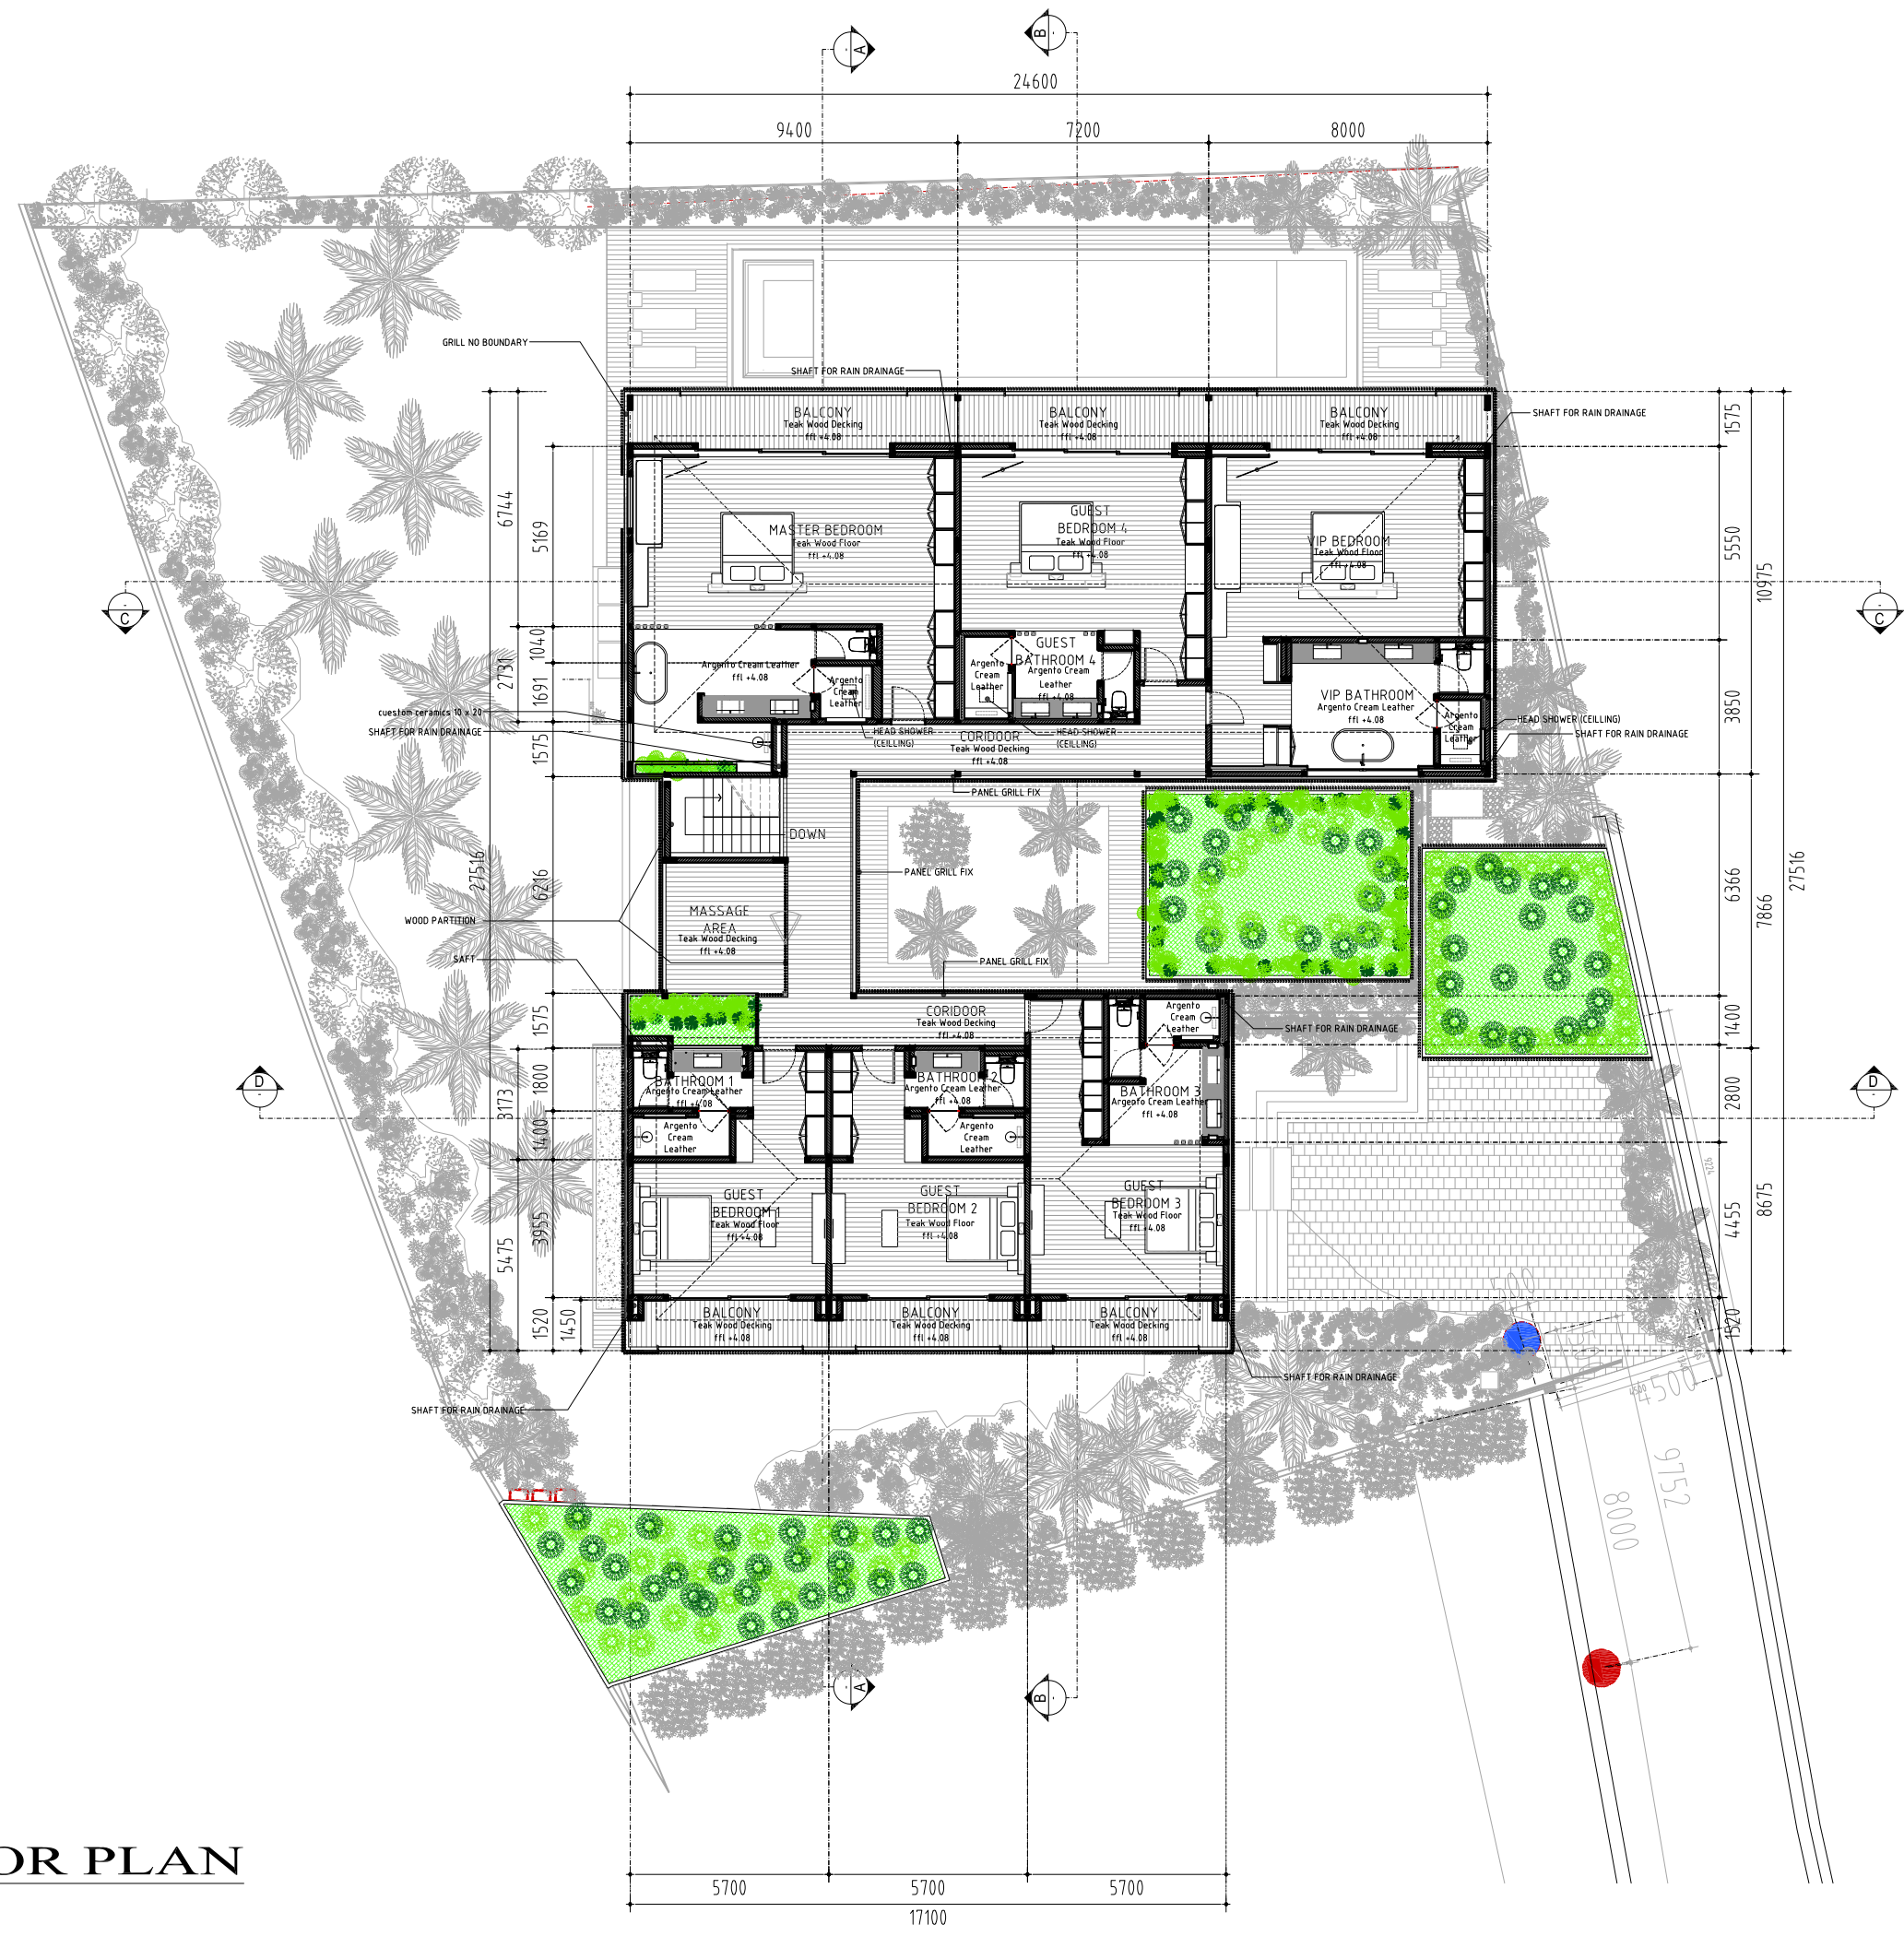

DATE. 19 - 02 - 2020	DRAWING NO. A00.02	PROJECT. ECHO BEACH
-------------------------	-----------------------	------------------------

NOTE: ALL STRUCTURAL ITEMS (FOOTING, BEAMS, ROOF STRUCTURES) MUST BE REFERED TO ENGINEER SPECIFICATION ONLY. ANY DIFFERENCES IN MEASUREMENT ON SITE HAVE TO BE REPORTED DIRECTLY TO PROJECT MANAGER

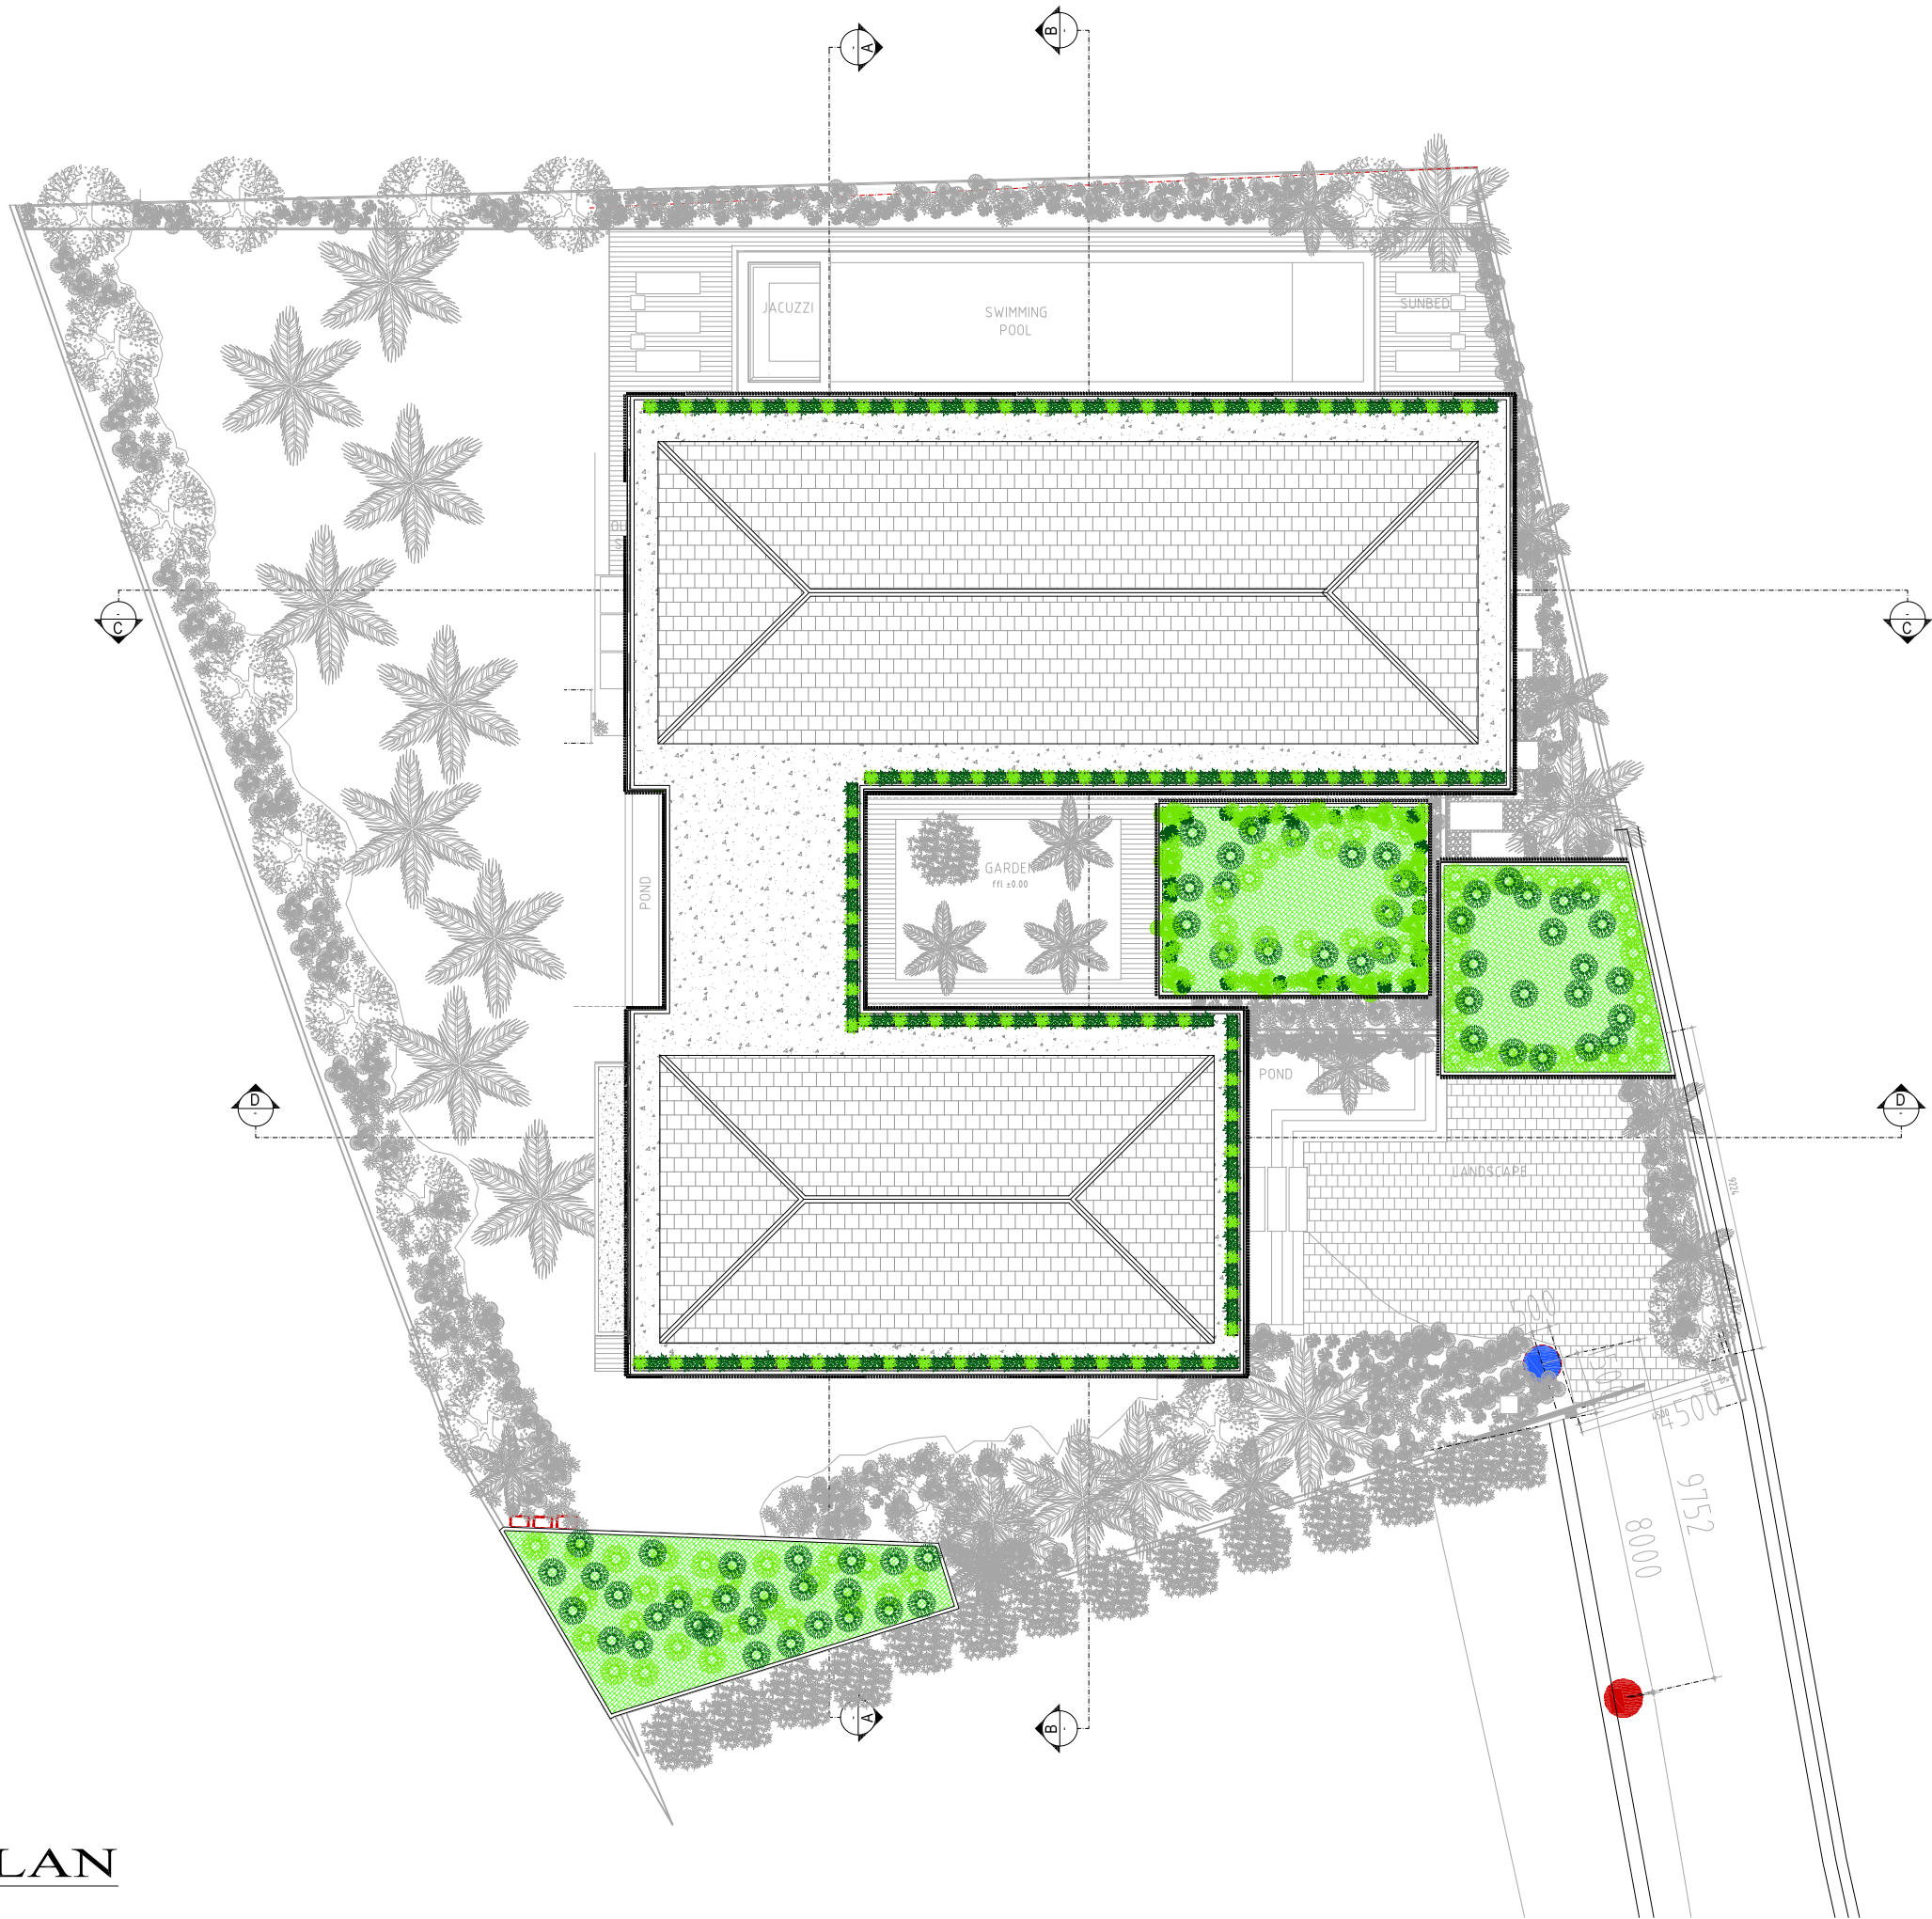

ROOF PLAN
Scale 1 : 200

DATE. 19 - 02 - 2021	DRAWING NO. A00.03	PROJECT. ECHO BEACH
-------------------------	-----------------------	------------------------