



CLIENT DANIEL-SUASA	DO NOT SCALE THE DRAWINGS. ALL DIMENSIONS SHALL BE CHECKED ON SITE BEFORE COMMENCEMENT OF ANY WORK OR SHOP DRAWINGS.	ANY DISCREPANCIES OCCURRING IN THE DRAWINGS MUST BE REFERRED TO THIS OFFICE BEFORE COMMENCEMENT OF ANY WORK OR THE CONTRACTOR SHALL BEAR THE FULL RESPONSIBILITY FOR THE SAME. ANY VARIATIONS SHALL BE REFERRED TO THIS OFFICE BEFORE ANY AUTHORISED.	PROJECT TITLE: PLOT B9 & B10	DRAWING TITLE: B9 PLOT LOWER GROUND FLOOR PLAN	SCALE DRAWN : 1:100 @A3	DATE : 26-10-2023
				DRAWING NO : 5	REV :	TENDER DRAWINGS 2023

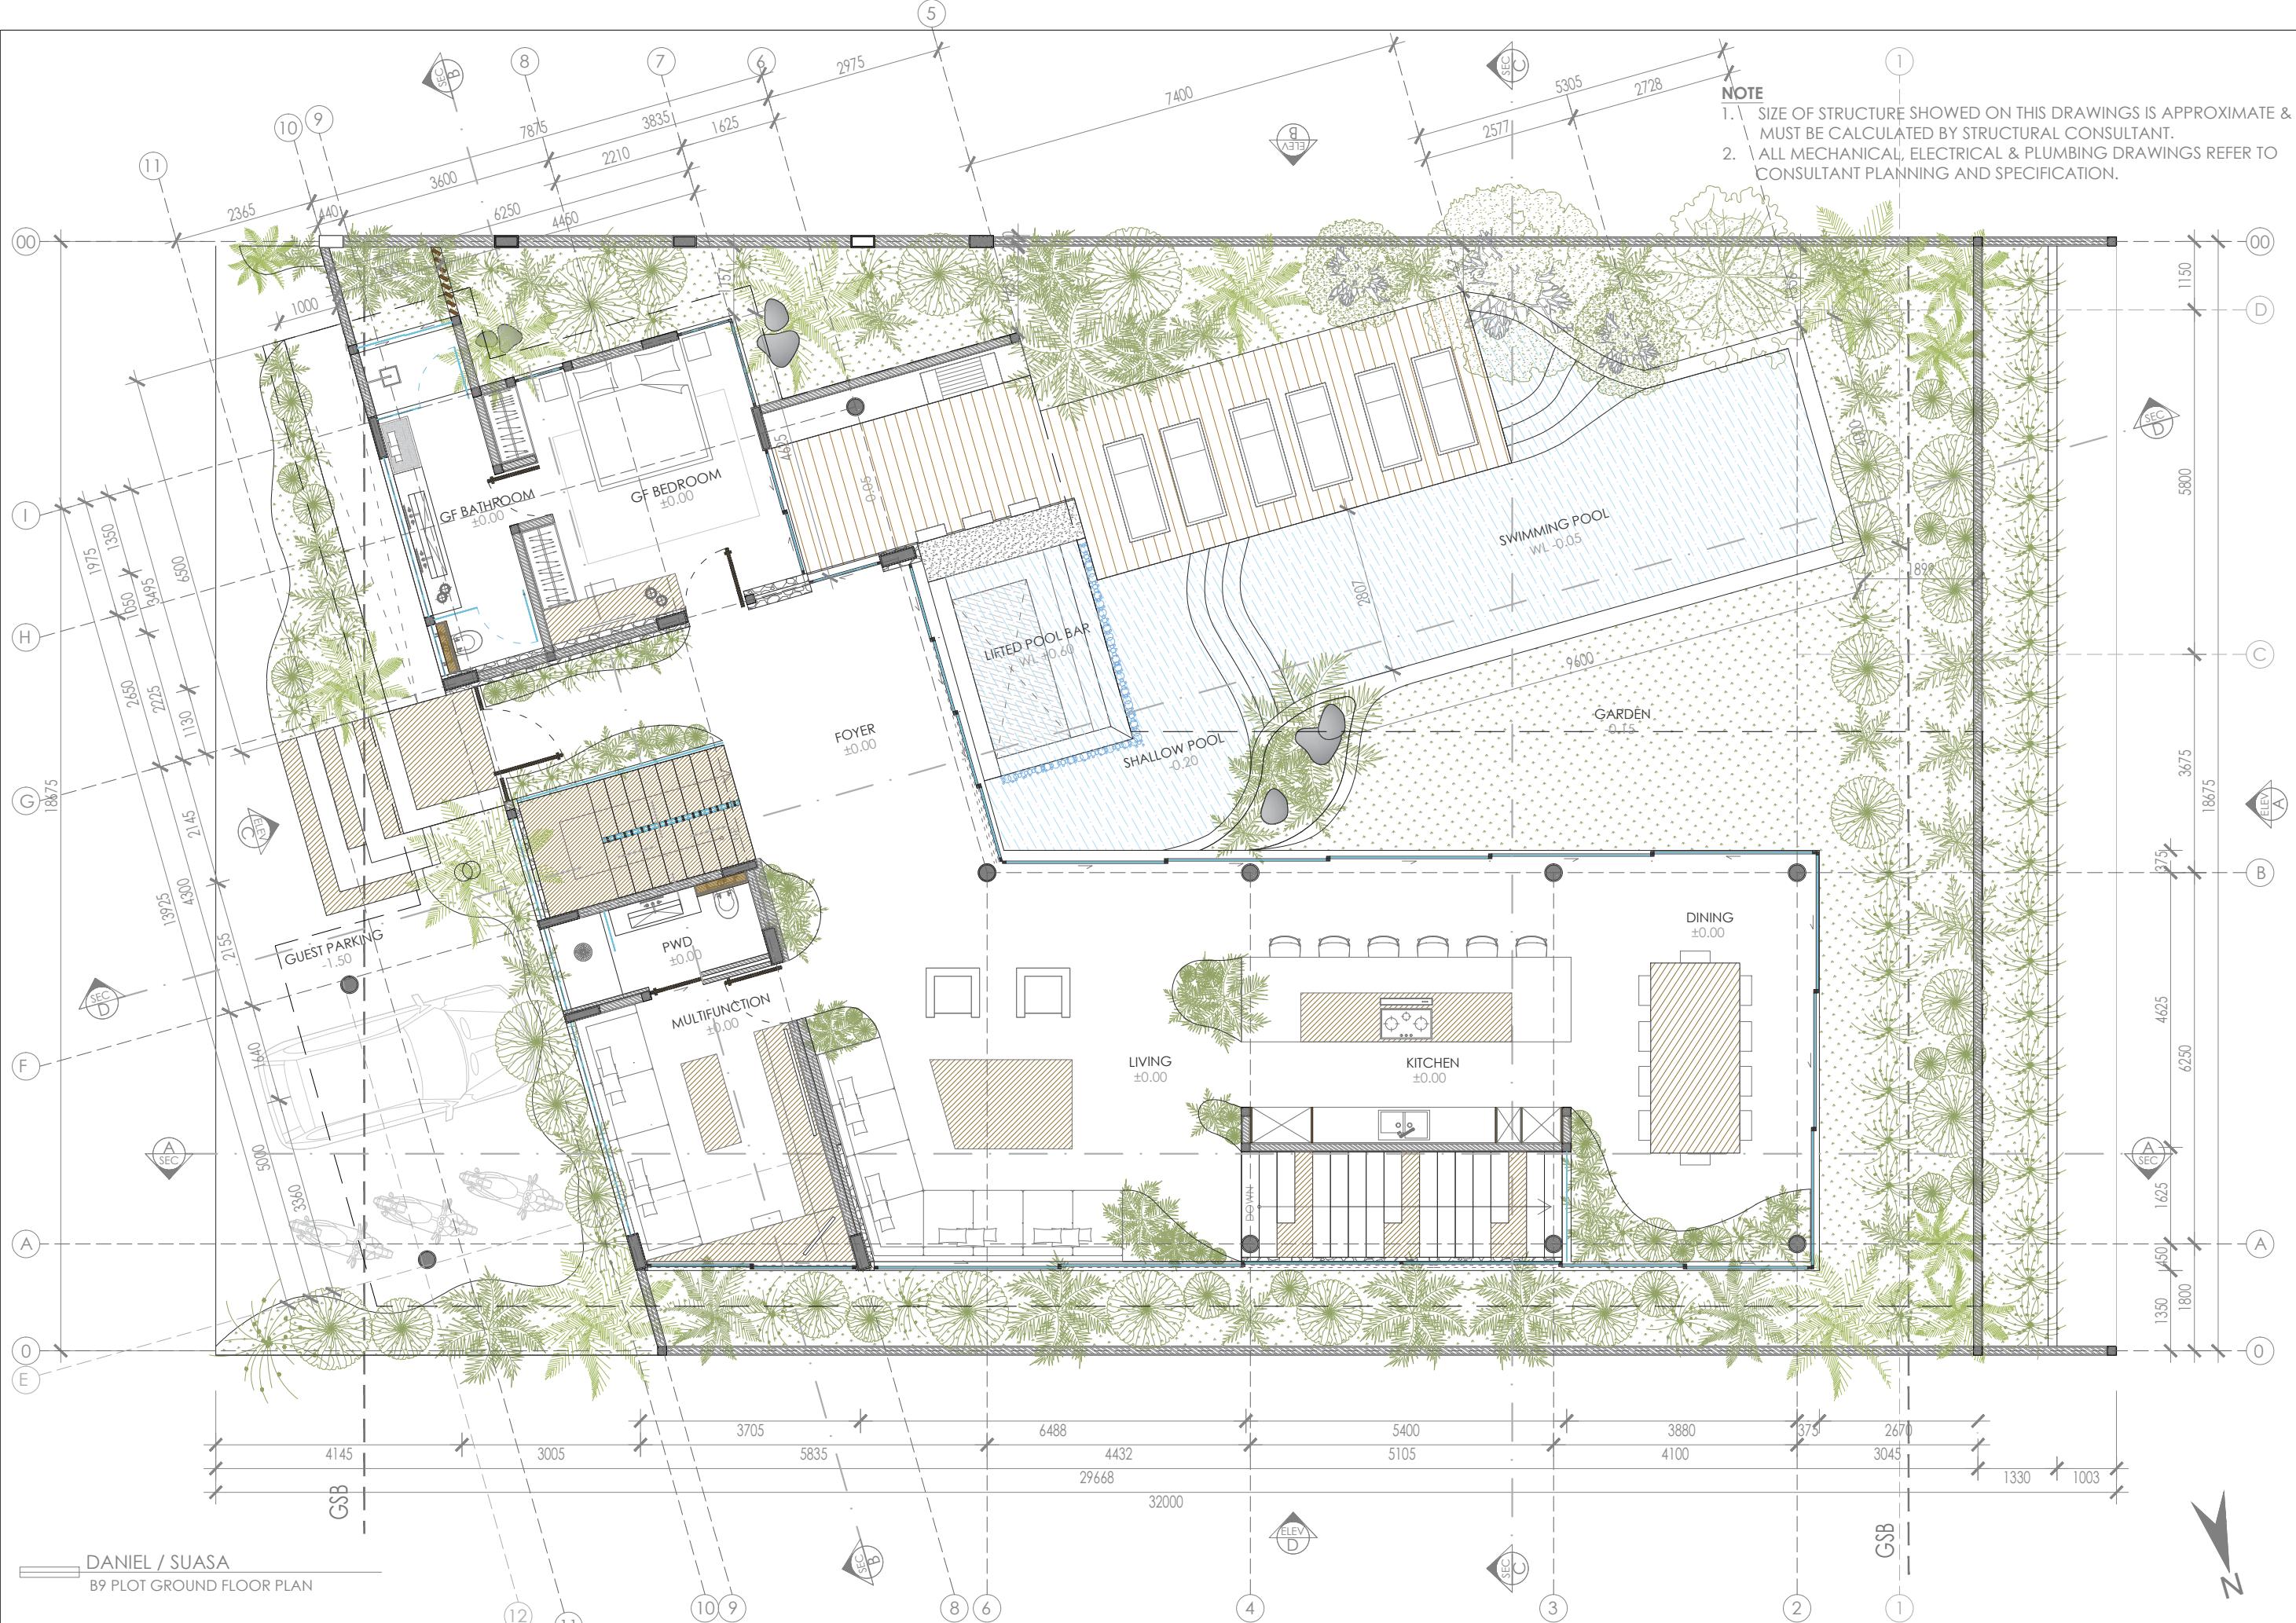

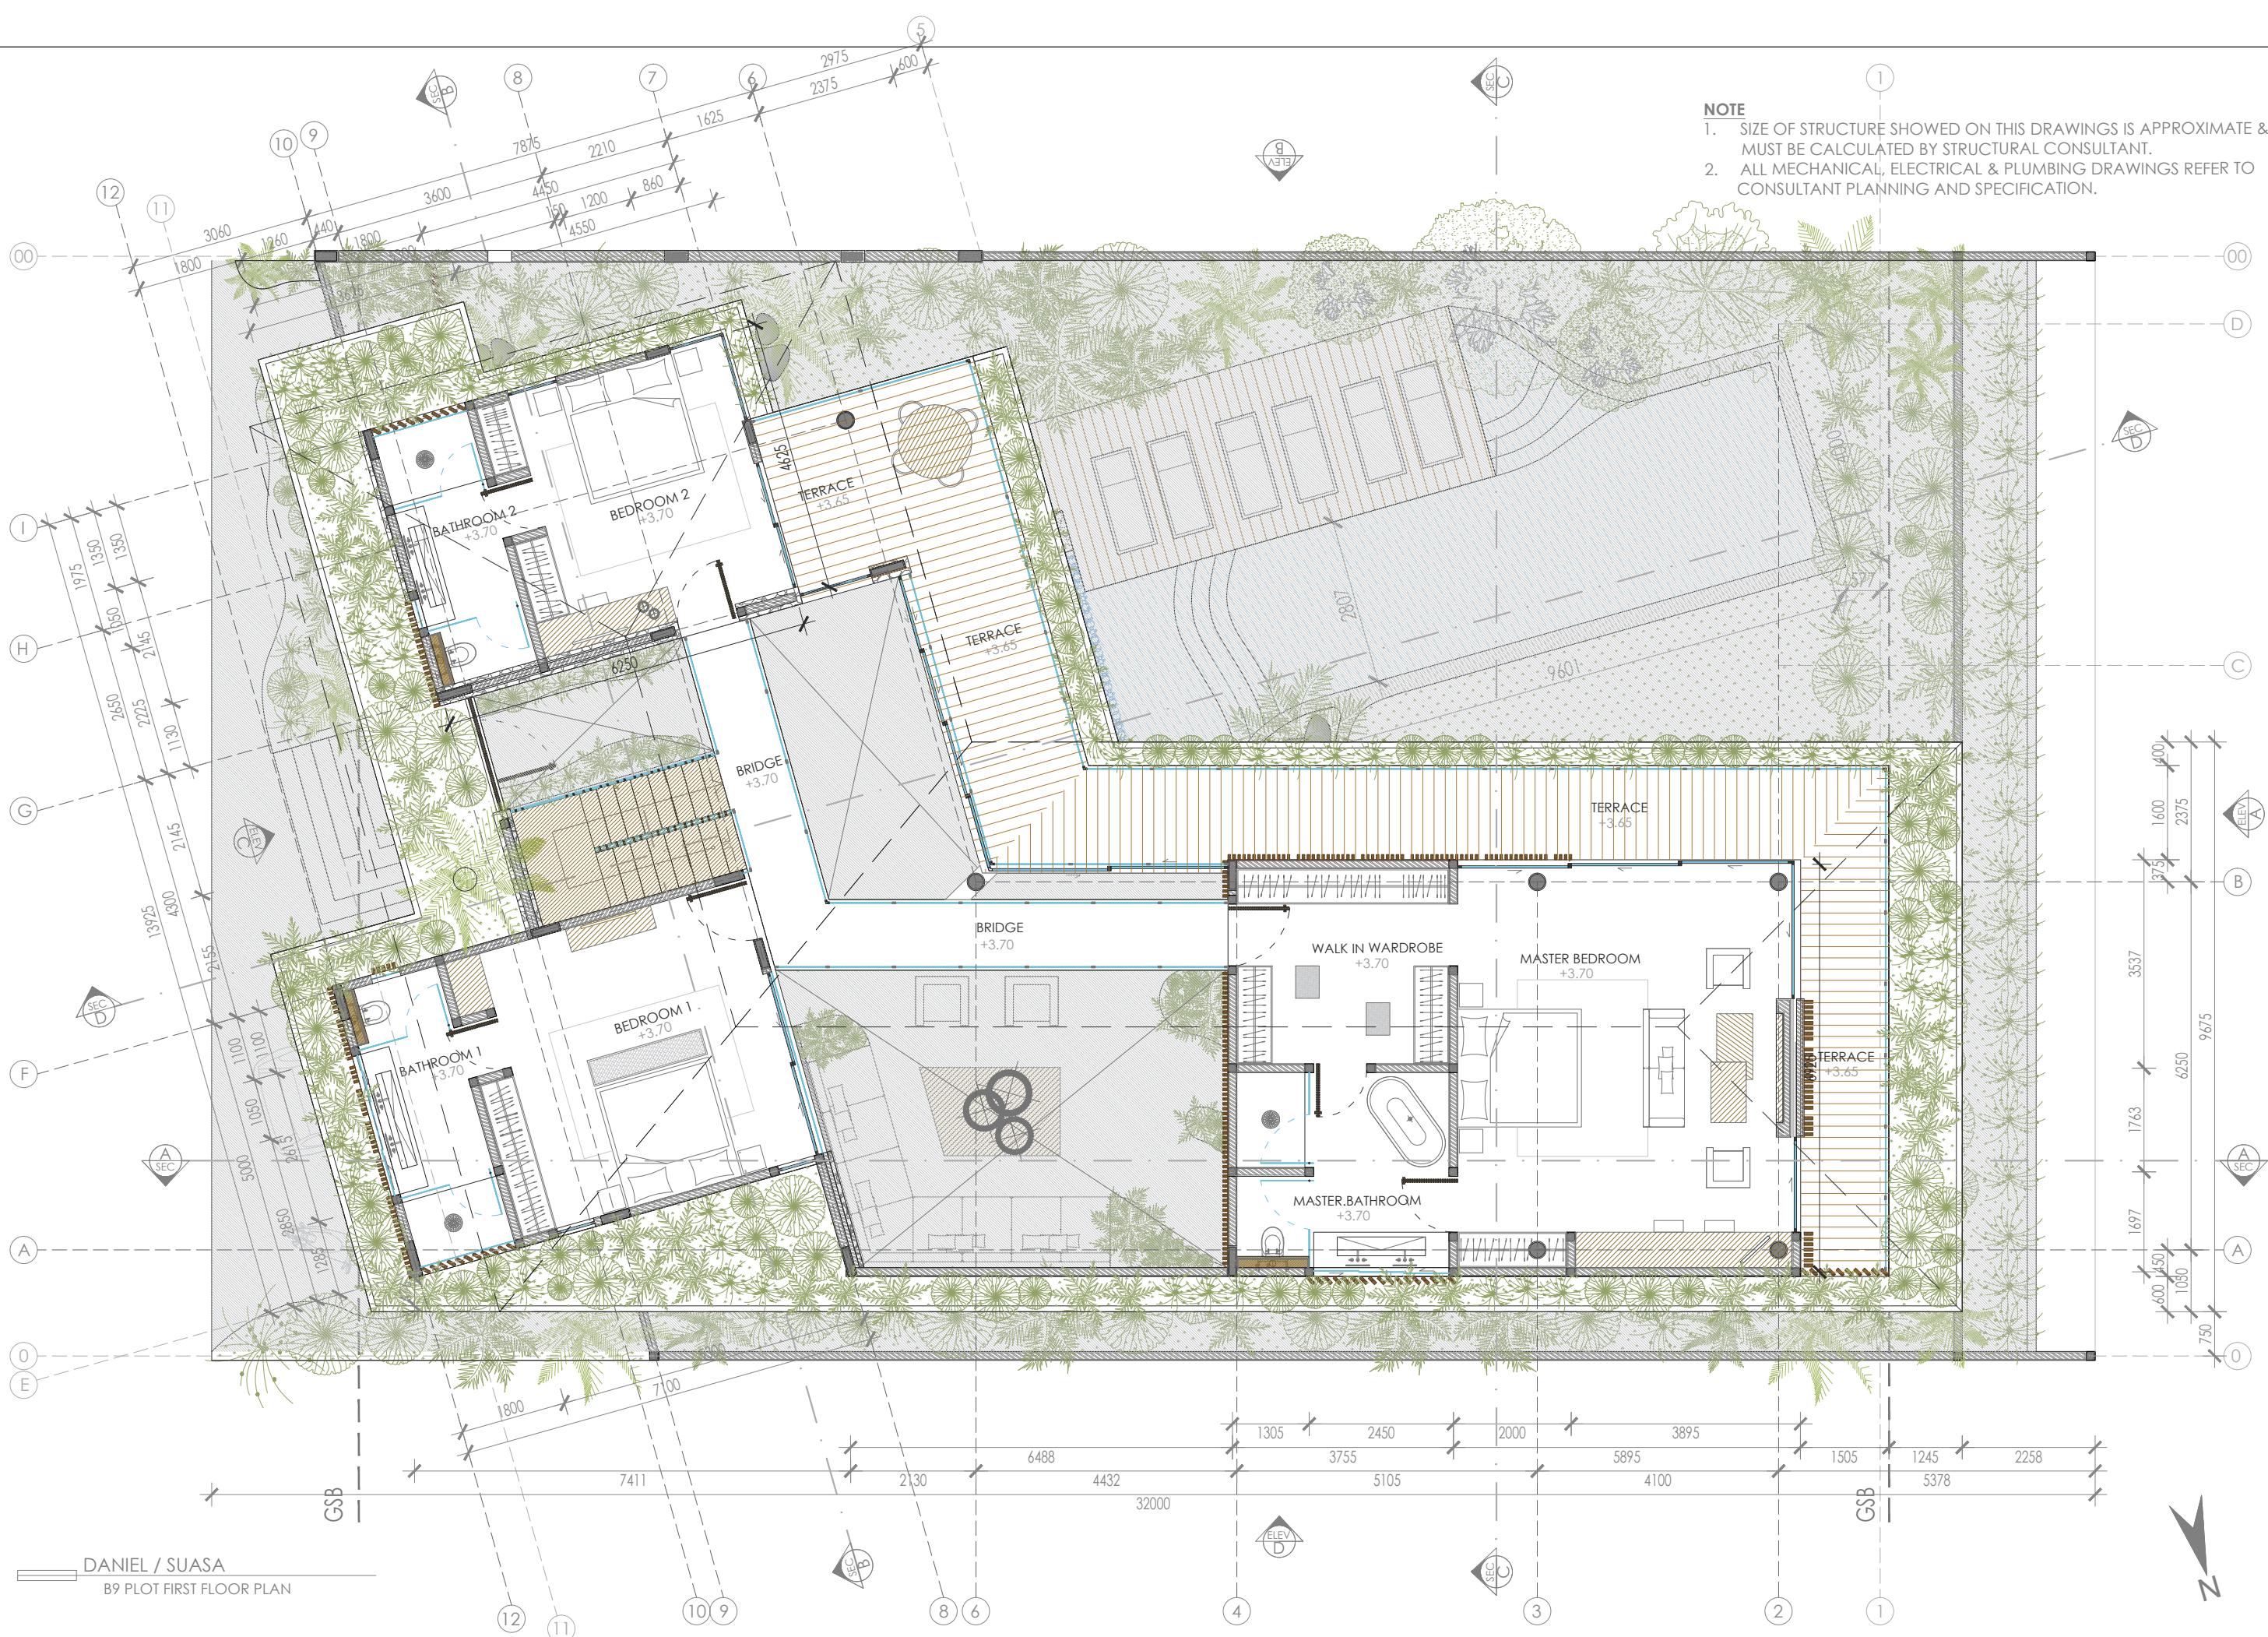

CLIENT DANIEL-SUASA	DO NOT SCALE THE DRAWINGS. ALL DIMENSIONS SHALL BE CHECKED ON SITE BEFORE COMMENCEMENT OF ANY WORK OR SHOP DRAWINGS.	ANY DISCREPANCIES OCCURRING IN THE DRAWINGS MUST BE REFERRED TO THIS OFFICE BEFORE COMMENCEMENT OF ANY WORK OR THE CONTRACTOR SHALL BEAR THE FULL RESPONSIBILITY FOR THE SAME. ANY VARIATIONS SHALL BE REFERRED TO THIS OFFICE BEFORE ANY AUTHORISED.	PROJECT TITLE: PLOT B9 & B10	DRAWING TITLE: B9 PLOT FIRST FLOOR PLAN	SCALE : 1:100 @A3 DRAWN : DRAWING NO : 7	DATE : 26-10-2023 REV :
<b>TENDER DRAWINGS</b> 2023						