



NOTE: ALL STRUCTURAL ITEMS (FOOTING, BEAMS, ROOF STRUCTURES) MUST BE REFERRED TO ENGINEER SPECIFICATION ONLY. ANY DIFFERENCES IN MEASUREMENT ON SITE HAVE TO BE REPORTED DIRECTLY TO PROJECT MANAGER

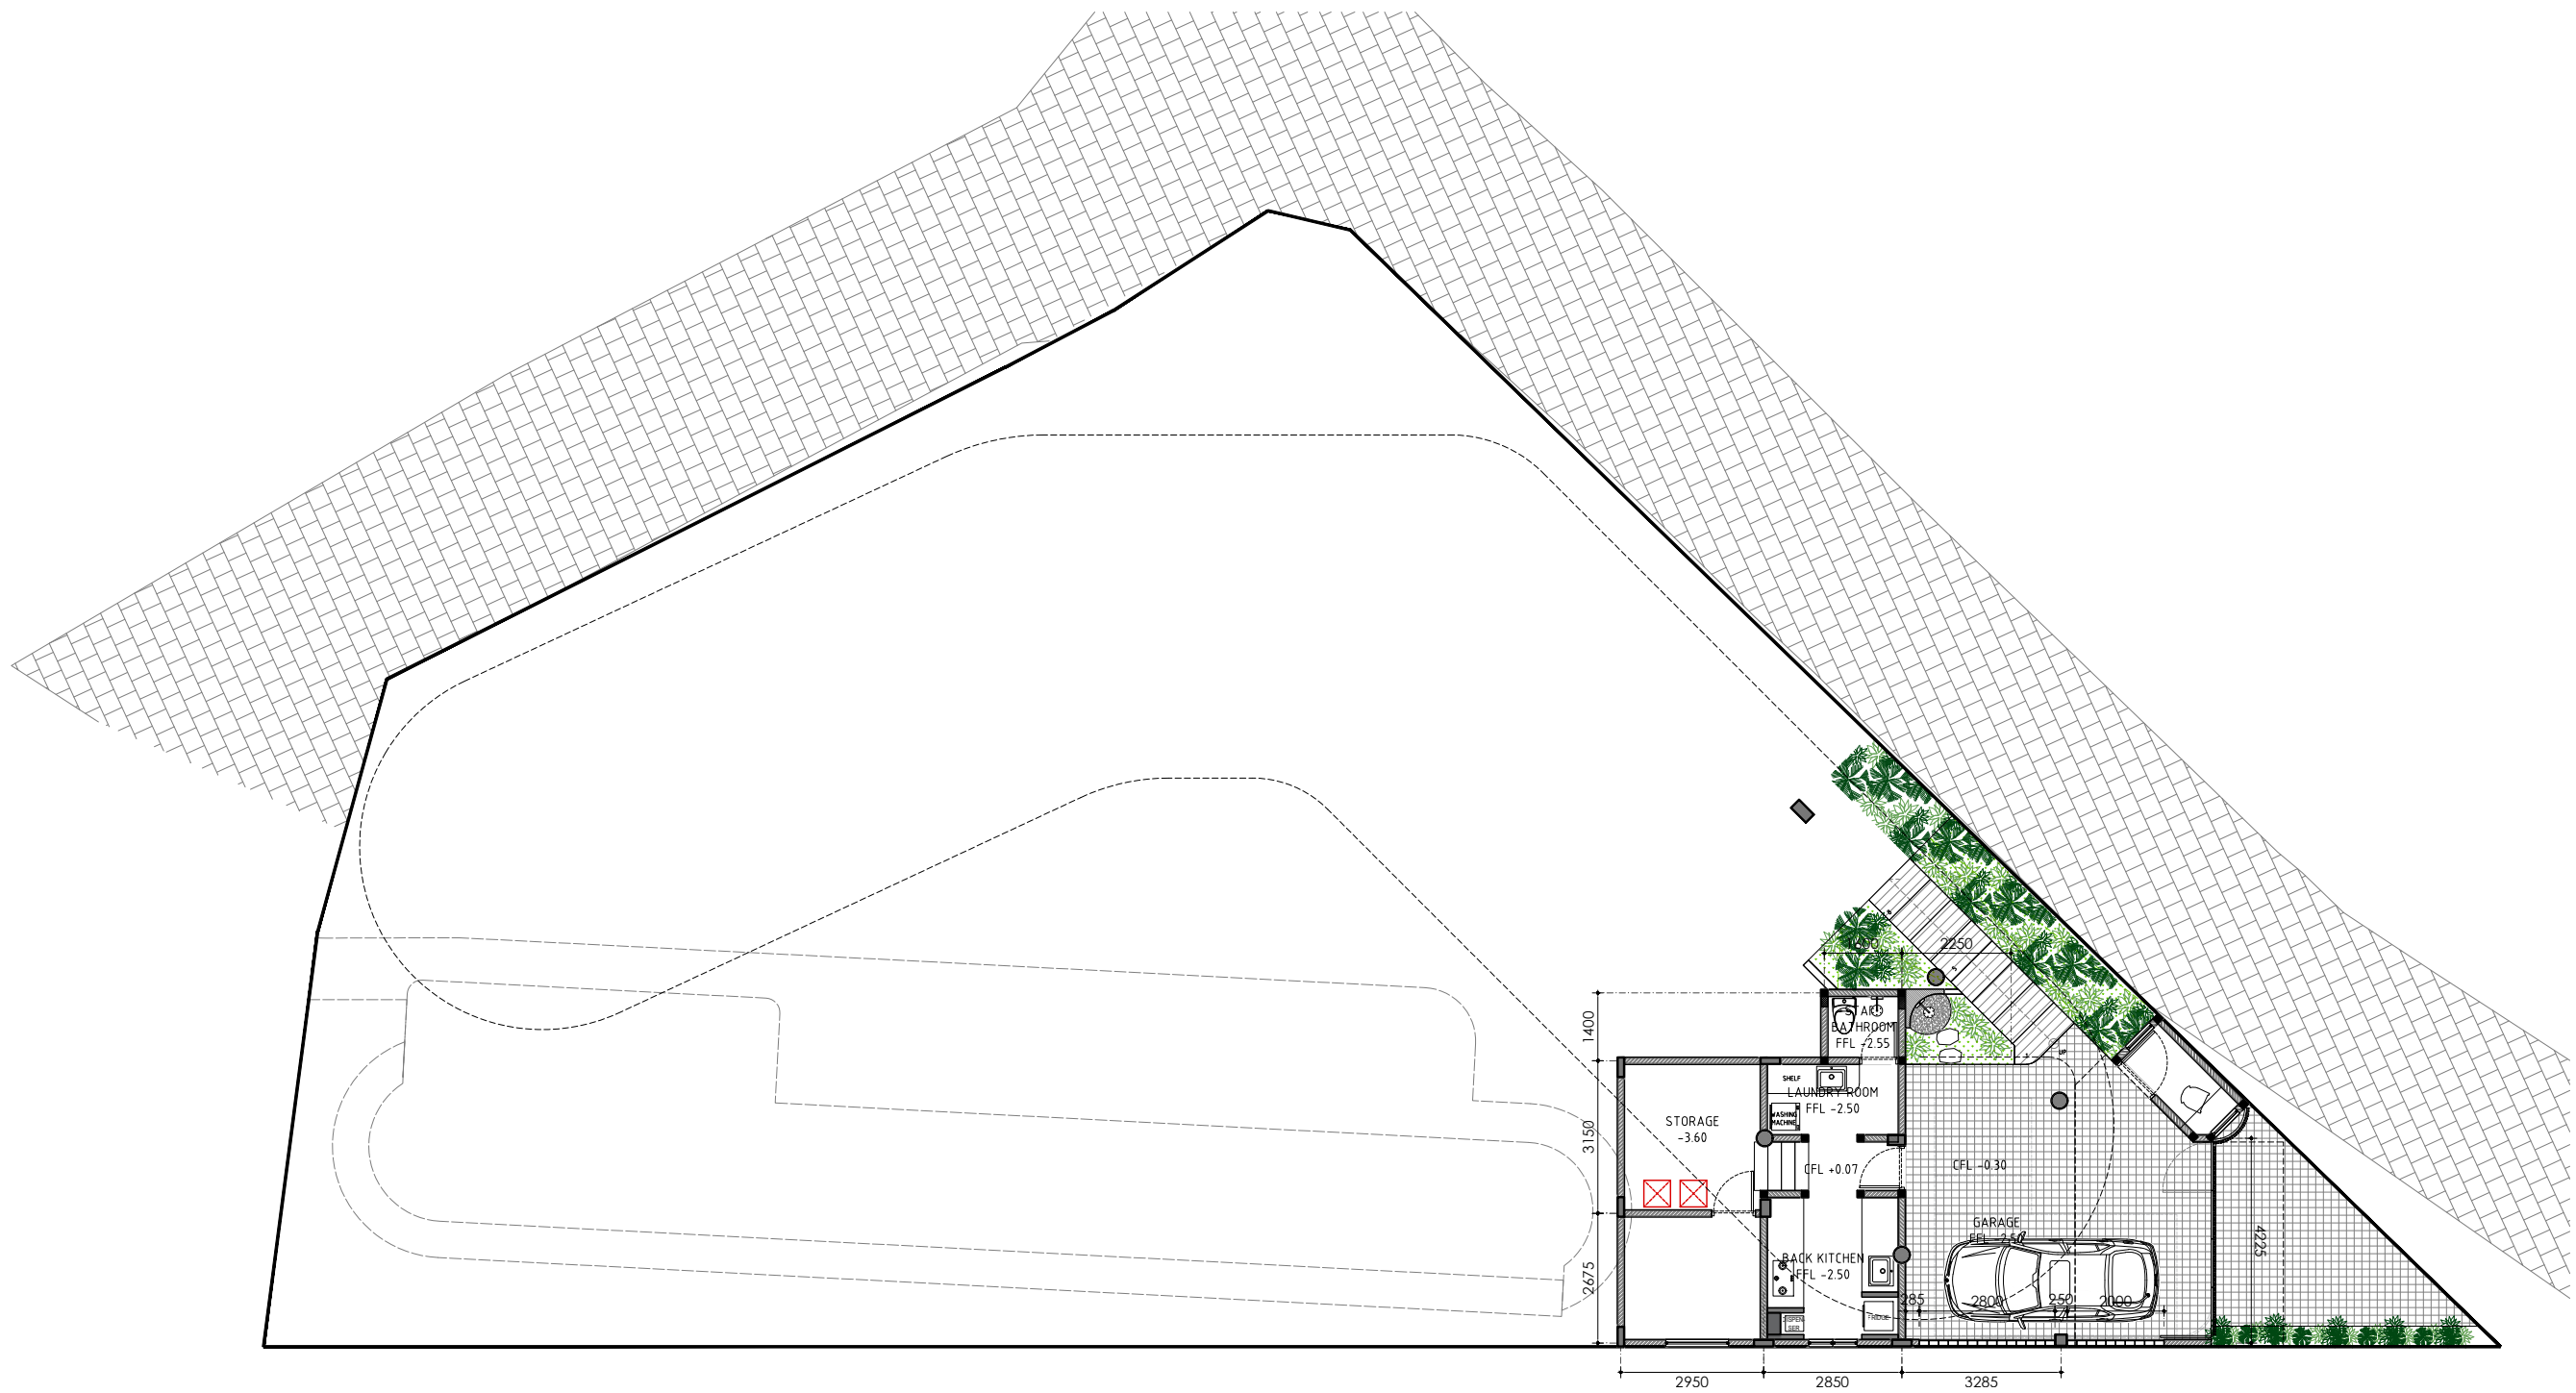


BASEMENT FLOOR PLAN
Scale 1 : 150

NOTE: ALL STRUCTURAL ITEMS (FOOTING, BEAMS, ROOF STRUCTURES) MUST BE REFERRED TO ENGINEER SPECIFICATION ONLY. ANY DIFFERENCES IN MEASUREMENT ON SITE HAVE TO BE REPORTED DIRECTLY TO PROJECT MANAGER

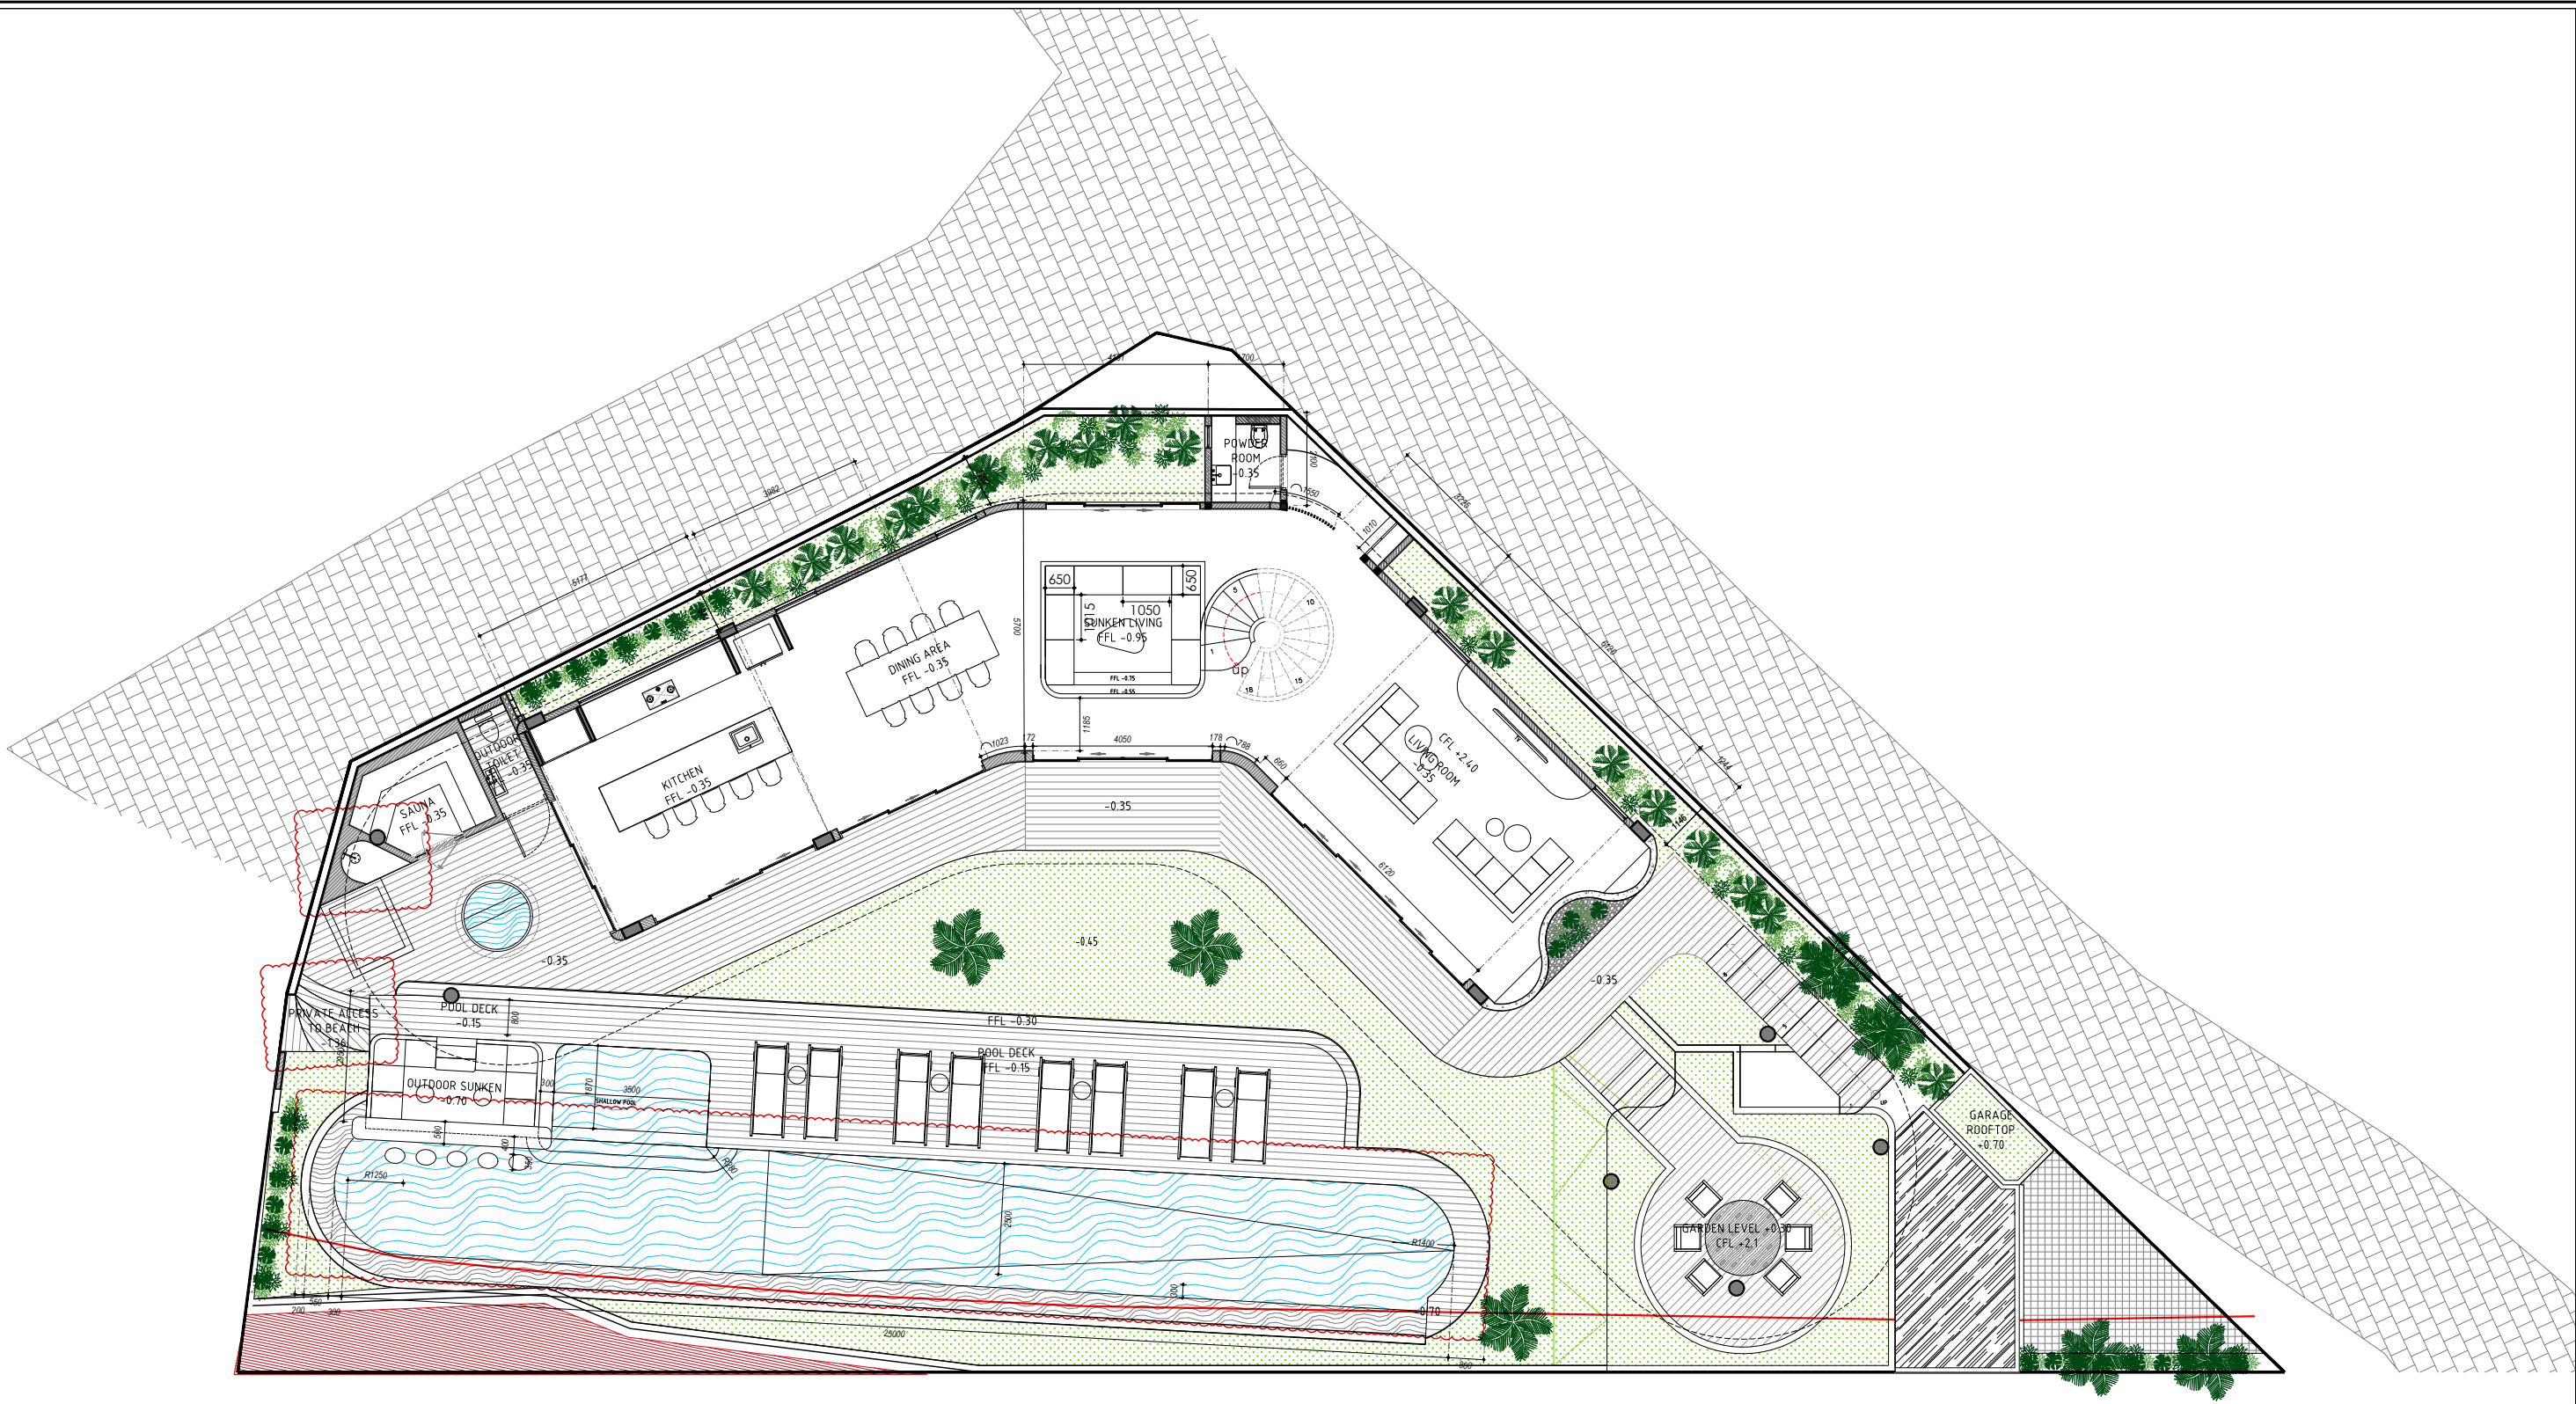


 **GROUND FLOOR PLAN**
Scale 1 : 150

NOTE: ALL STRUCTURAL ITEMS (FOOTING, BEAMS, ROOF STRUCTURES) MUST BE REFERRED TO ENGINEER SPECIFICATION ONLY. ANY DIFFERENCES IN MEASUREMENT ON SITE HAVE TO BE REPORTED DIRECTLY TO PROJECT MANAGER

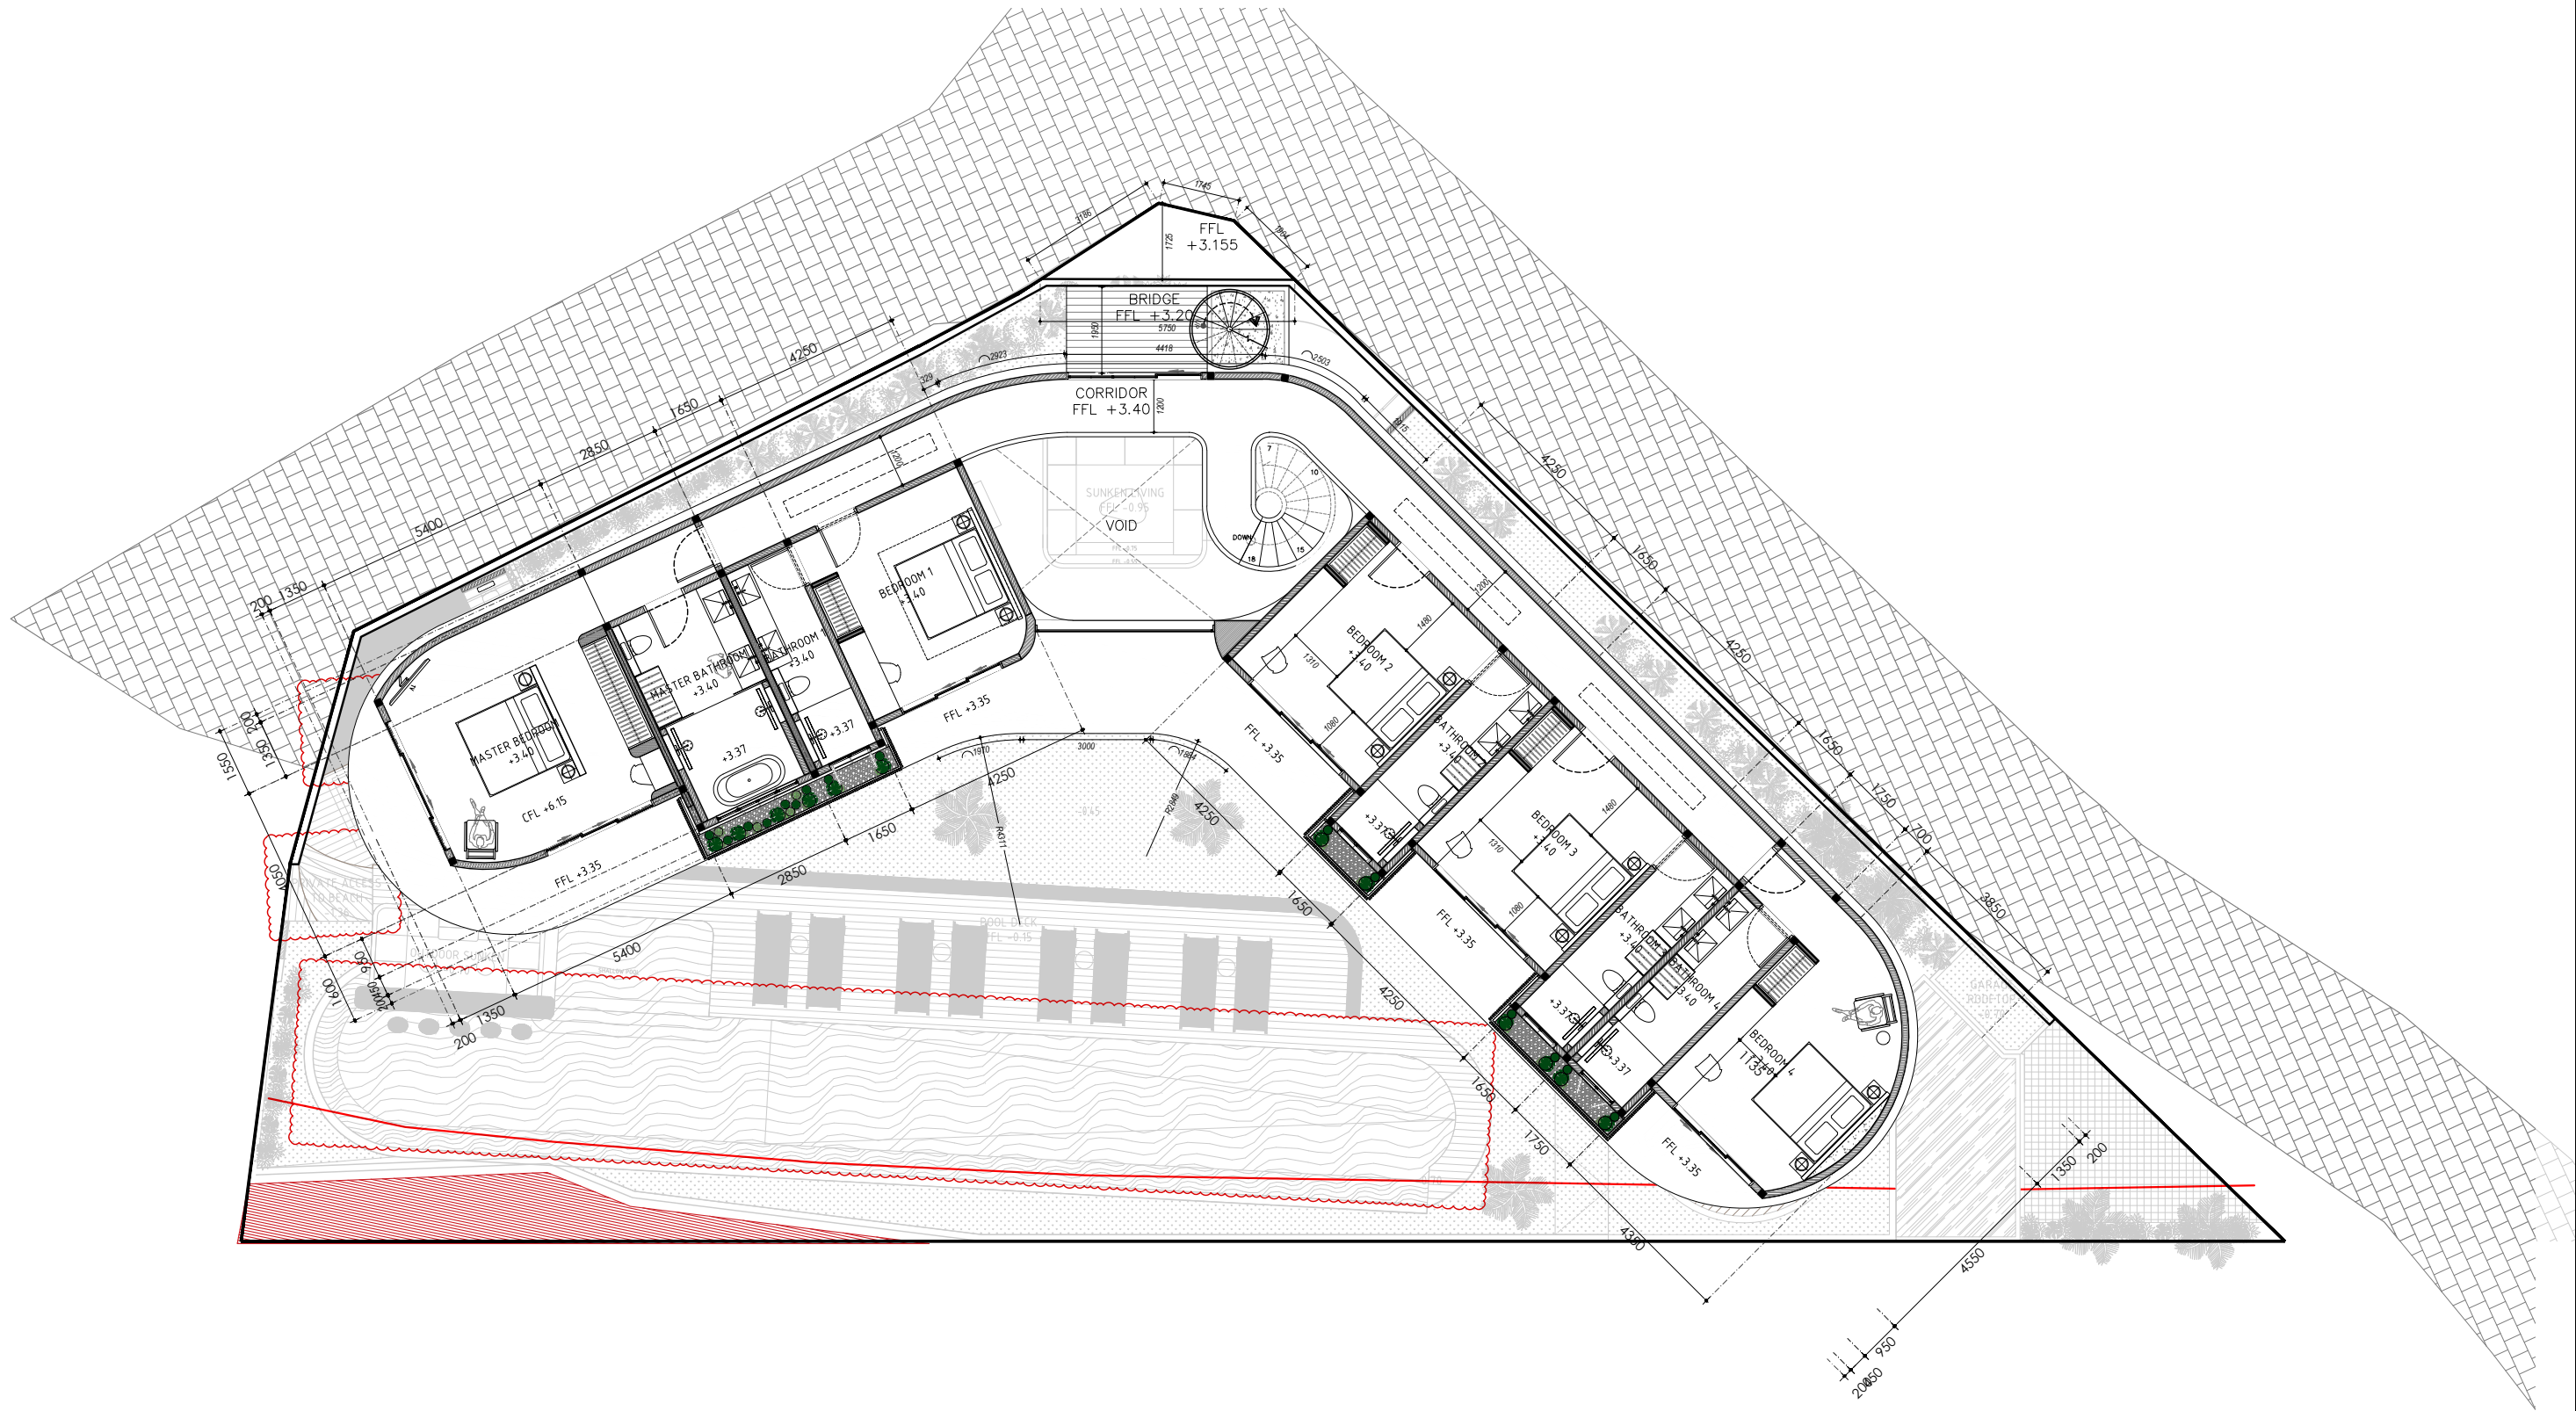


 **FIRST FLOOR PLAN**
Scale 1 : 150

Scale 1 : 150

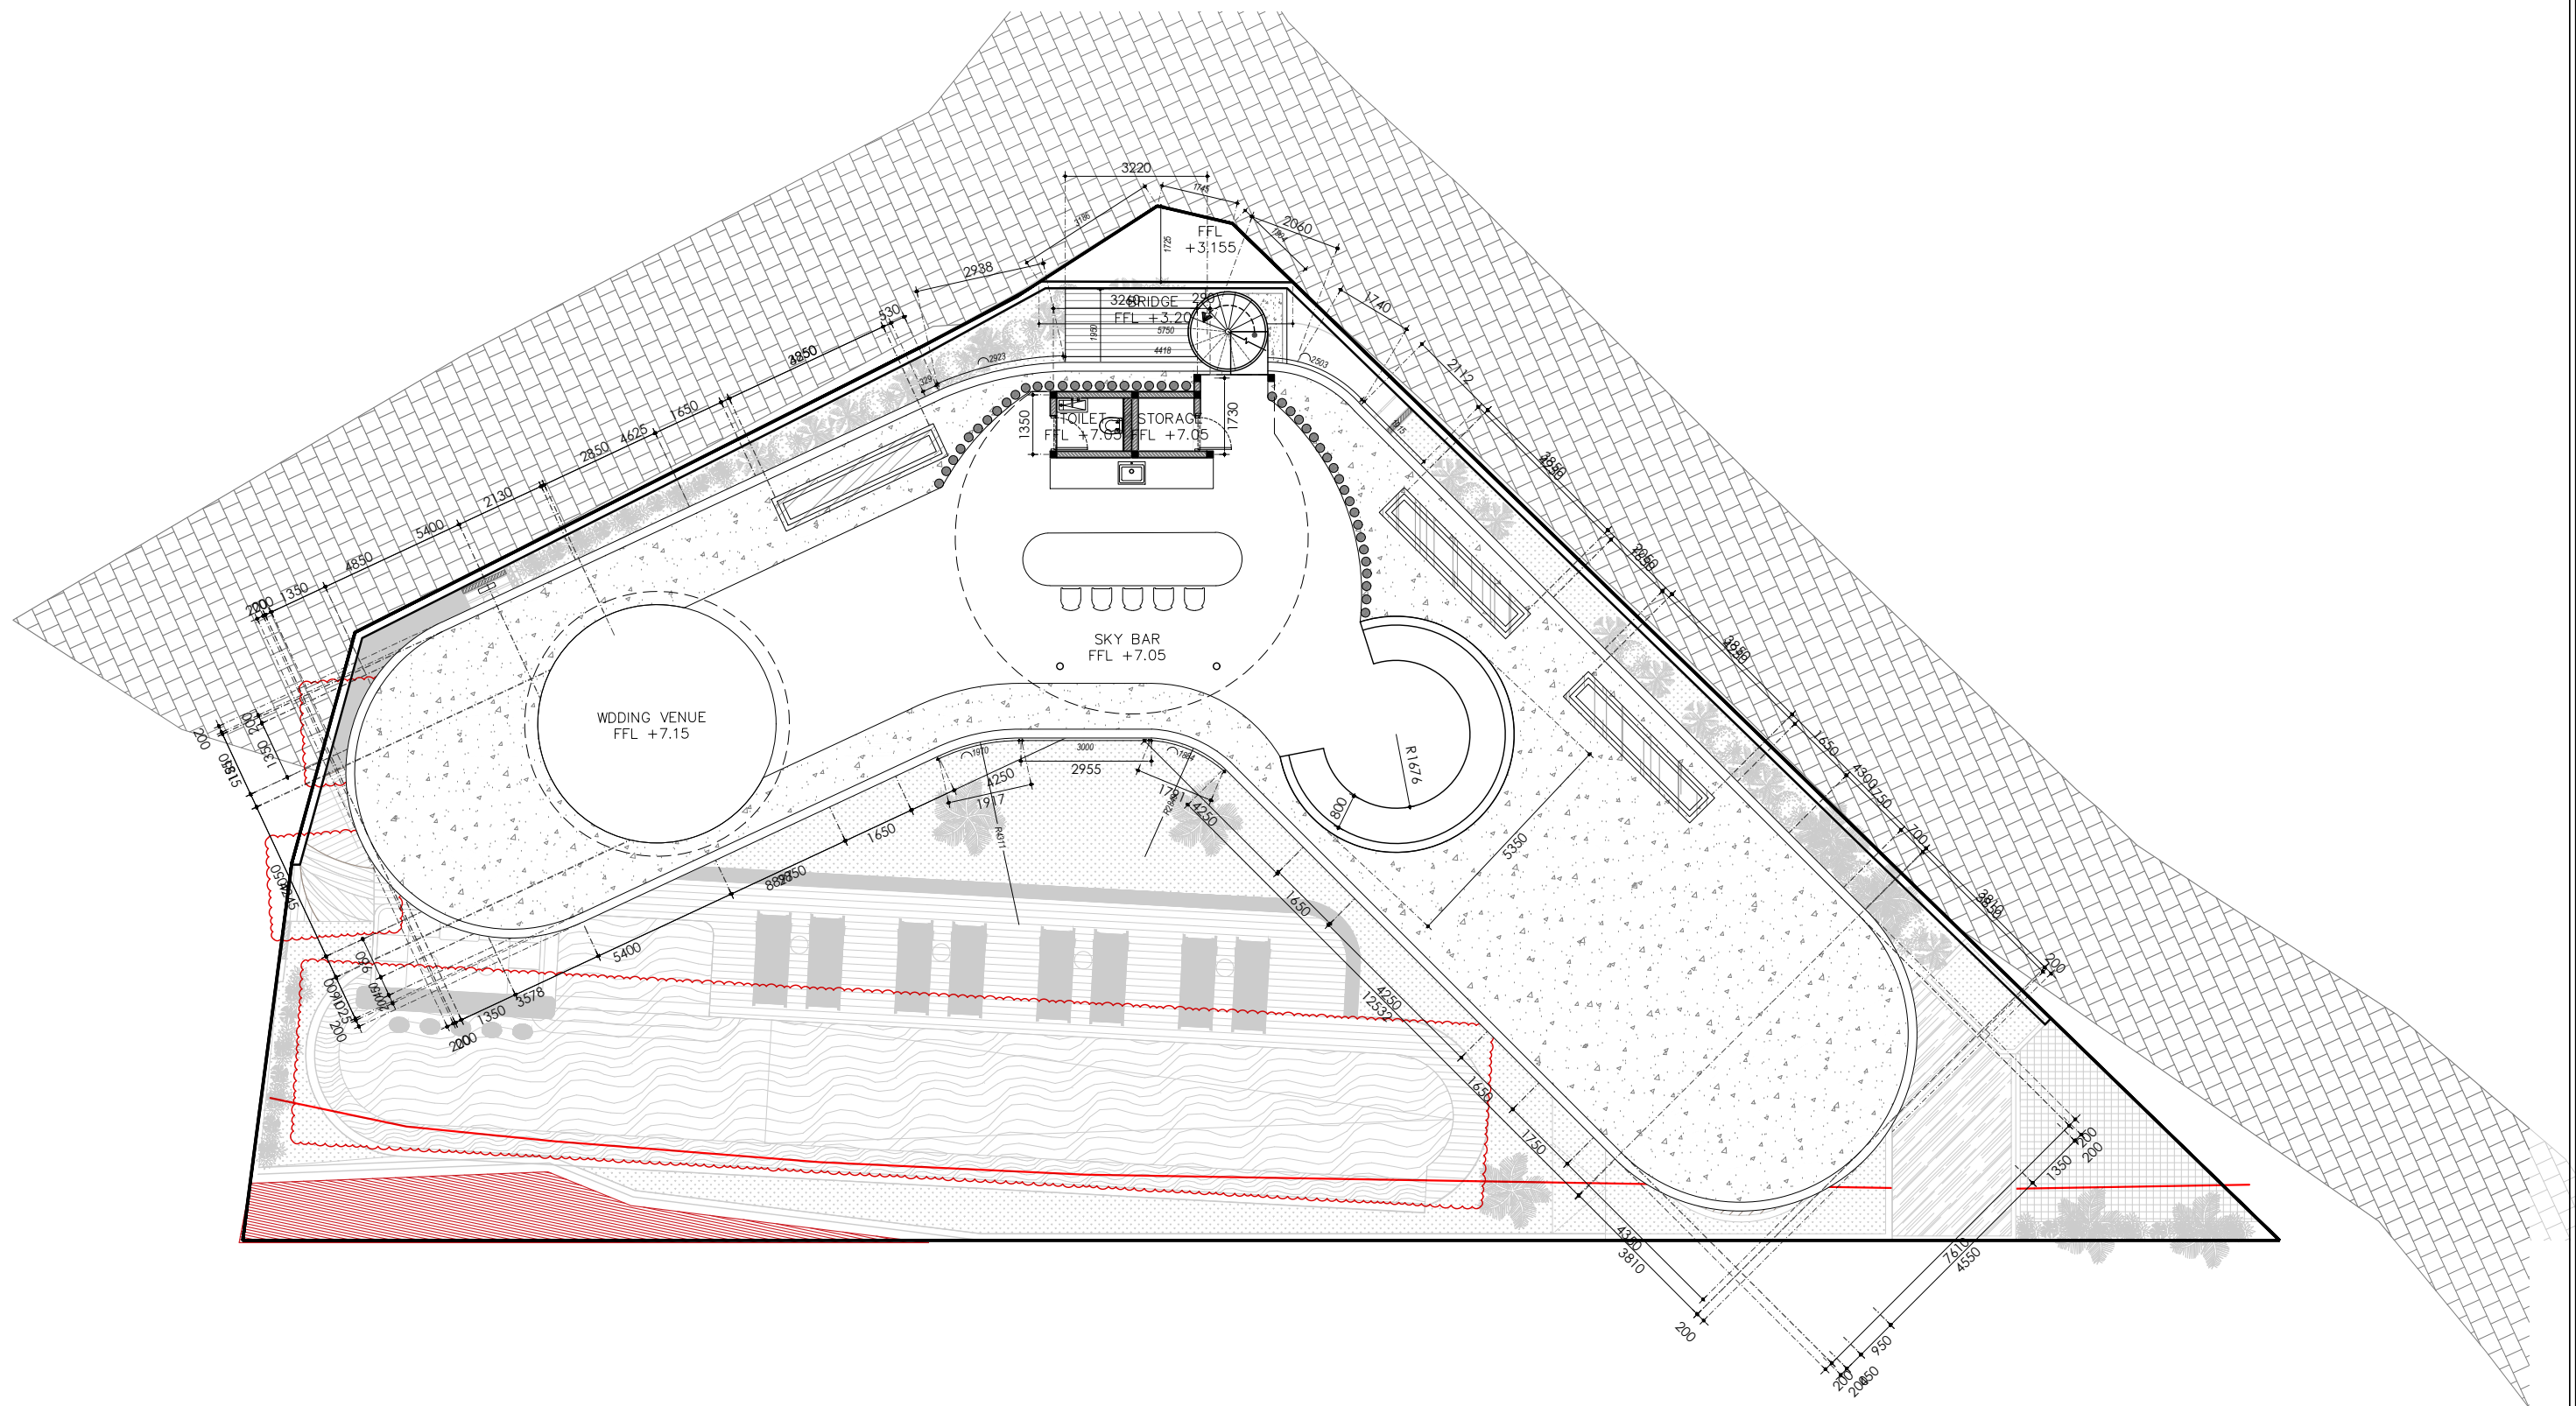

NOTE: ALL STRUCTURAL ITEMS (FOOTING, BEAMS, ROOF STRUCTURES) MUST BE REFERRED TO ENGINEER SPECIFICATION ONLY. ANY DIFFERENCES IN MEASUREMENT ON SITE HAVE TO BE REPORTED DIRECTLY TO PROJECT MANAGER

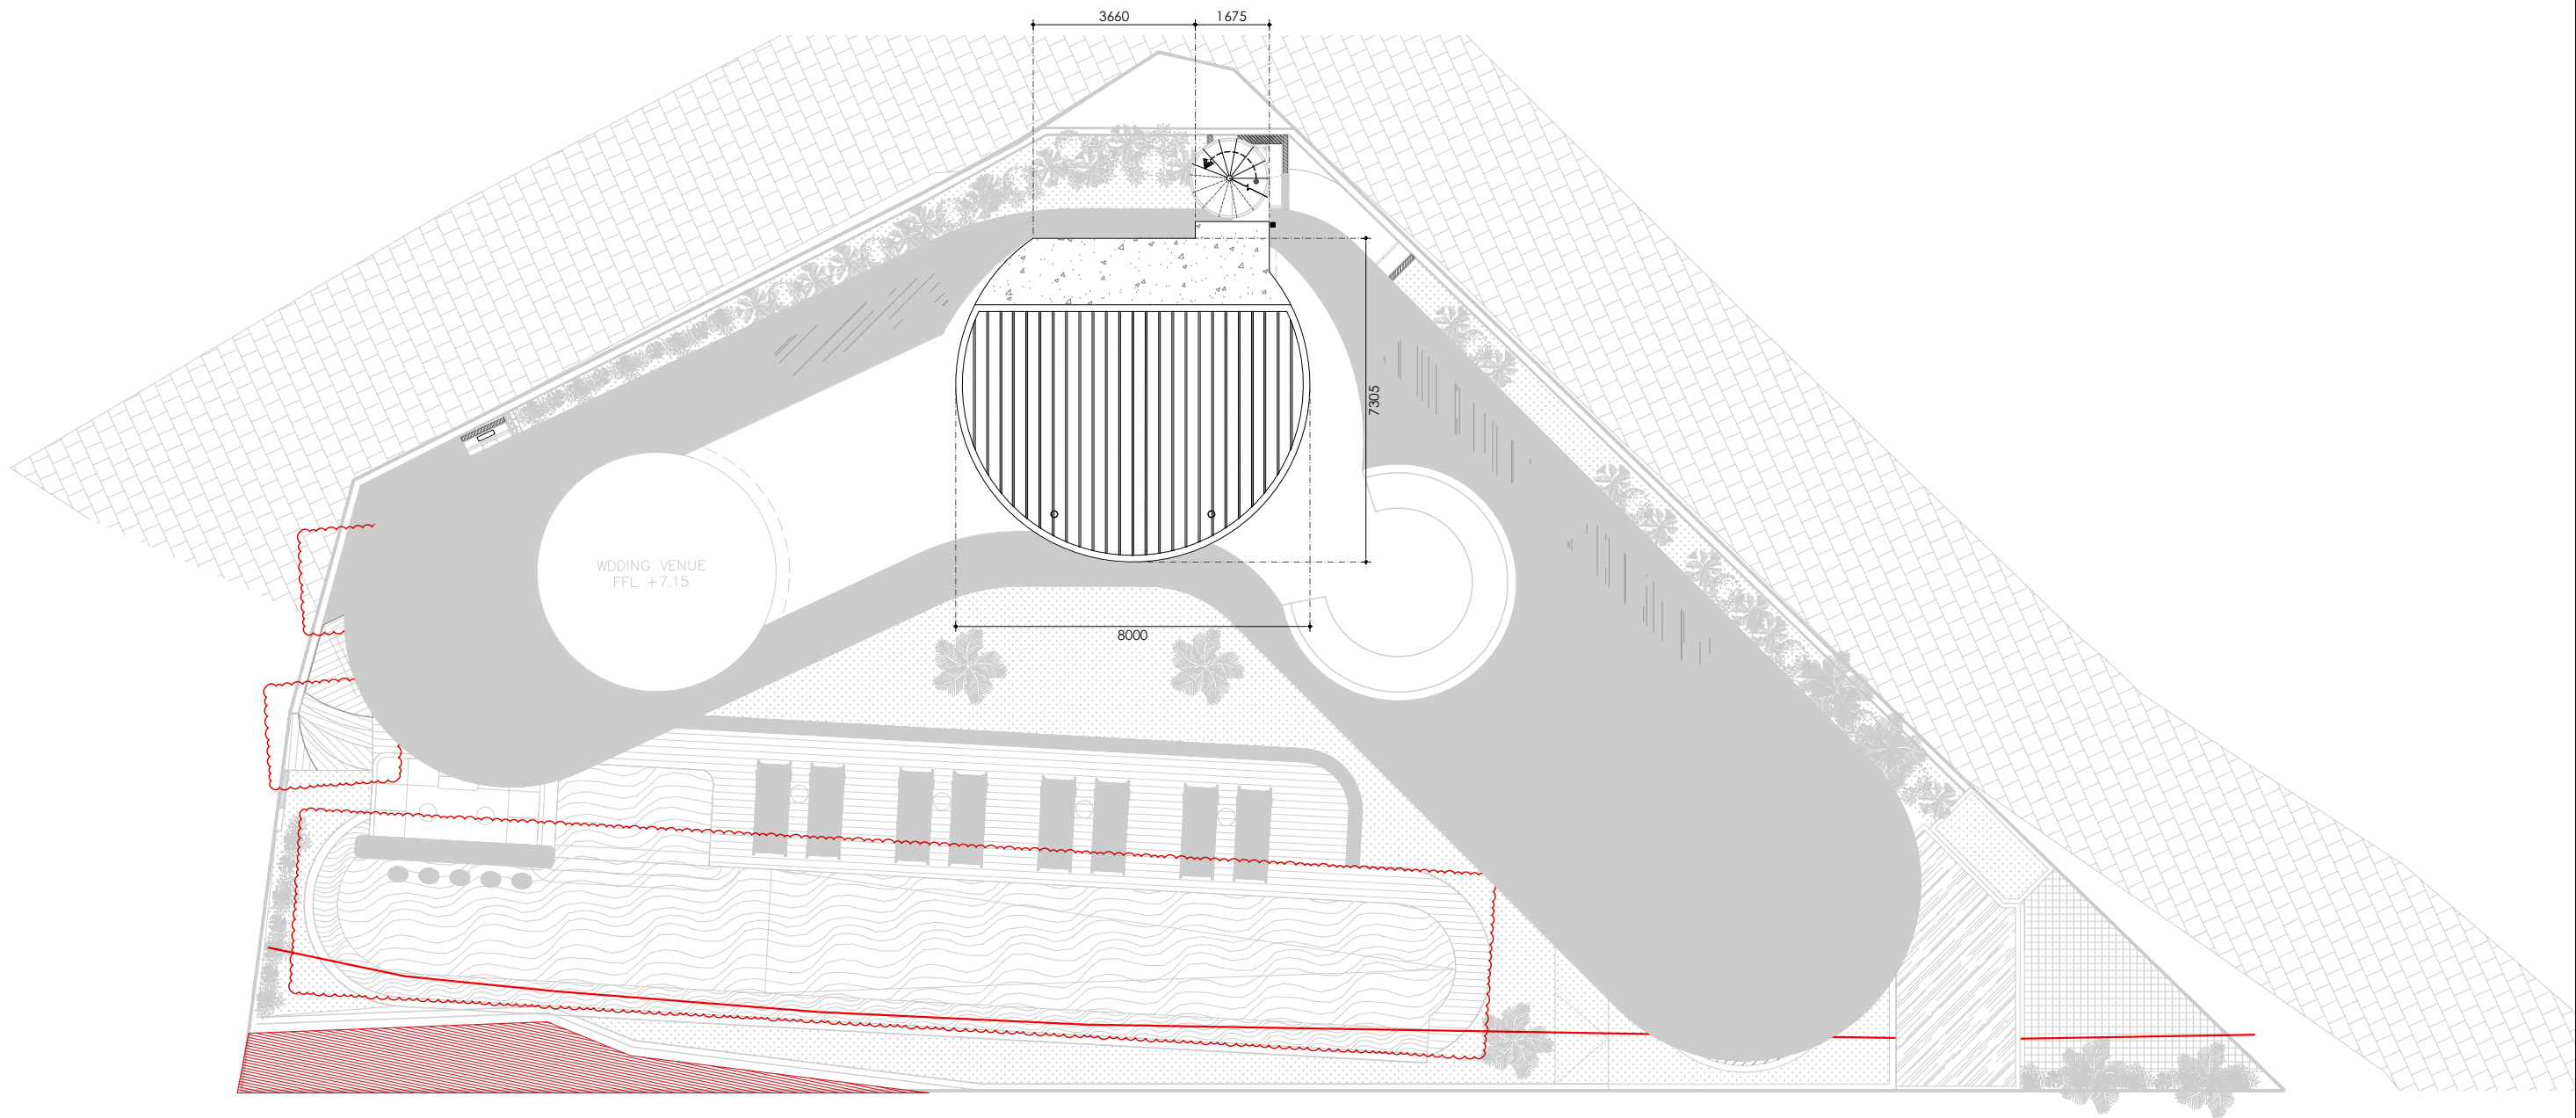

 **ROOF PLAN**
Scale 1 : 150