


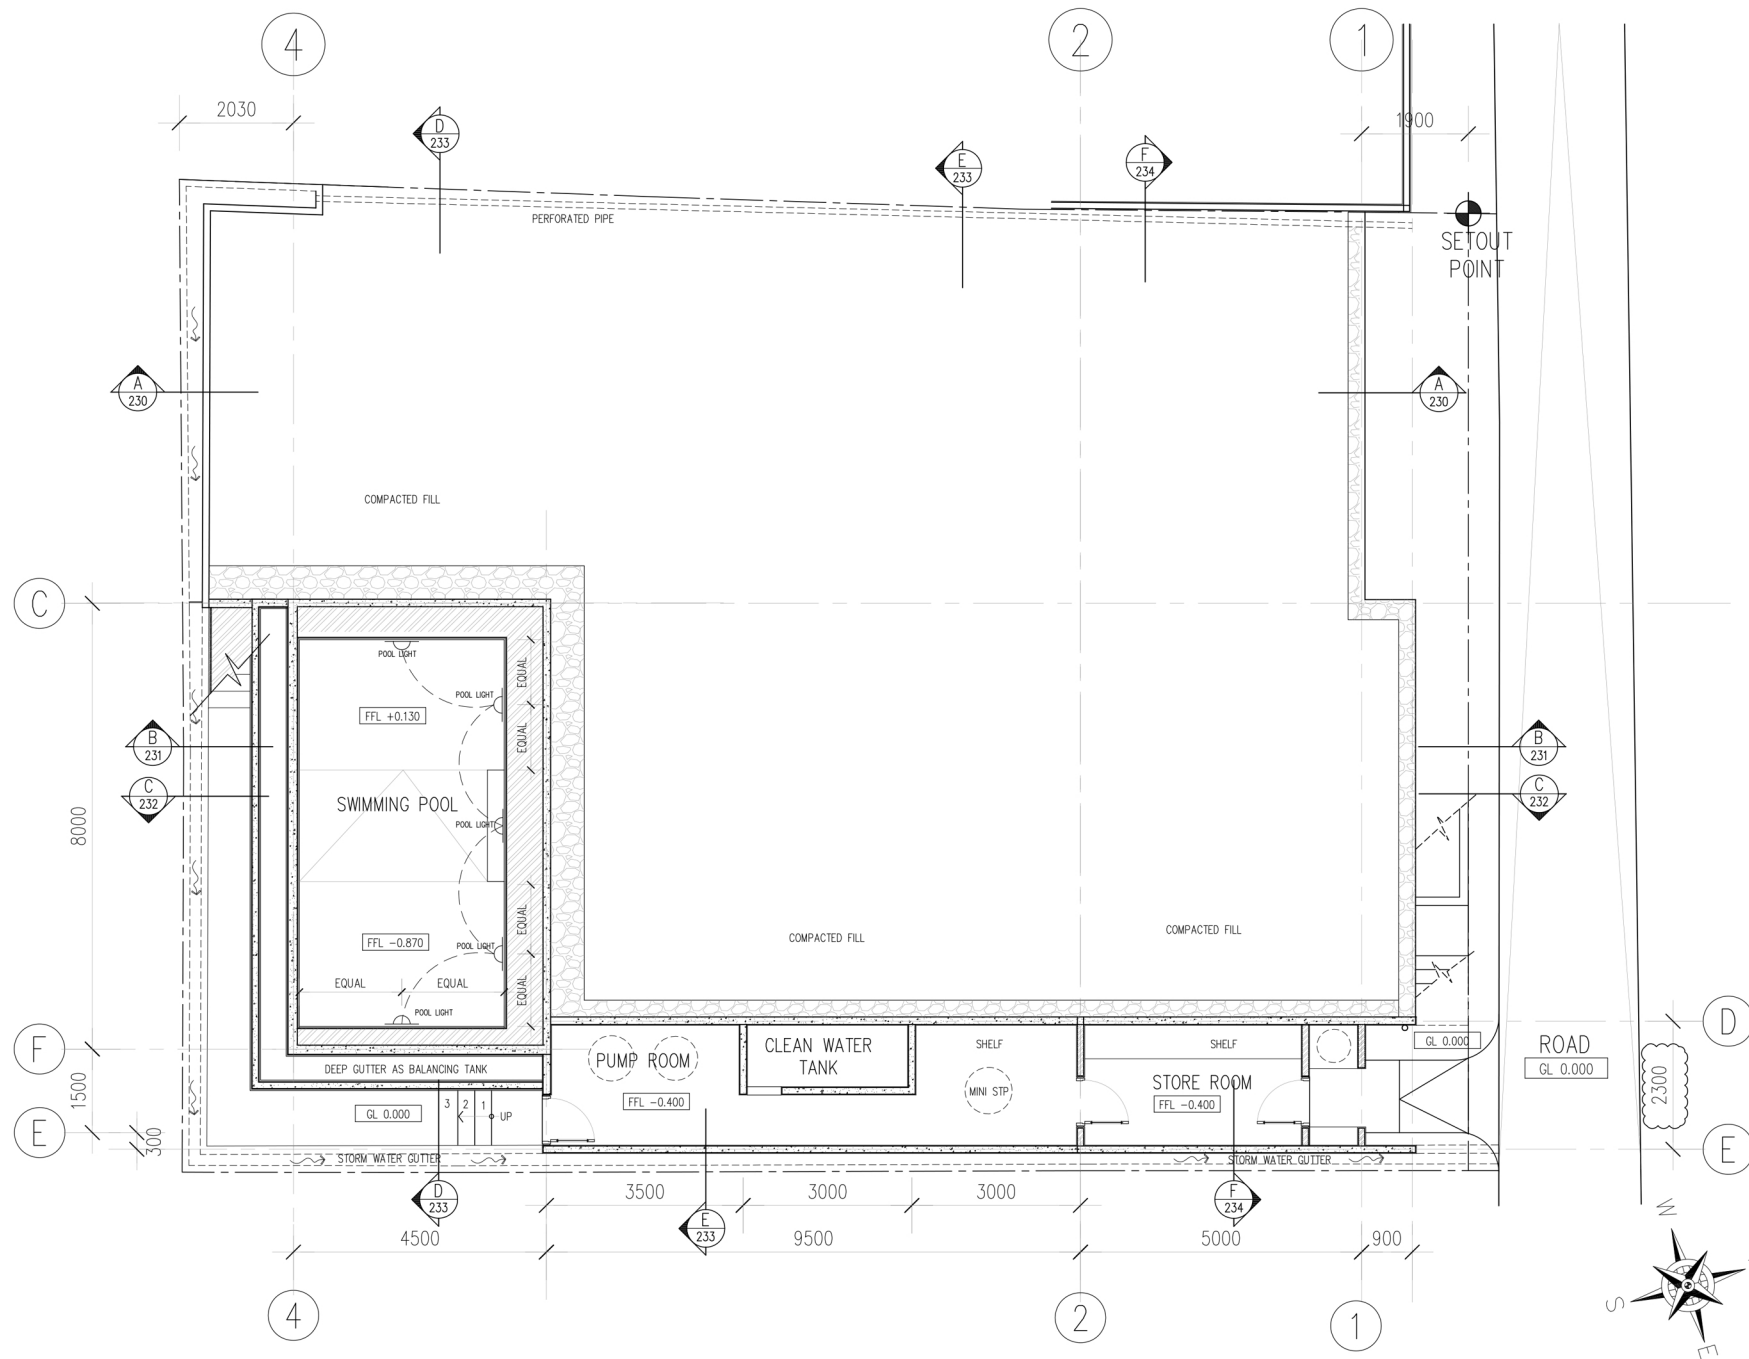

D	FOR CONSTRUCTION	NYM	28.06.13
C	FOR CONSTRUCTION	NYM	16.05.13
B	FOR CONSTRUCTION	NYM	04.04.13
A	FOR CONSTRUCTION	HAS	28.03.13
NO.	REVISION	BY	DATE

CONTRACTORS MUST CHECK ALL DIMENSIONS ON SITE BEFORE STARTING ANY WORK OR SHOP DRAWINGS. FIGURED DIMENSIONS TO TAKE PRECEDENCE OVER SCALE READINGS.
THIS DRAWING IS COPYRIGHT AND PROPERTY OF THE ARCHITECTS - 2004
CLIENT

PROJECT

GPA

DRAWING

1 BASEMENT FLOOR PLAN
SCALE 1 : 100

DATE DRAWN SCALE CHECKED

PROJECT CATEGORY DRAWING NO. REVISION

FILE NAME & PATH



CONTRACTORS MUST CHECK ALL DIMENSIONS ON SITE
BEFORE STARTING ANY WORK OR SHOP DRAWINGS. FIGURED
DIMENSIONS TO TAKE PRECEDENCE OVER SCALE READINGS.
THIS DRAWING IS COPYRIGHT AND
PROPERTY OF THE ARCHITECTS - 2004


CLIENT

GPA

FILE NAME & PATH

THIS IS A CADD DRAWING DO NOT AMEND MANUALLY

0 1 2 3 5 METERS

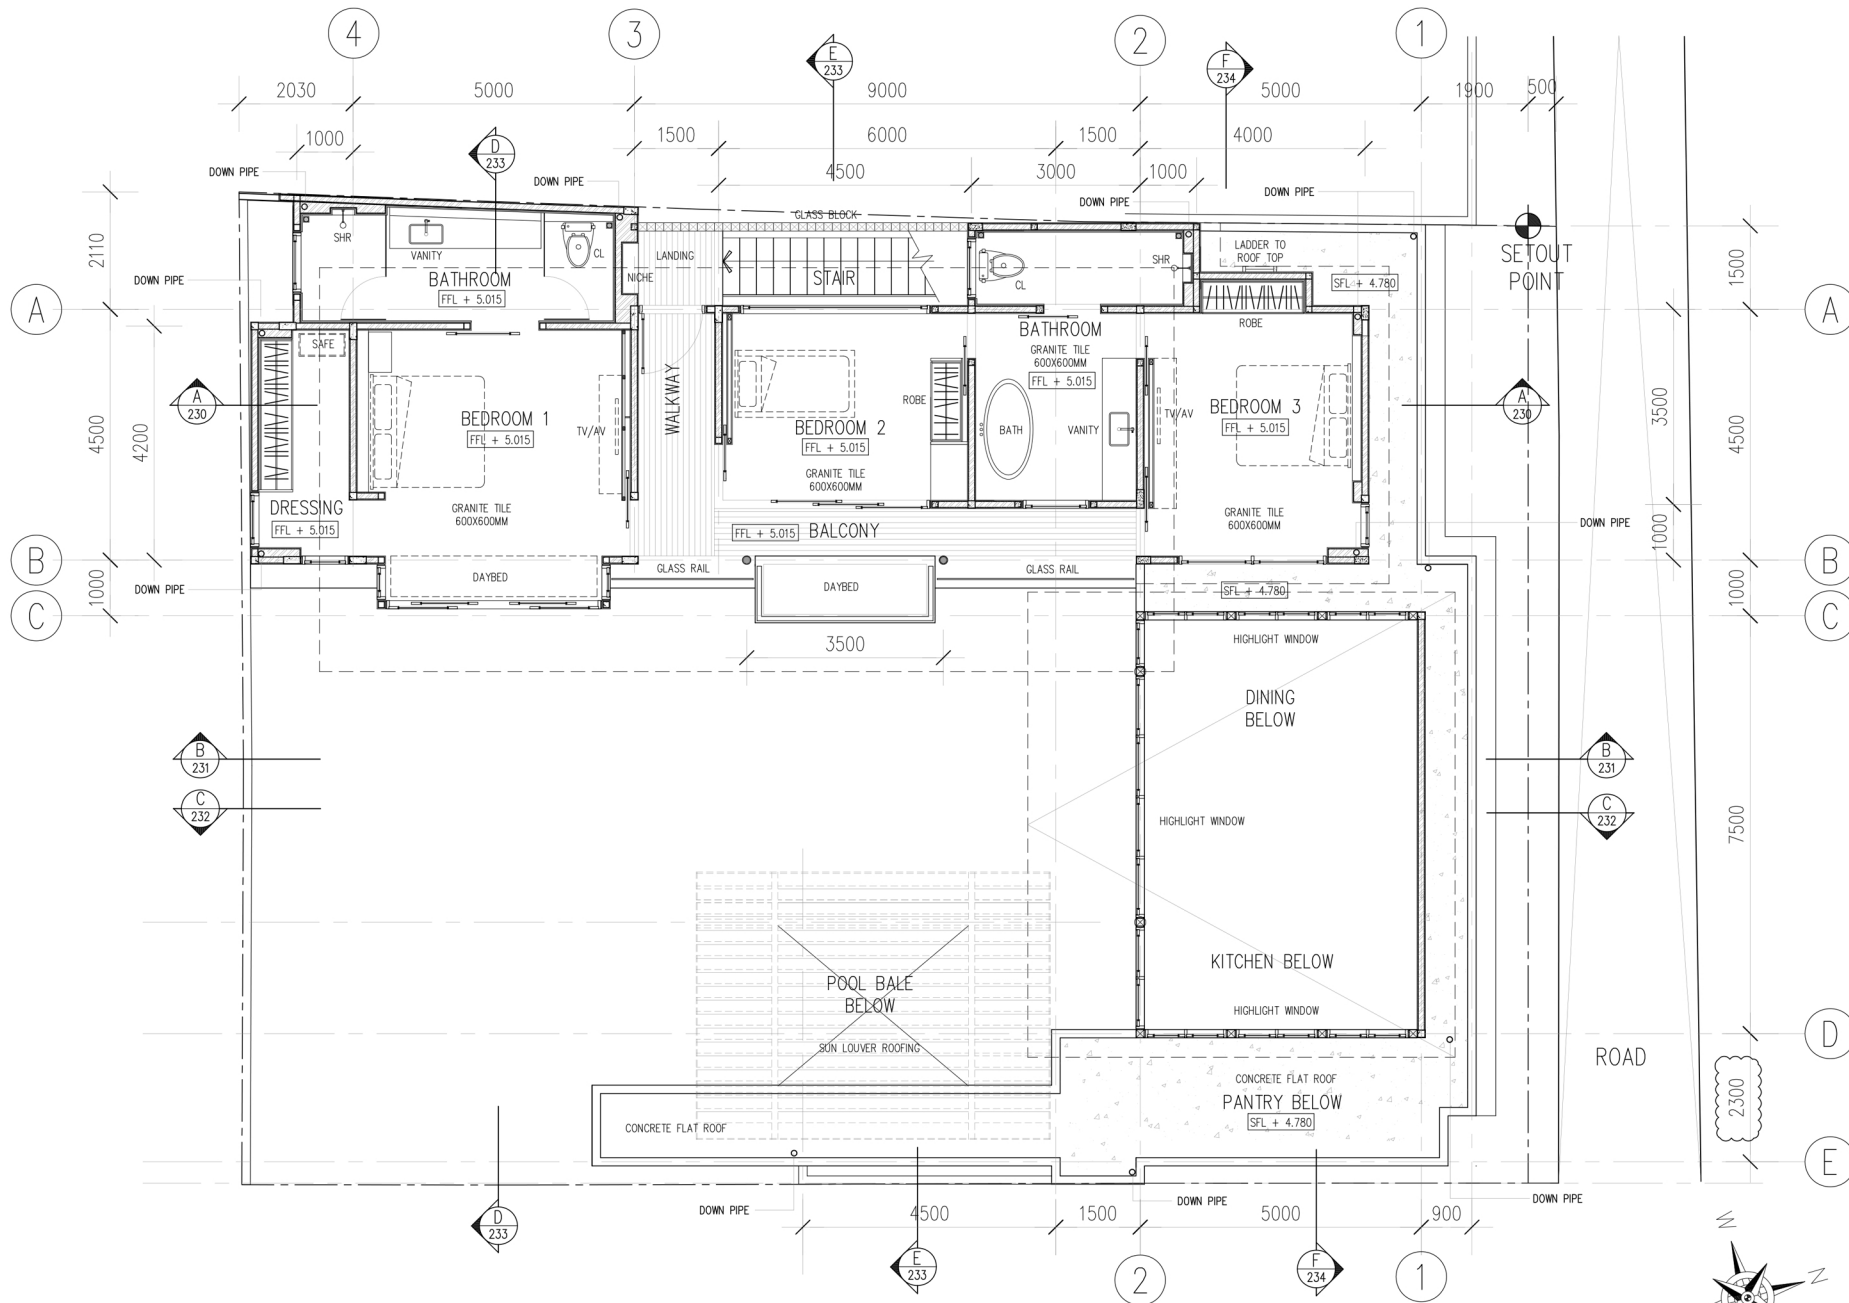

1 FIRST FLOOR PLAN
SCALE 1 : 100

D	FOR CONSTRUCTION	NYM	28.06.13
C	FOR CONSTRUCTION	NYM	16.05.13
B	FOR CONSTRUCTION	NYM	04.04.13
A	FOR CONSTRUCTION	HAS	28.03.13
NO.	REVISION	BY	DATE

CONTRACTORS MUST CHECK ALL DIMENSIONS ON SITE BEFORE STARTING ANY WORK OR SHOP DRAWINGS. FIGURED DIMENSIONS TO TAKE PRECEDENCE OVER SCALE READINGS.
THIS DRAWING IS COPYRIGHT AND PROPERTY OF THE ARCHITECTS - 2004
CLIENT

PROJECT

GPA

DRAWING
FIRST FLOOR PLAN

DATE DRAWN SCALE CHECKED

PROJECT CATEGORY DRAWING NO. REVISION

FILE NAME & PATH

THIS IS A CAD DRAWING DO NOT AMEND MANUALLY 0 1 2 3 5 METERS