



APPROX. TOTAL GROUND FLOOR AREA :


TOTAL LAND AREA = 759 M²

TOTAL INDOOR AREA (GROUND FLOOR)
(ALL BUILDING + SWIMMING POOL AREA + POND + CARPORT) = 555 M²

TOTAL OUTDOOR AREA
(GARDEN) = 204 M²

GROUND FLOOR PLAN

SCALE 1:175

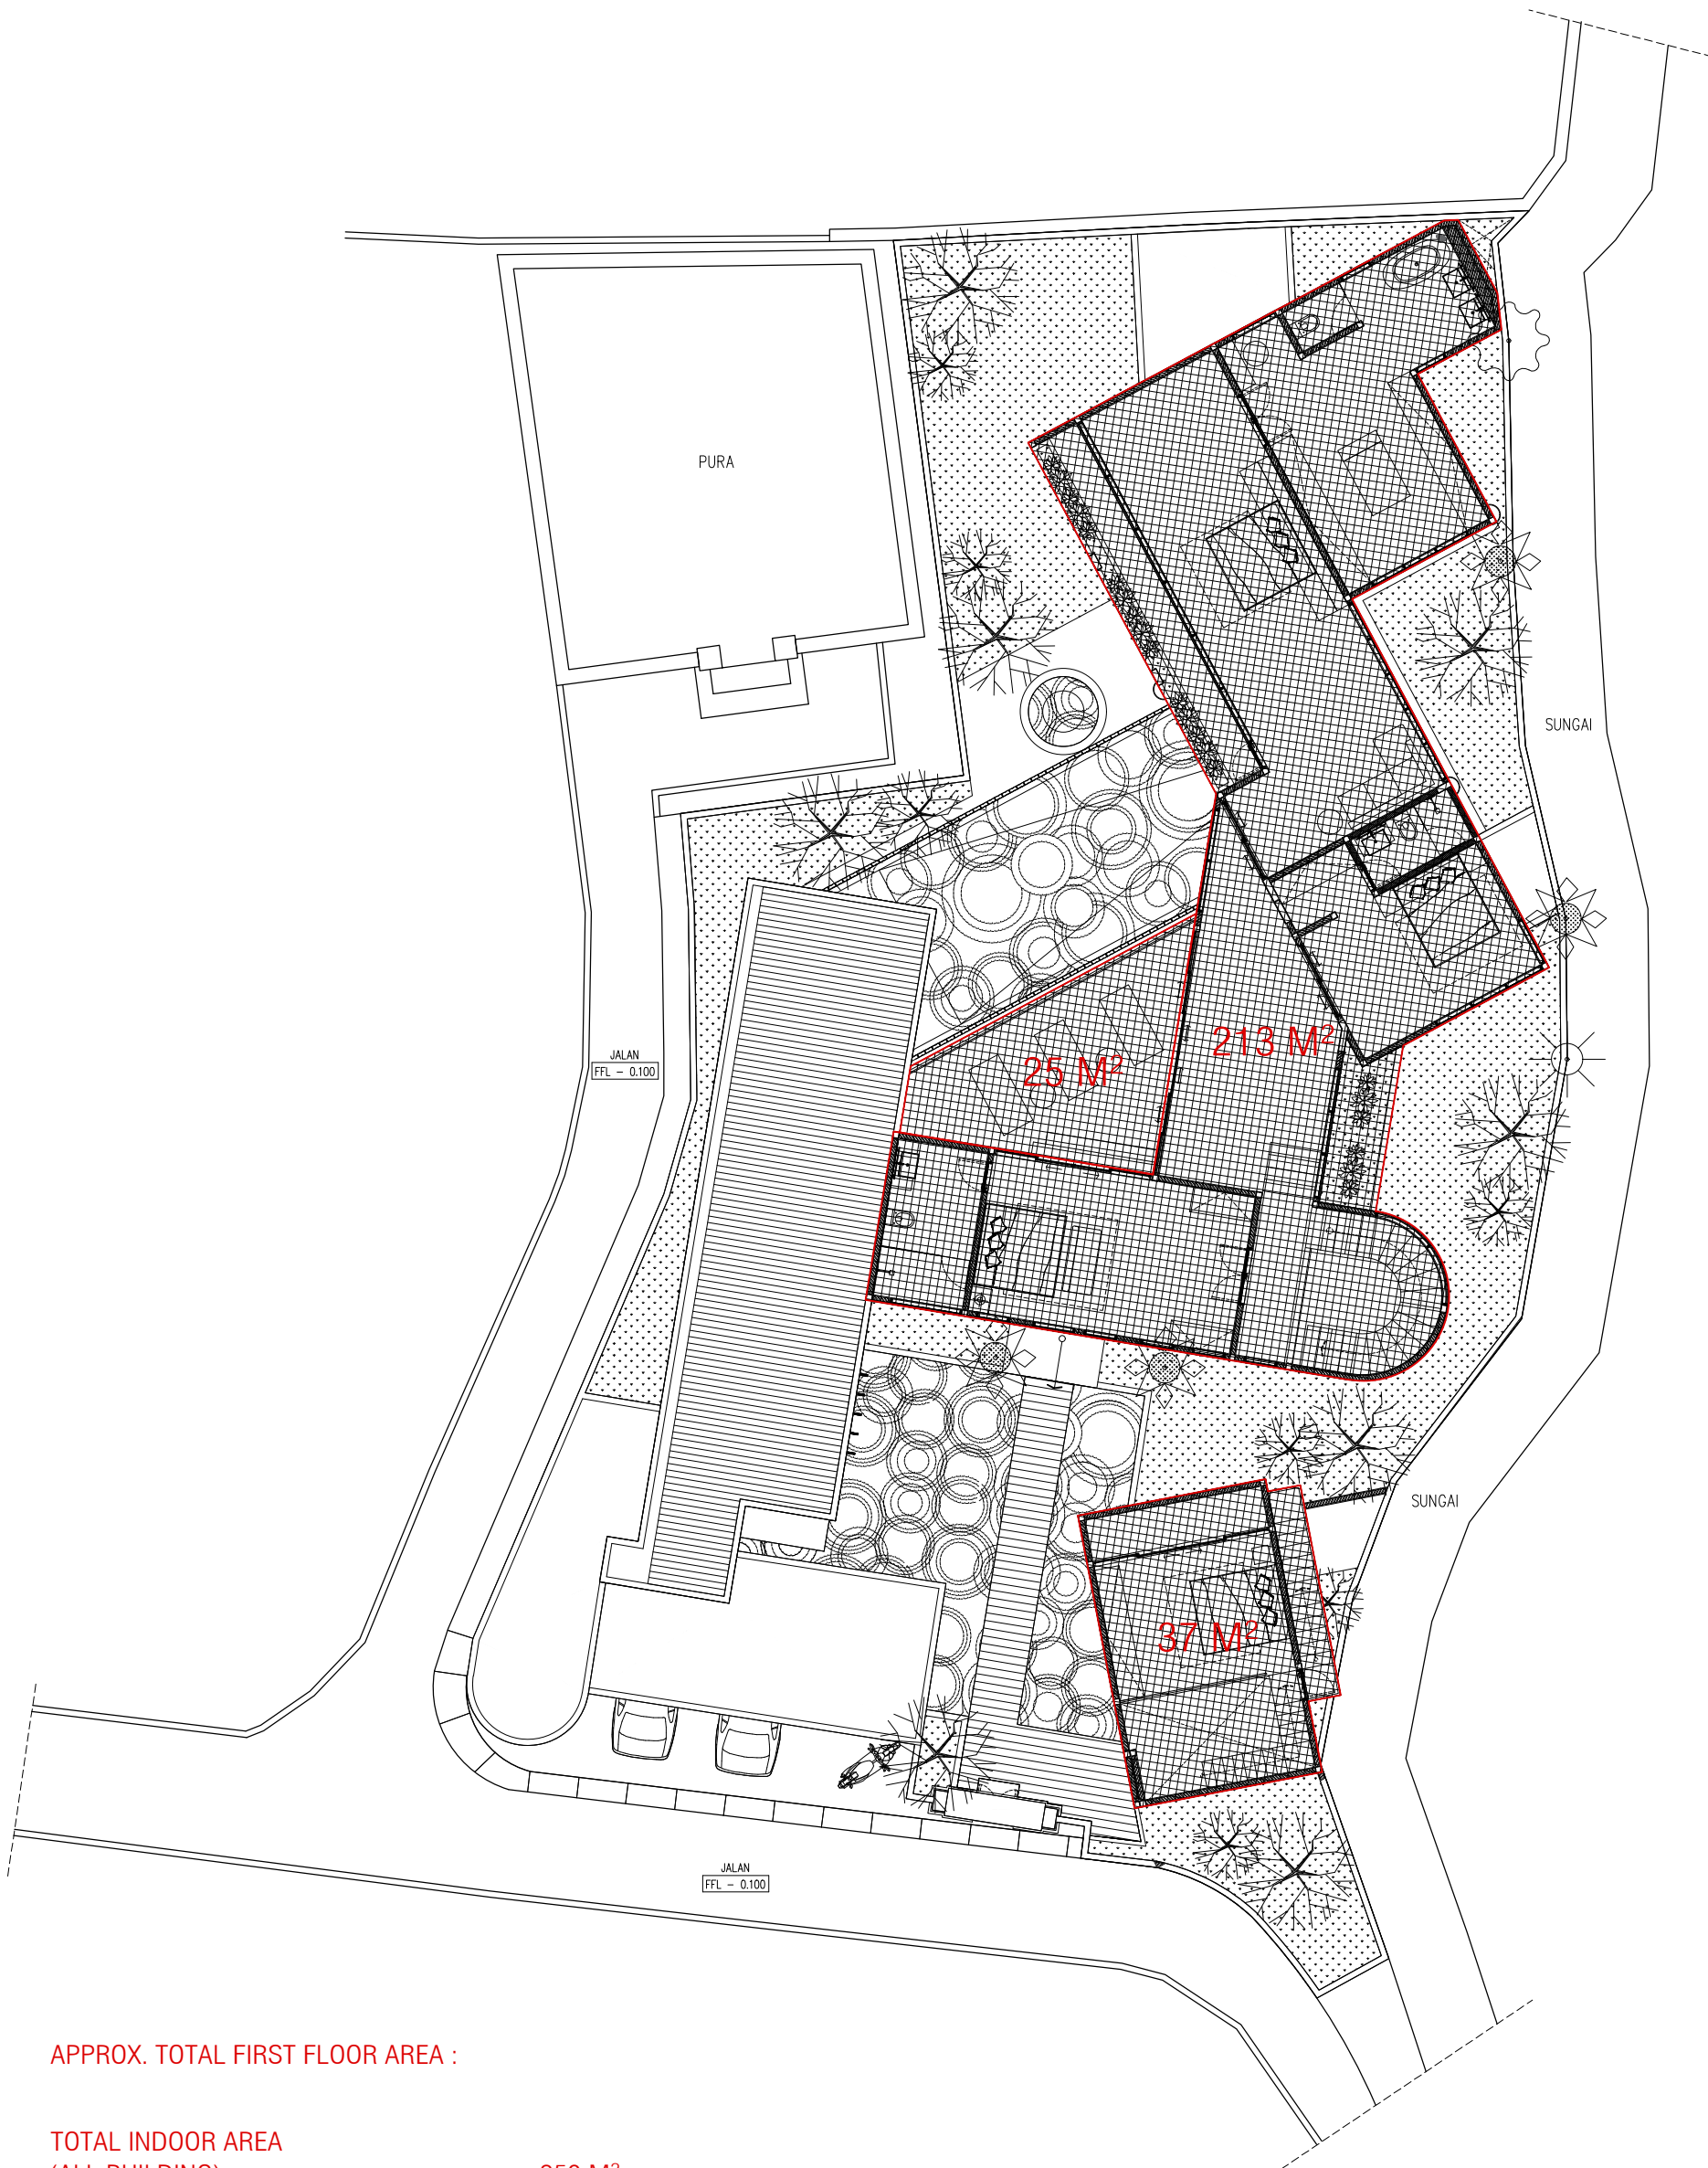

APPROX. TOTAL FIRST FLOOR AREA :

TOTAL INDOOR AREA
(ALL BUILDING) = 250 M²

TOTAL OUTDOOR AREA
(OUTDOOR TERRACE) = 25 M²

FIRST FLOOR PLAN

SCALE 1:175