


KETERANGAN

LUAS LANTAI 1	: - M ²
LIVING ROOM	: - M ²
TERRACE	: - M ²
DINNING & KITCHEN	: - M ²
TOILET	: - M ²
GUEST TOILET/STORAGE	: - M ²
LUAS LANTAI 2	: - M ²
BEDROOM 1	: - M ²
BATHROOM	: - M ²
BEDROOM 2	: - M ²
BEDROOM 3	: - M ²
BATHROOM	: - M ²
CORRIDOR	: - M ²
VOID	: - M ²
TOTAL LUAS BANGUNAN	: - M ²
SWIMMING POOL	: - M ²
POOL DECK	: - M ²

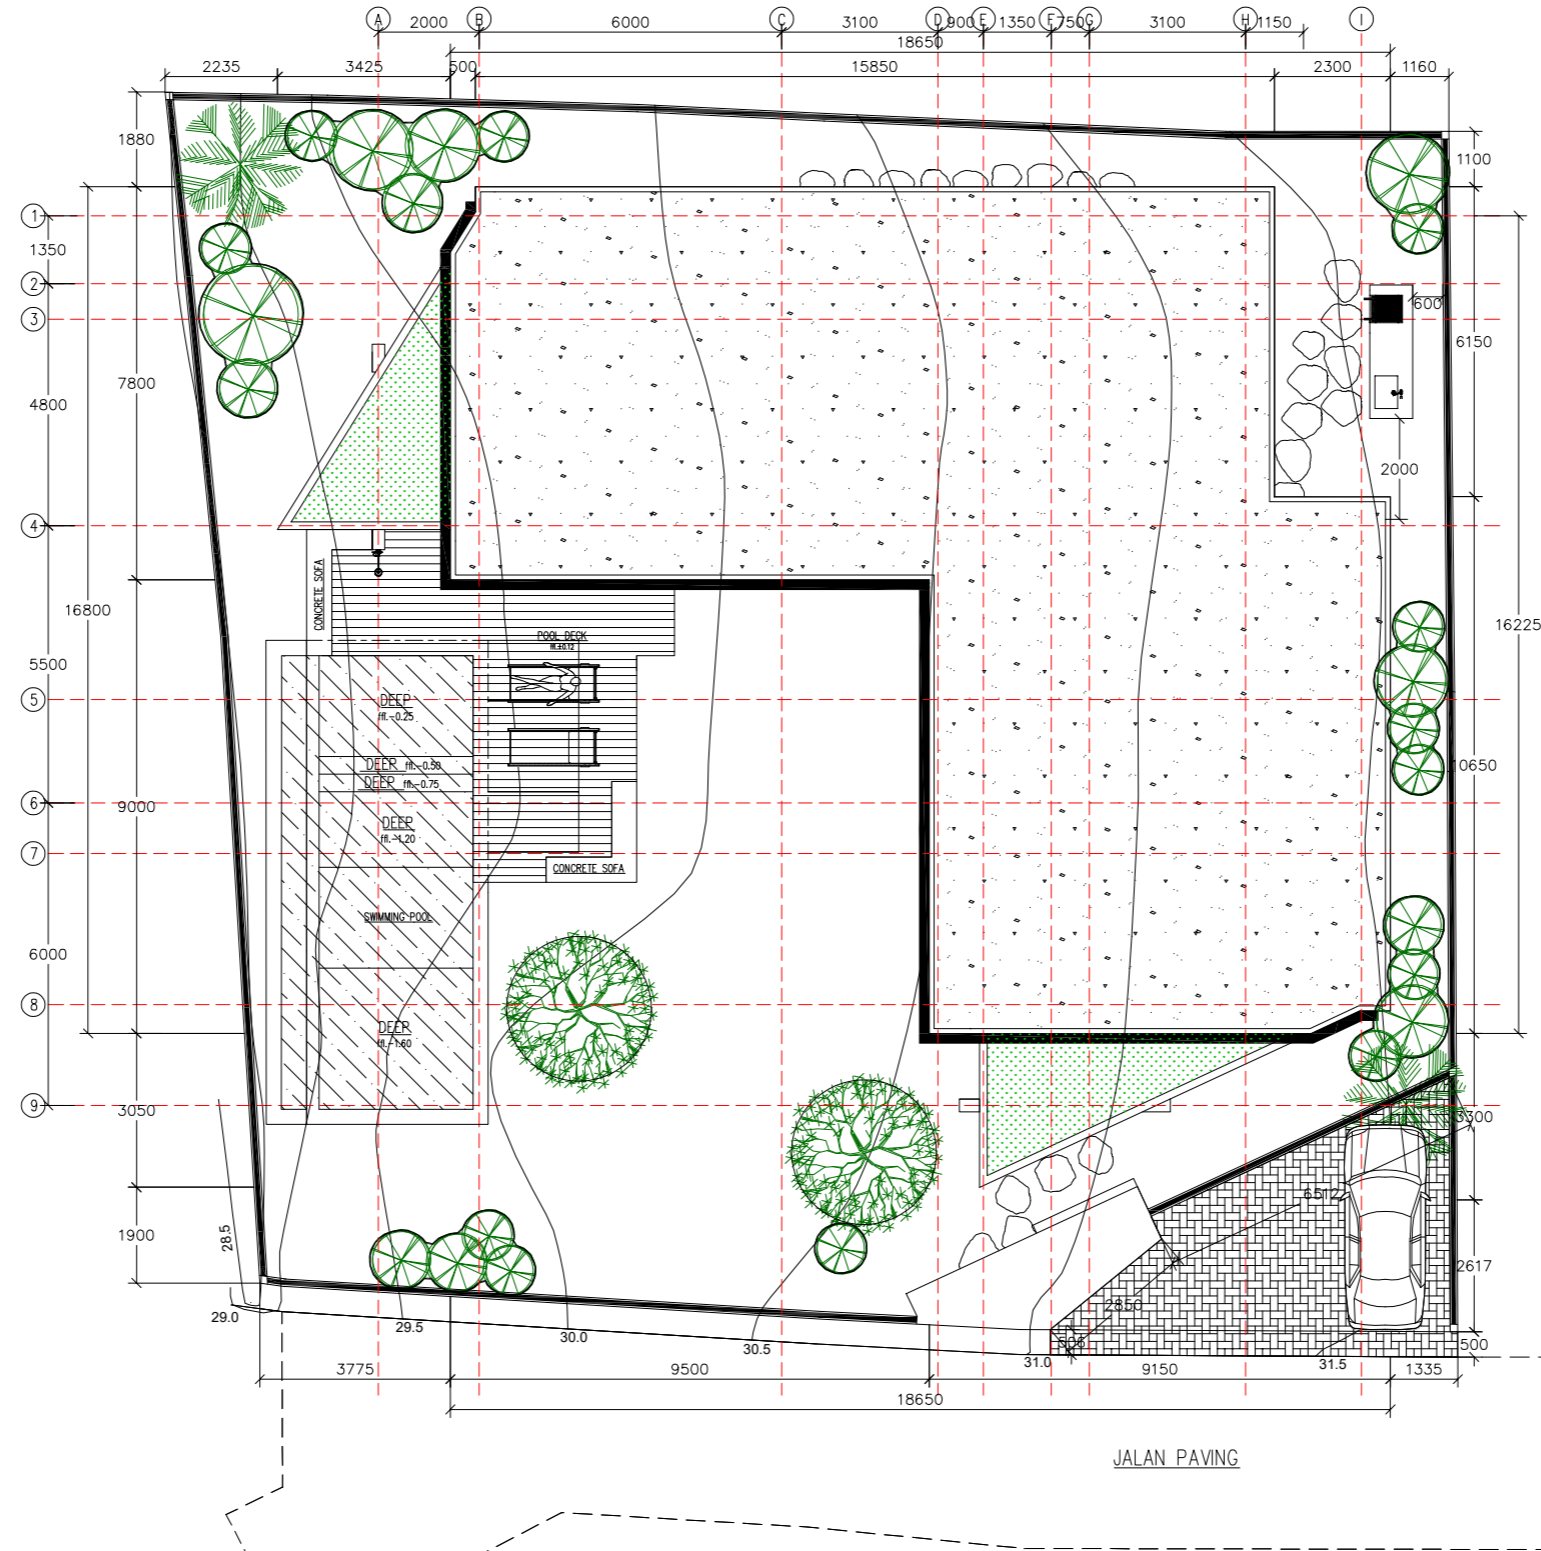

SITE PLAN
SCALE 1:150


TABEL EQUIPMENT KAMAR MANDI

No.	EQUIPMENT	QTY	TYPE	NOTE
1	CLOSET	-	-	TOTO
2	WASHTAFEL	-	-	TOTO
3	KRAN WASHTAFEL	-	-	TOTO
4	SHOWER	-	-	TOTO
5	FLOOR DRAIN	-	-	TOTO
6	ZINK KITCHEN	-	-	TOTO
7	CERMIN	-	CUSTOM	-

NAMA PROYEK - - PEMILIK -	KONSEPTUAL ARSITEK	STRUCTURE ENGINEERING	MEP KONSULTANT	No 1 2 3 4 5 6 7 8 9 10	CATATAN PARAF General Note ○ CONTRACTORS MUST CHECK ALL DIMENSIONS ON SITE BEFORE COMMENCING ANY WORK. ○ FIGURED DIMENSIONS TAKE PRECEDENCE OVER SCALE DRAWING. ○ THIS DRAWING IS COPYRIGHT & PROPERTY OF ARCHITECTS 2016	NAMA GAMBAR DENAH SUB NAMA GAMBAR SITE PLAN SKALA 1 : 150 DIGAMBAR OLEH DIPERIKSA OLEH TANGGAL -	NO. GAMBAR -
	KONSULTANT ARSITEK						

KETERANGAN

LUAS LANTAI 1	: - M ²
LIVING ROOM	: - M ²
TERRACE	: - M ²
DINNING & KITCHEN	: - M ²
TOILET	: - M ²
GUEST TOILET/STORAGE	: - M ²
LUAS LANTAI 2	: - M ²
BEDROOM 1	: - M ²
BATHROOM	: - M ²
BEDROOM 2	: - M ²
BEDROOM 3	: - M ²
BATHROOM	: - M ²
CORRIDOR	: - M ²
VOID	: - M ²
TOTAL LUAS BANGUNAN	: - M ²
SWIMMING POOL	: - M ²
POOL DECK	: - M ²

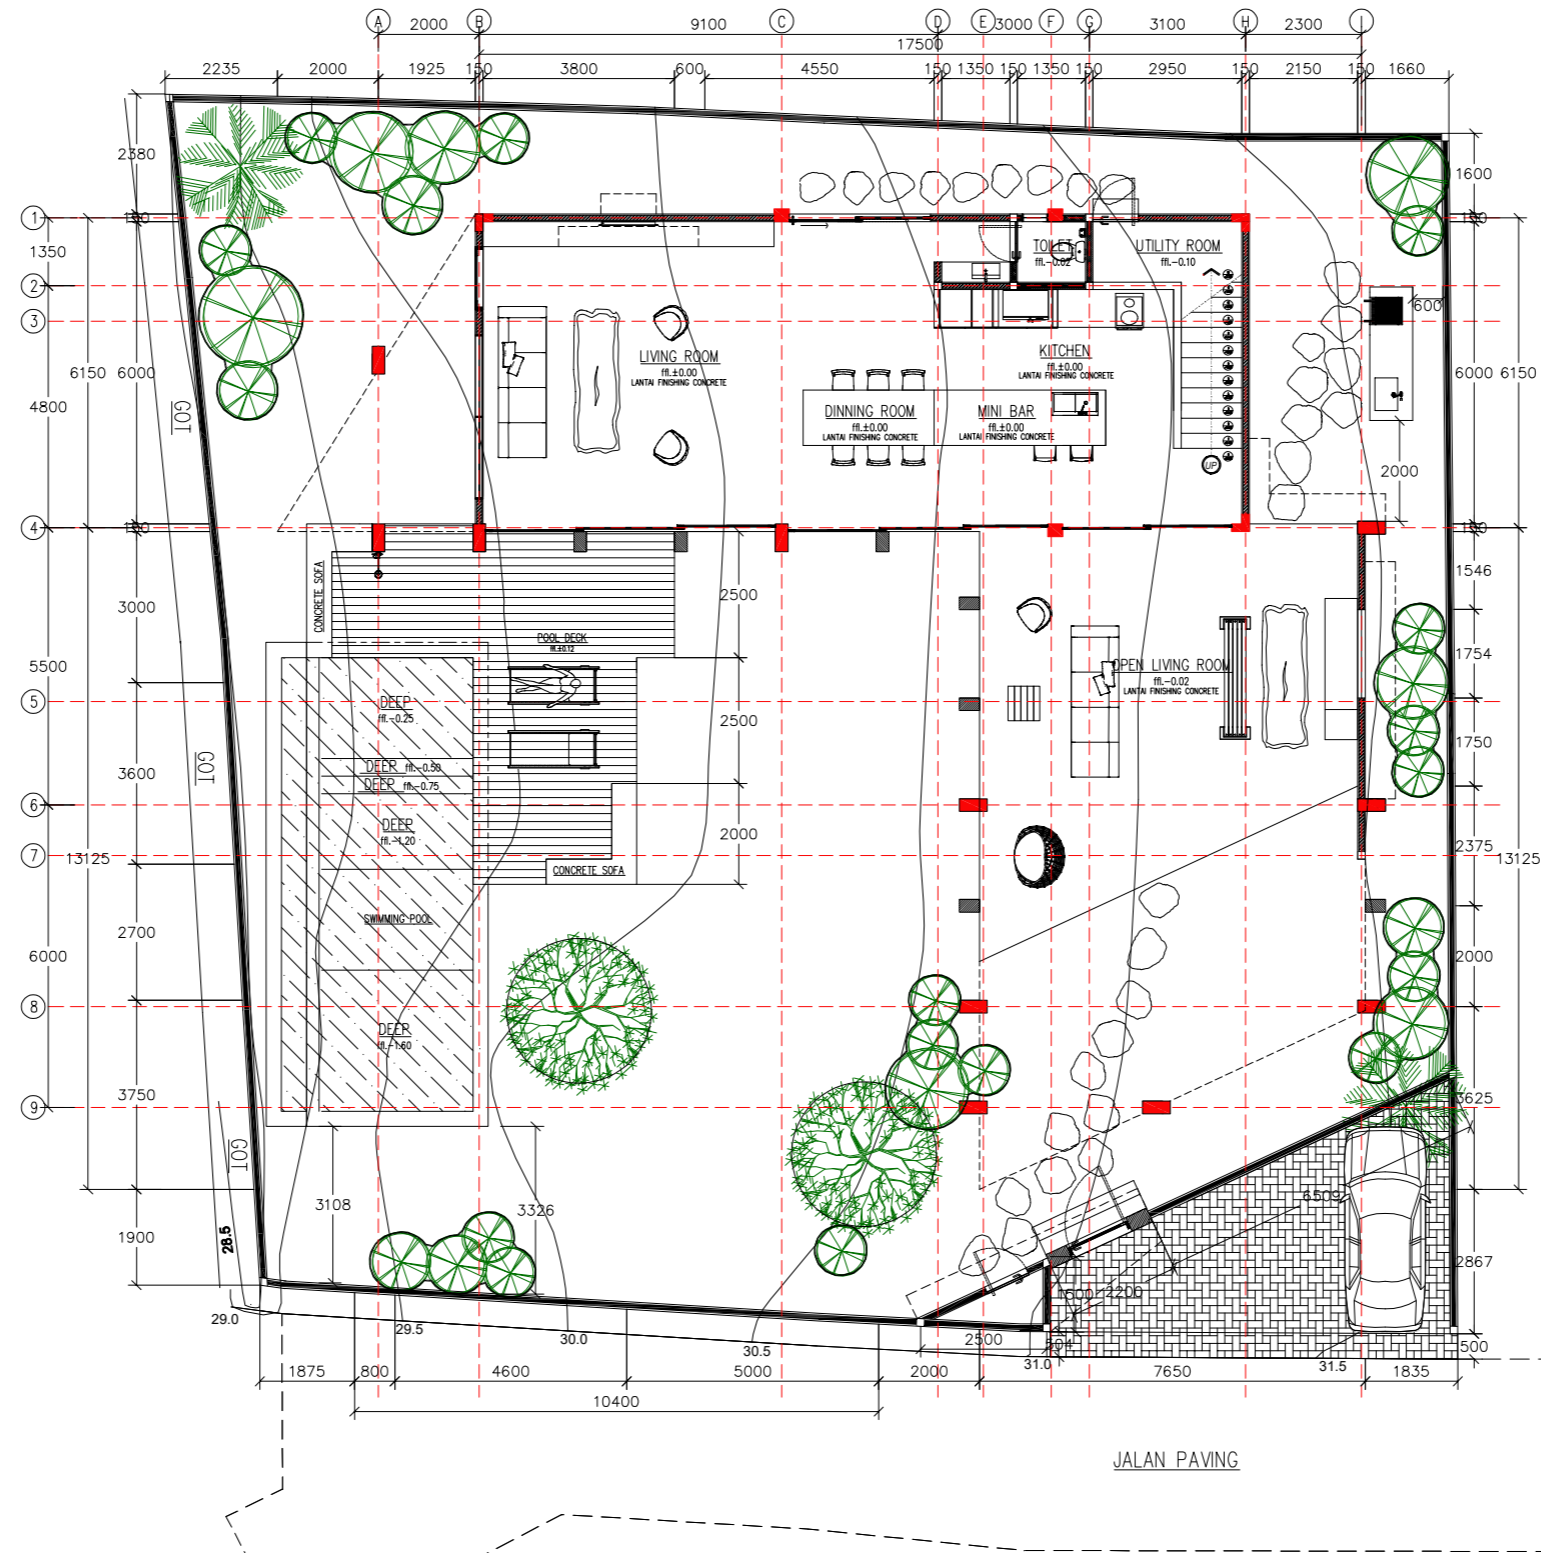

LAYOUT
SCALE 1:150


TABEL EQUIPMENT KAMAR MANDI

No.	EQUIPMENT	QTY	TYPE	NOTE
1	CLOSET	-	-	TOTO
2	WASHTAFEL	-	-	TOTO
3	KRAN WASHTAFEL	-	-	TOTO
4	SHOWER	-	-	TOTO
5	FLOOR DRAIN	-	-	TOTO
6	ZINK KITCHEN	-	-	TOTO
7	CERMIN	-	CUSTOM	-

No.	CATATAN	PARAF	General Note	NAMA GAMBAR	NO. GAMBAR				
						1	2	3	4


NAMA PROYEK	KONSEPTUAL ARSITEK	STRUCTURE ENGINEERING	MEP KONSULTANT	KONSULTANT ARSITEK	PEMILIK
-					-
SUB NAMA GAMBAR		SKALA	DIGAMBAR OLEH	DIPERIKSA OLEH	
			TANGGAL		

General Note
 ○ CONTRACTORS MUST CHECK ALL DIMENSIONS ON SITE BEFORE COMMENCING ANY WORK.
 ○ FIGURED DIMENSIONS TAKE PRECEDENCE OVER SCALE DRAWING.
 ○ THIS DRAWING IS COPYRIGHT & PROPERTY OF ARCHITECTS 2016

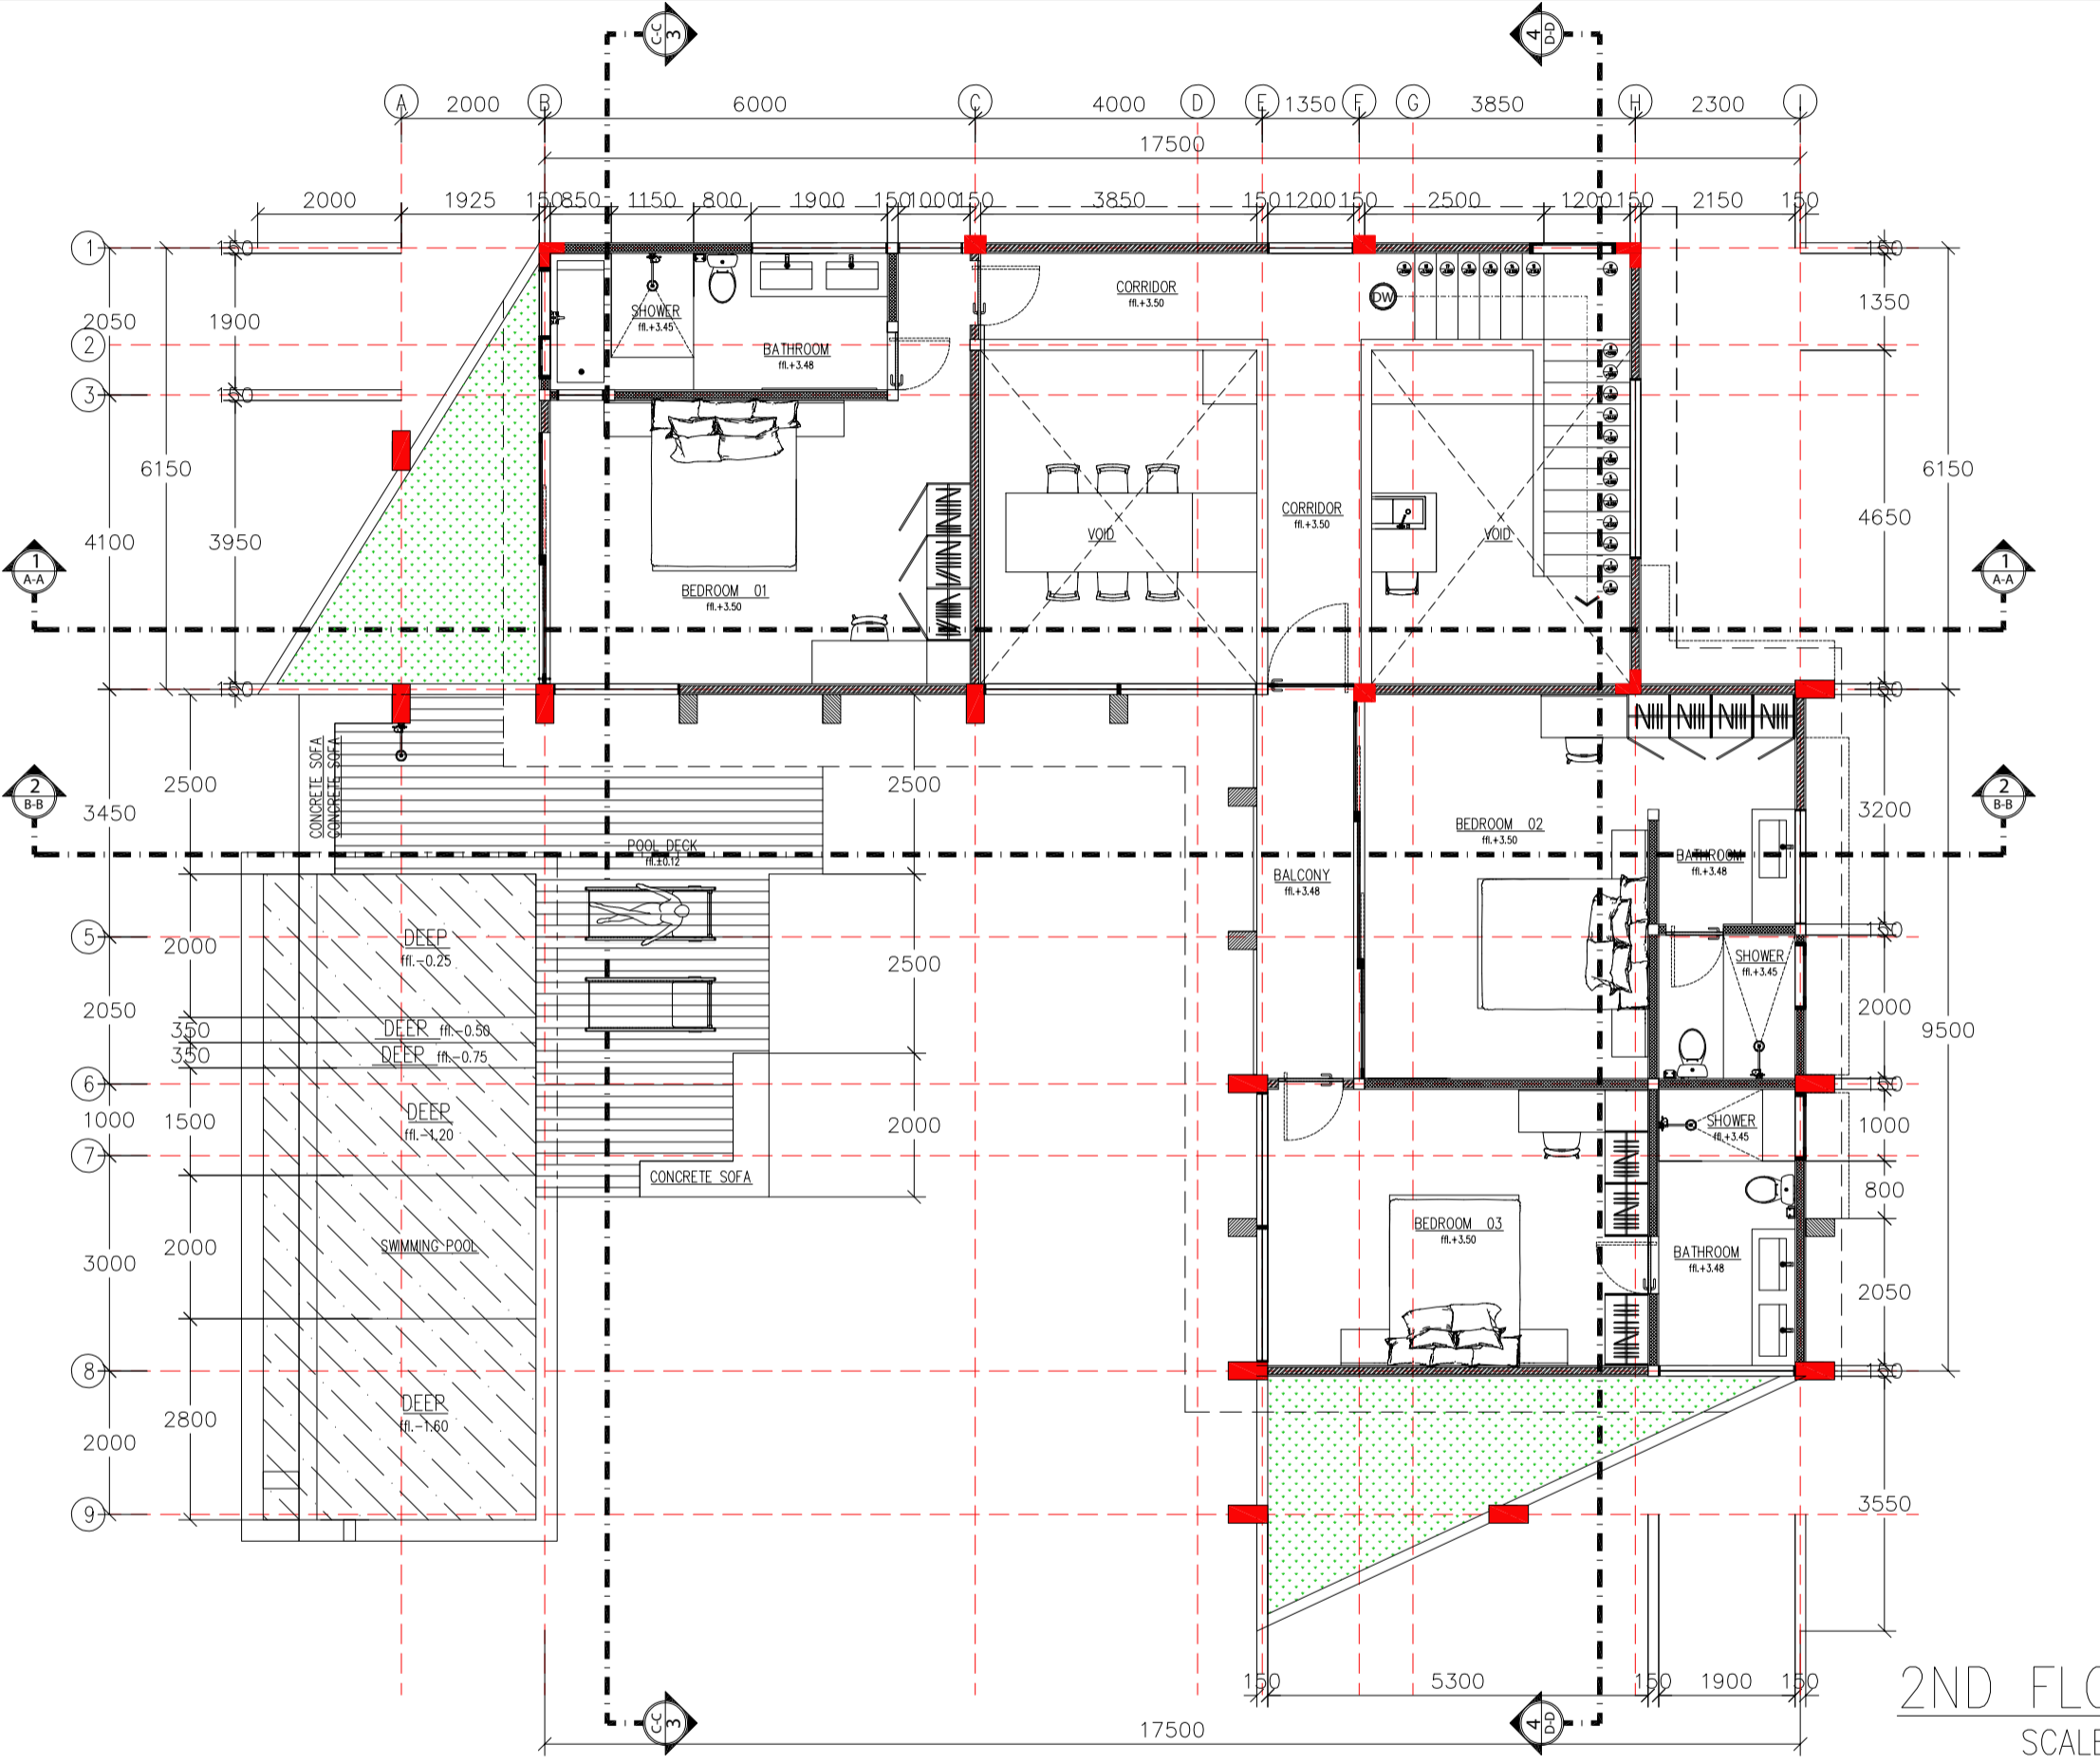


2ND FLOOR
SCALE

KONSEPTUAL ARSITEK		STRUCTURE ENGINEERING		MEP KONSULTANT		General Note		NAMA GAMBAR	
-						No	CATATAN	PARAF	DENAH
-						1			2ND FLOOR PLAN
-						2			
-						3			
-						4			
-						5			
-						6			
-						7			
-						8			
-						9			
-						10			
						<p>General Note</p> <ul style="list-style-type: none"> CONTRACTORS MUST CHECK ALL DIMENSIONS ON SITE BEFORE COMMENCING ANY WORK. FIGURED DIMENSIONS TAKE PRECEDENCE OVER SCALE DRAWING. THIS DRAWING IS COPYRIGHT & PROPERTY OF ARCHITECTS 2016 		<p>SKALA</p> <p>1 : 100</p>	
								<p>DIGAMBAR OLEH</p> <p>DIPERIKSA OLEH</p> <p>TANGGAL</p>	

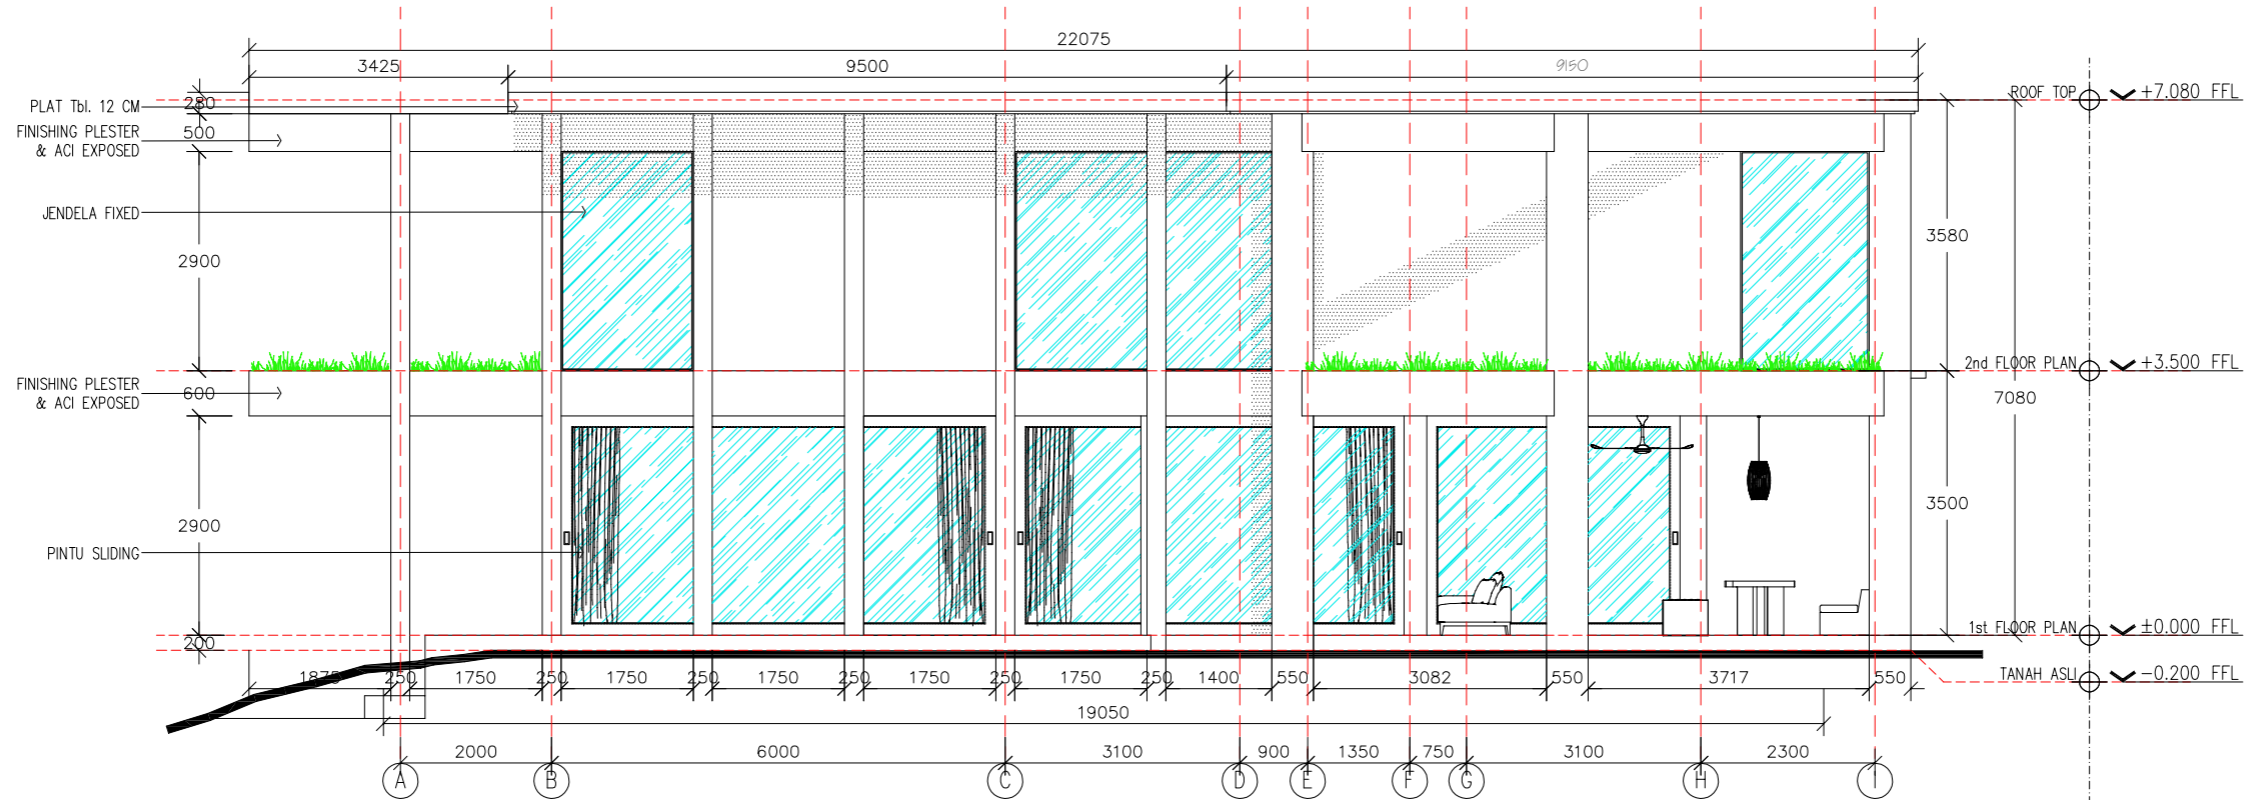


TAMPAK DEPAN
SCALE 1:100

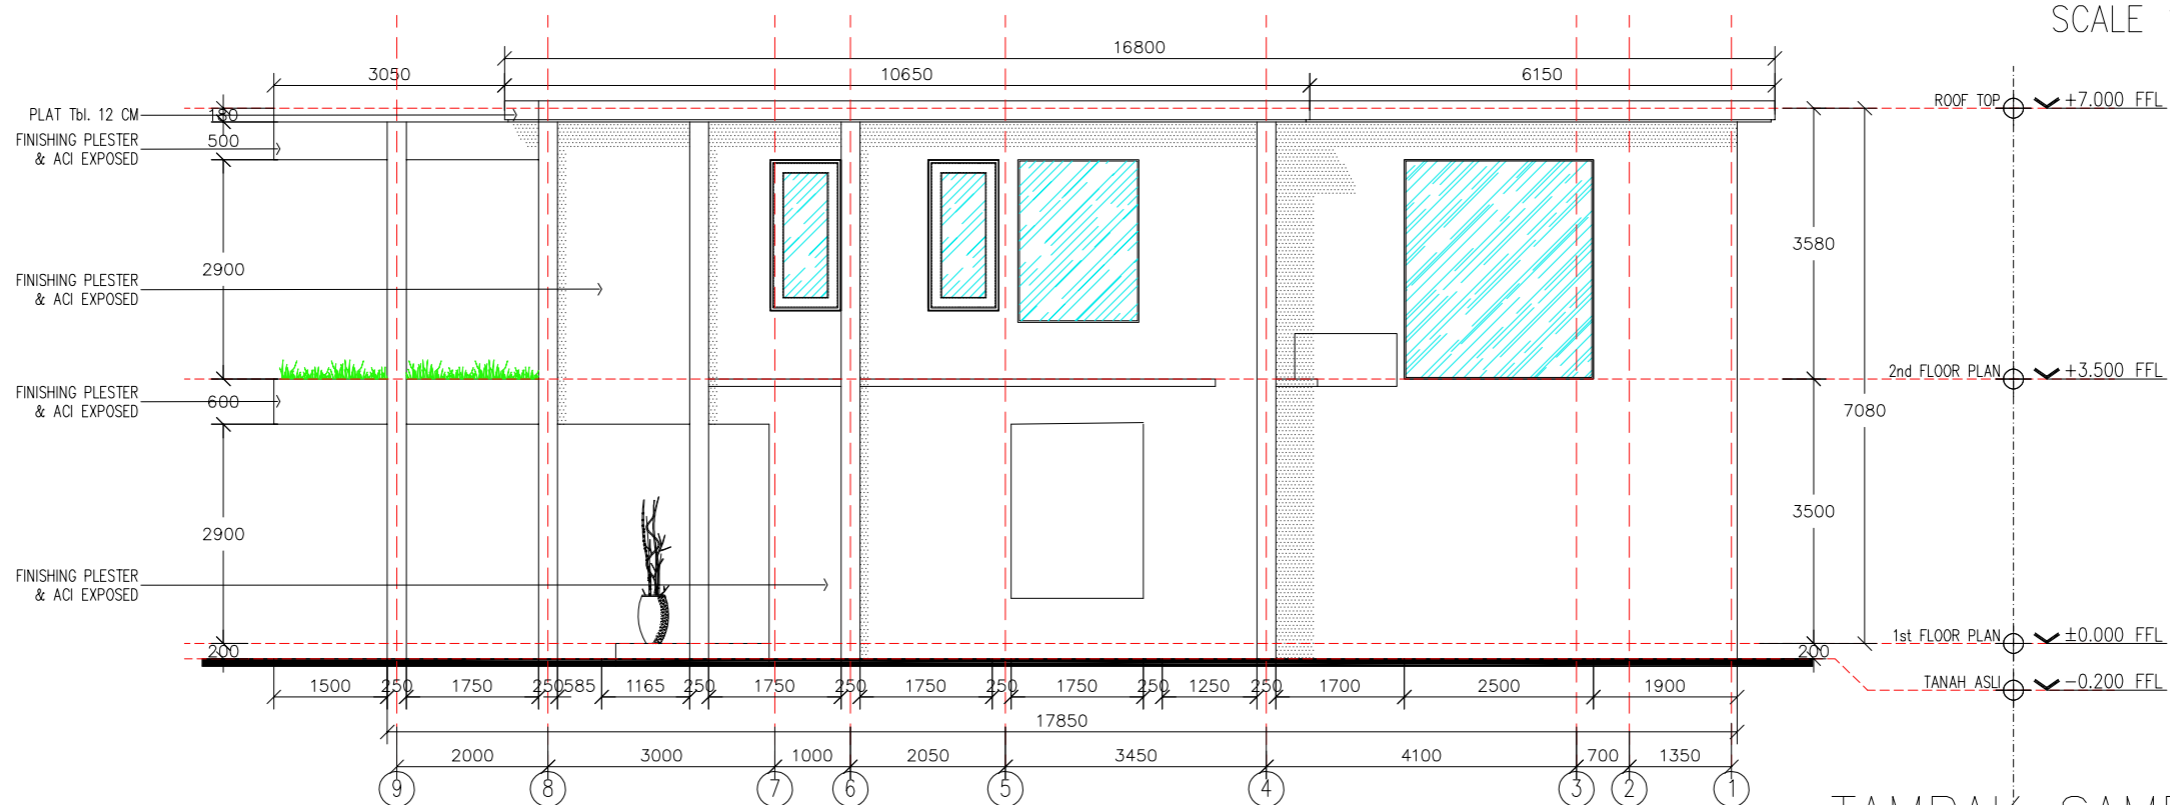


TAMPAK SAMPING KANAN
SCALE 1:100

NAMA PROYEK	KONSEPTUAL ARSITEK	STRUCTURE ENGINEERING	MEP KONSULTANT	No	CATATAN	PARAF	General Note	NAMA GAMBAR	NO. GAMBAR
-				1			○ CONTRACTORS MUST CHECK ALL DIMENSIONS ON SITE BEFORE COMMENCING ANY WORK. ○ FIGURED DIMENSIONS TAKE PRECEDENCE OVER SCALE DRAWING. ○ THIS DRAWING IS COPYRIGHT & PROPERTY OF ARCHITECTS 2016	TAMPAK	-
-				2					
	KONSULTANT ARSITEK			3				SUB NAMA GAMBAR DEPAN & SAMPING KANAN	-
				4					
PEMILIK				5				SKALA	DIGAMBAR OLEH
				6				1 : 100	DIPERIKSA OLEH
				7					TANGGAL
				8					
				9					
				10					

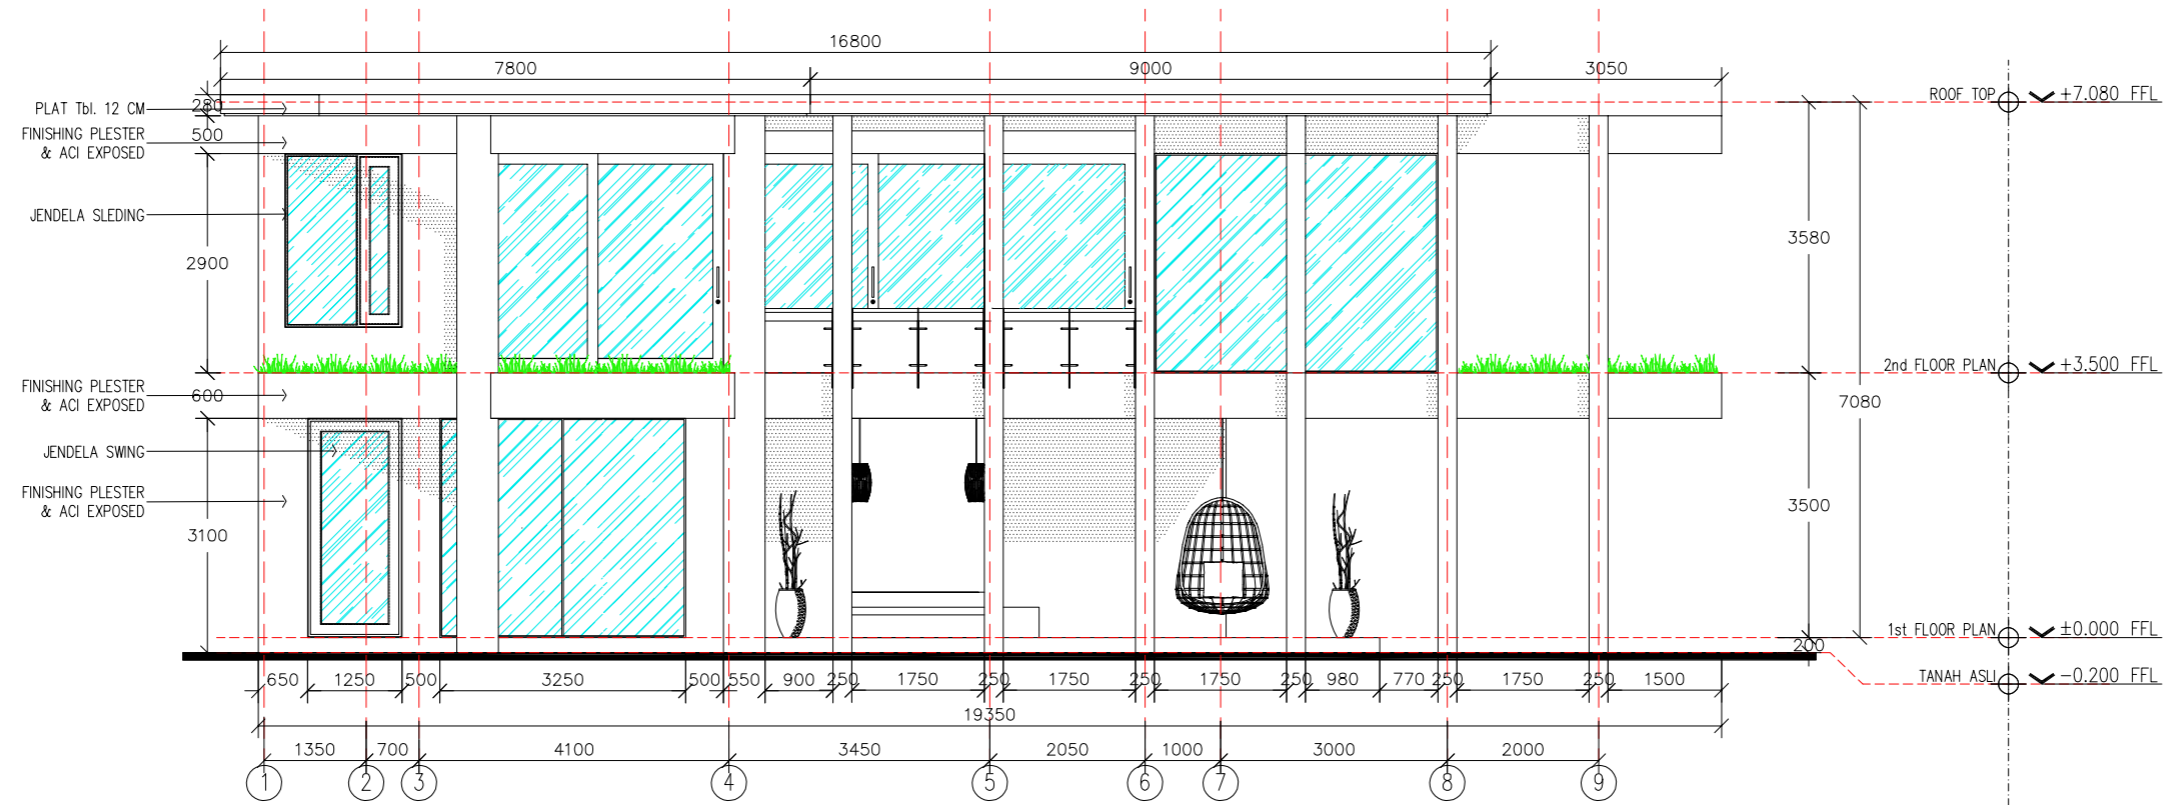


TAMPAK SAMPING KIRI
SCALE 1:100

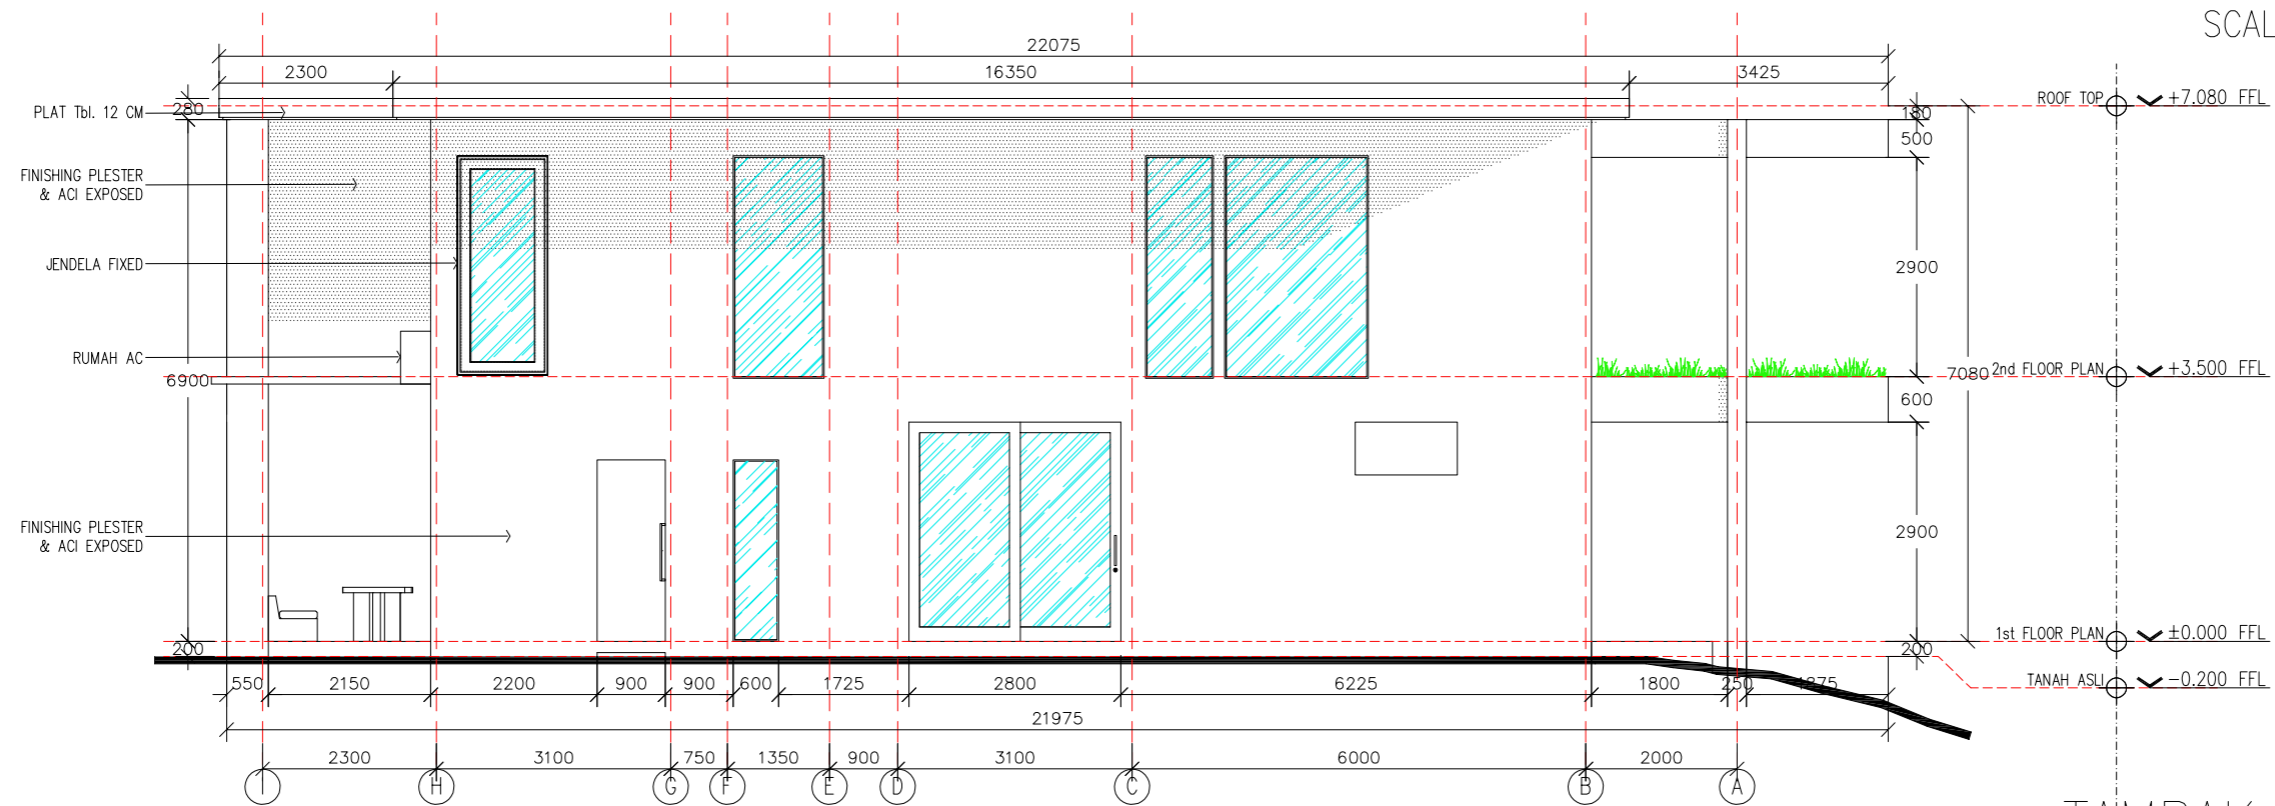


TAMPAK BELAKANG
SCALE 1:100

NAMA PROYEK	KONSEPTUAL ARSITEK	STRUCTURE ENGINEERING	MEP KONSULTANT	No	CATATAN	PARAF	General Note	NAMA GAMBAR	NO. GAMBAR
-	-	-	-	1			○ CONTRACTORS MUST CHECK ALL DIMENSIONS ON SITE BEFORE COMMENCING ANY WORK. ○ FIGURED DIMENSIONS TAKE PRECEDENCE OVER SCALE DRAWING. ○ THIS DRAWING IS COPYRIGHT & PROPERTY OF ARCHITECTS 2016	TAMPAK	-
-	-	-	-	2					
PEMILIK	KONSULTANT ARSITEK			3				SKALA	DIGAMBAR OLEH
-	-	-	-	4				1 : 100	DIPERIKSA OLEH
-	-	-	-	5					TANGGAL
-	-	-	-	6					
-	-	-	-	7					
-	-	-	-	8					
-	-	-	-	9					
-	-	-	-	10					


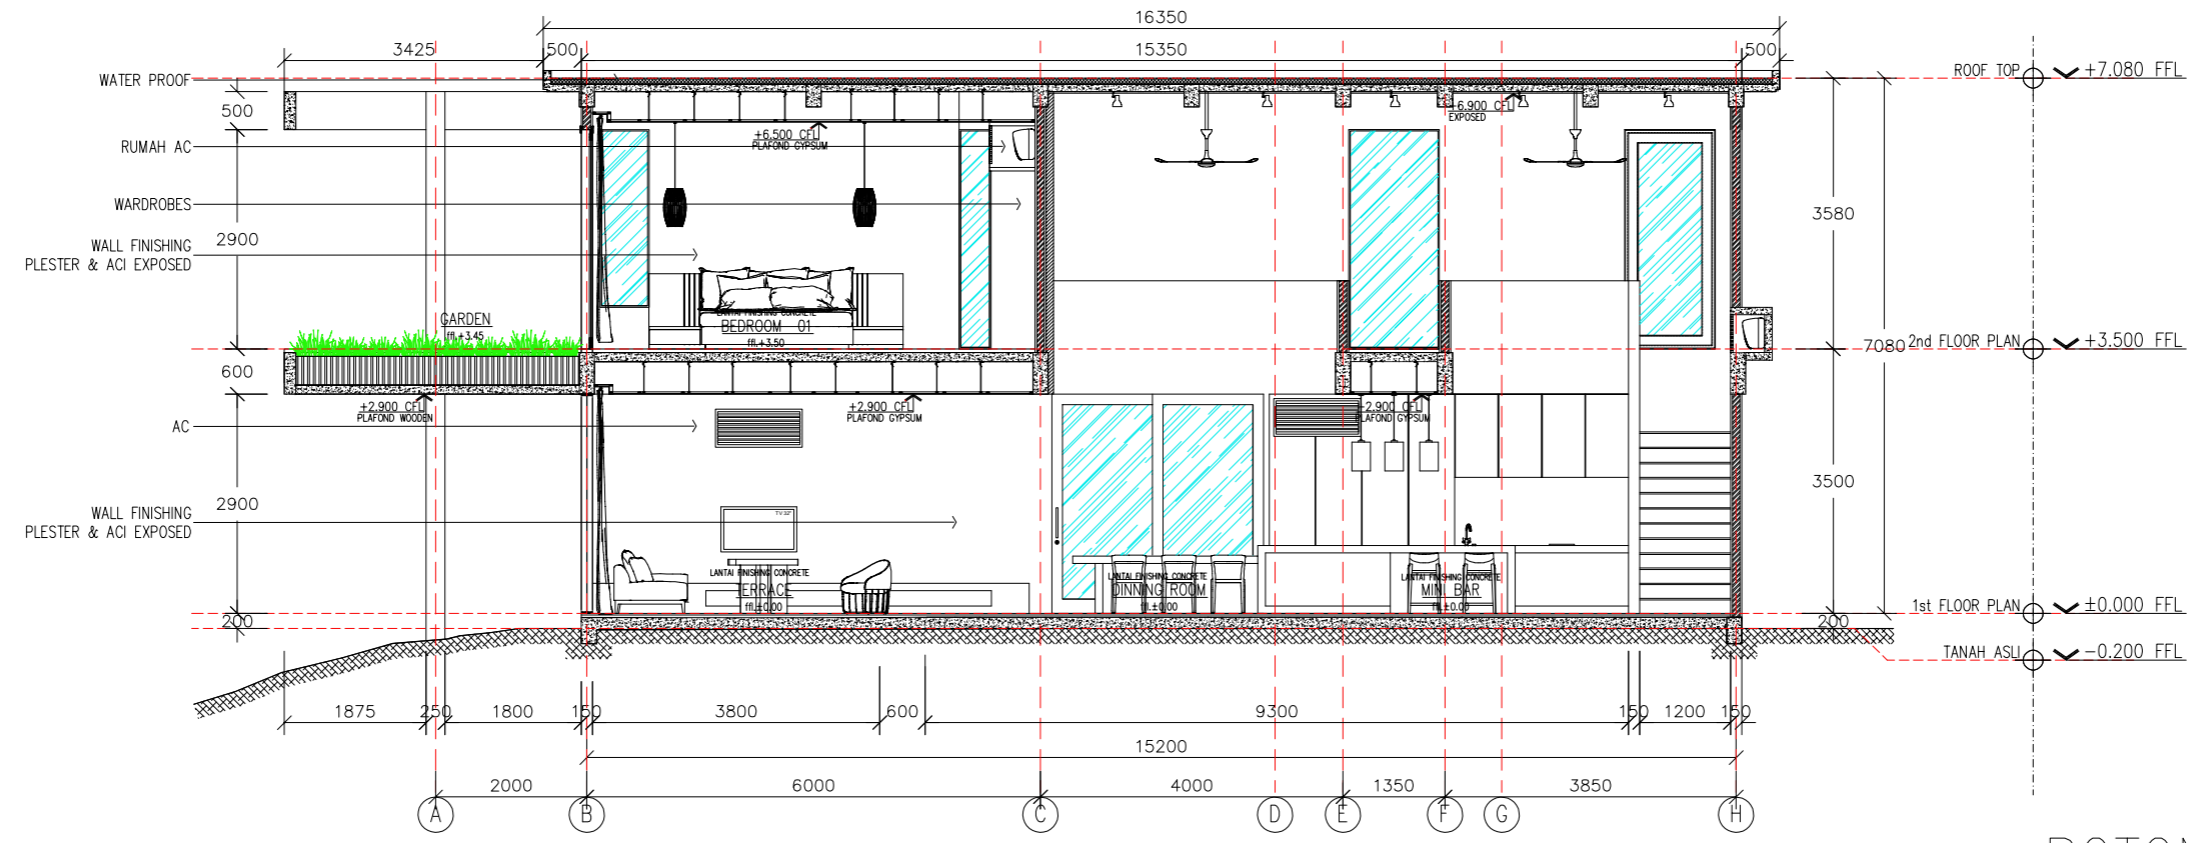


POTONGAN A-A
SCALE 1:100



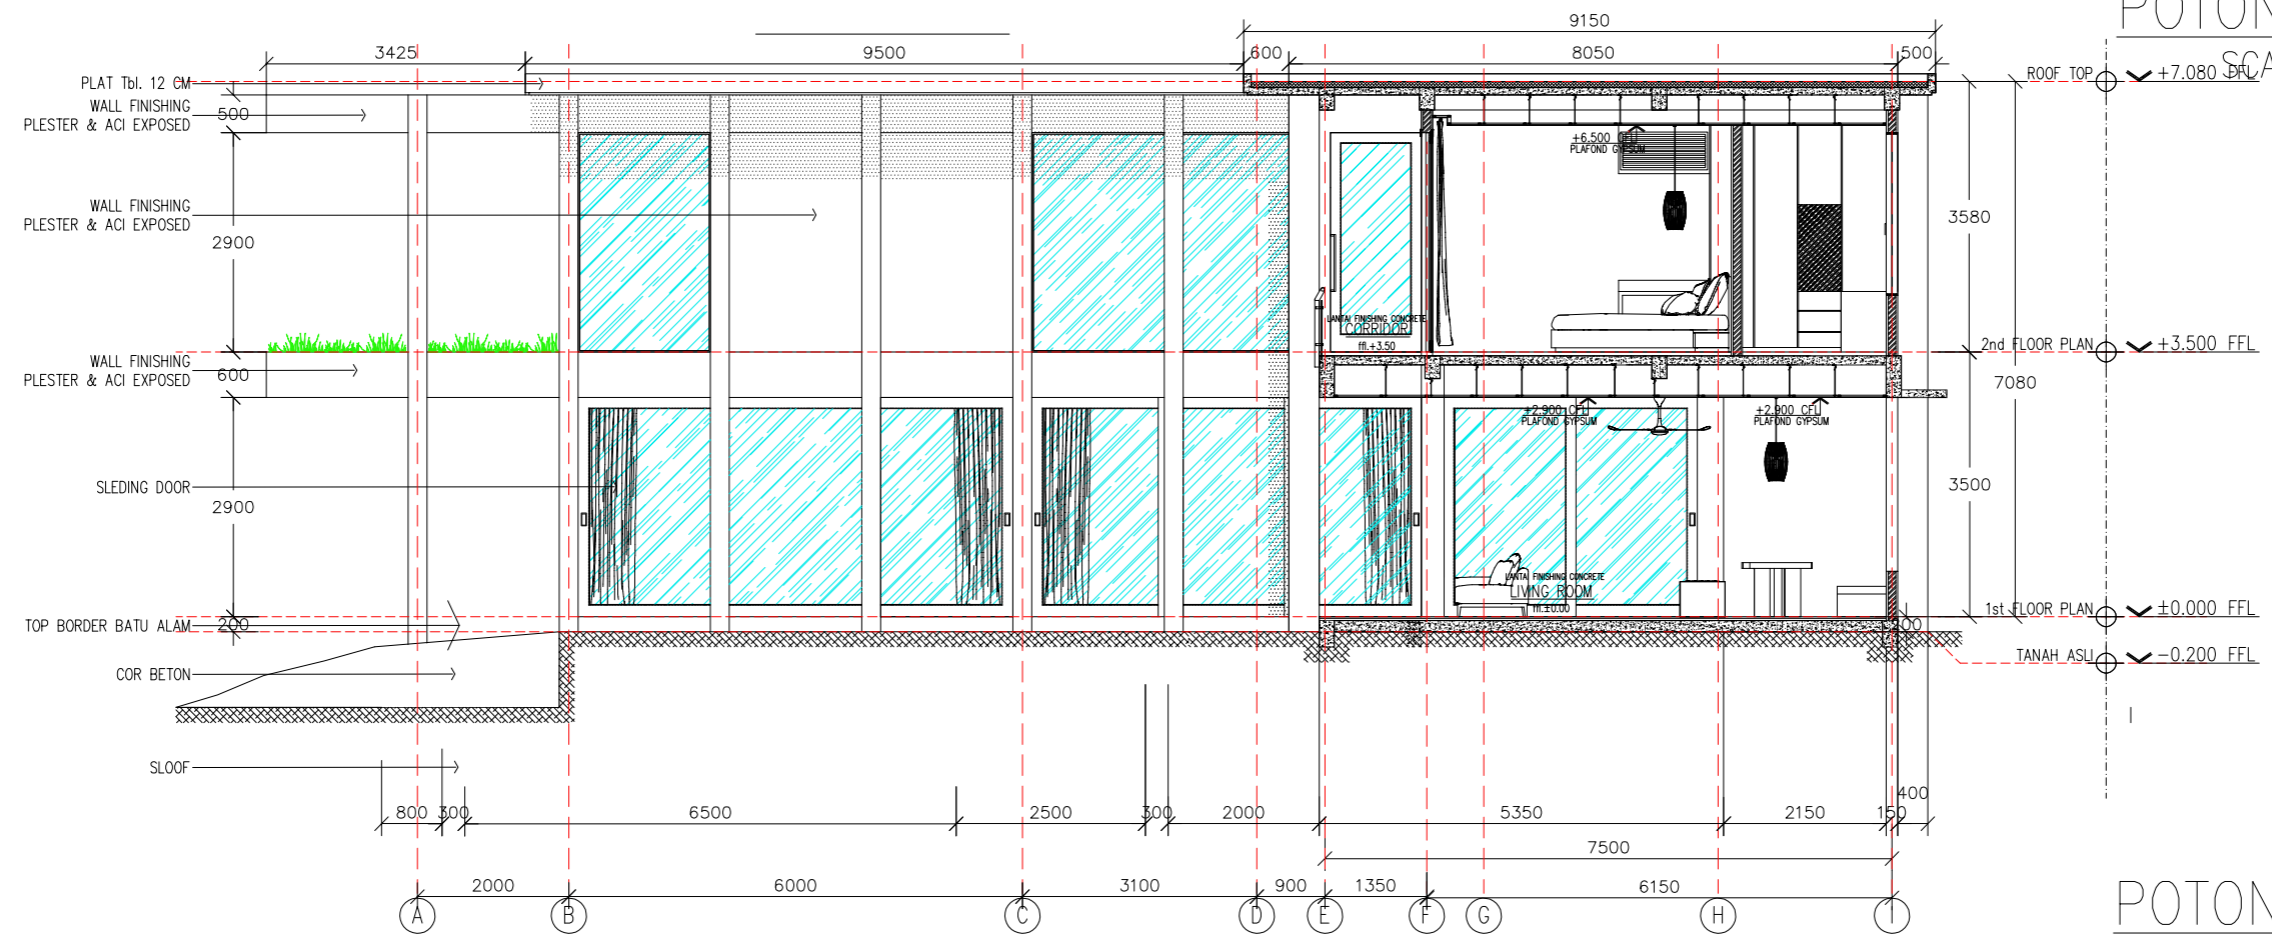


POTONGAN B-B
SCALE 1:100

NAMA PROYEK	KONSEPTUAL ARSITEK	STRUCTURE ENGINEERING	MEP KONSULTANT	No	CATATAN	PARAF	General Note	NAMA GAMBAR	NO. GAMBAR
-	-	-	-	1			○ CONTRACTORS MUST CHECK ALL DIMENSIONS ON SITE BEFORE COMMENCING ANY WORK. ○ FIGURED DIMENSIONS TAKE PRECEDENCE OVER SCALE DRAWING. ○ THIS DRAWING IS COPYRIGHT & PROPERTY OF ARCHITECTS 2016	POTONGAN A - A & B - B	-
-	-	-	2			SKALA			
-	-	-	3			1 : 100		DIPERIKSA OLEH	
-	-	-	4					TANGGAL	
-	-	-	5						
-	-	-	6						
-	-	-	7						
-	-	-	8						
-	-	-	9						
-	-	-	10						

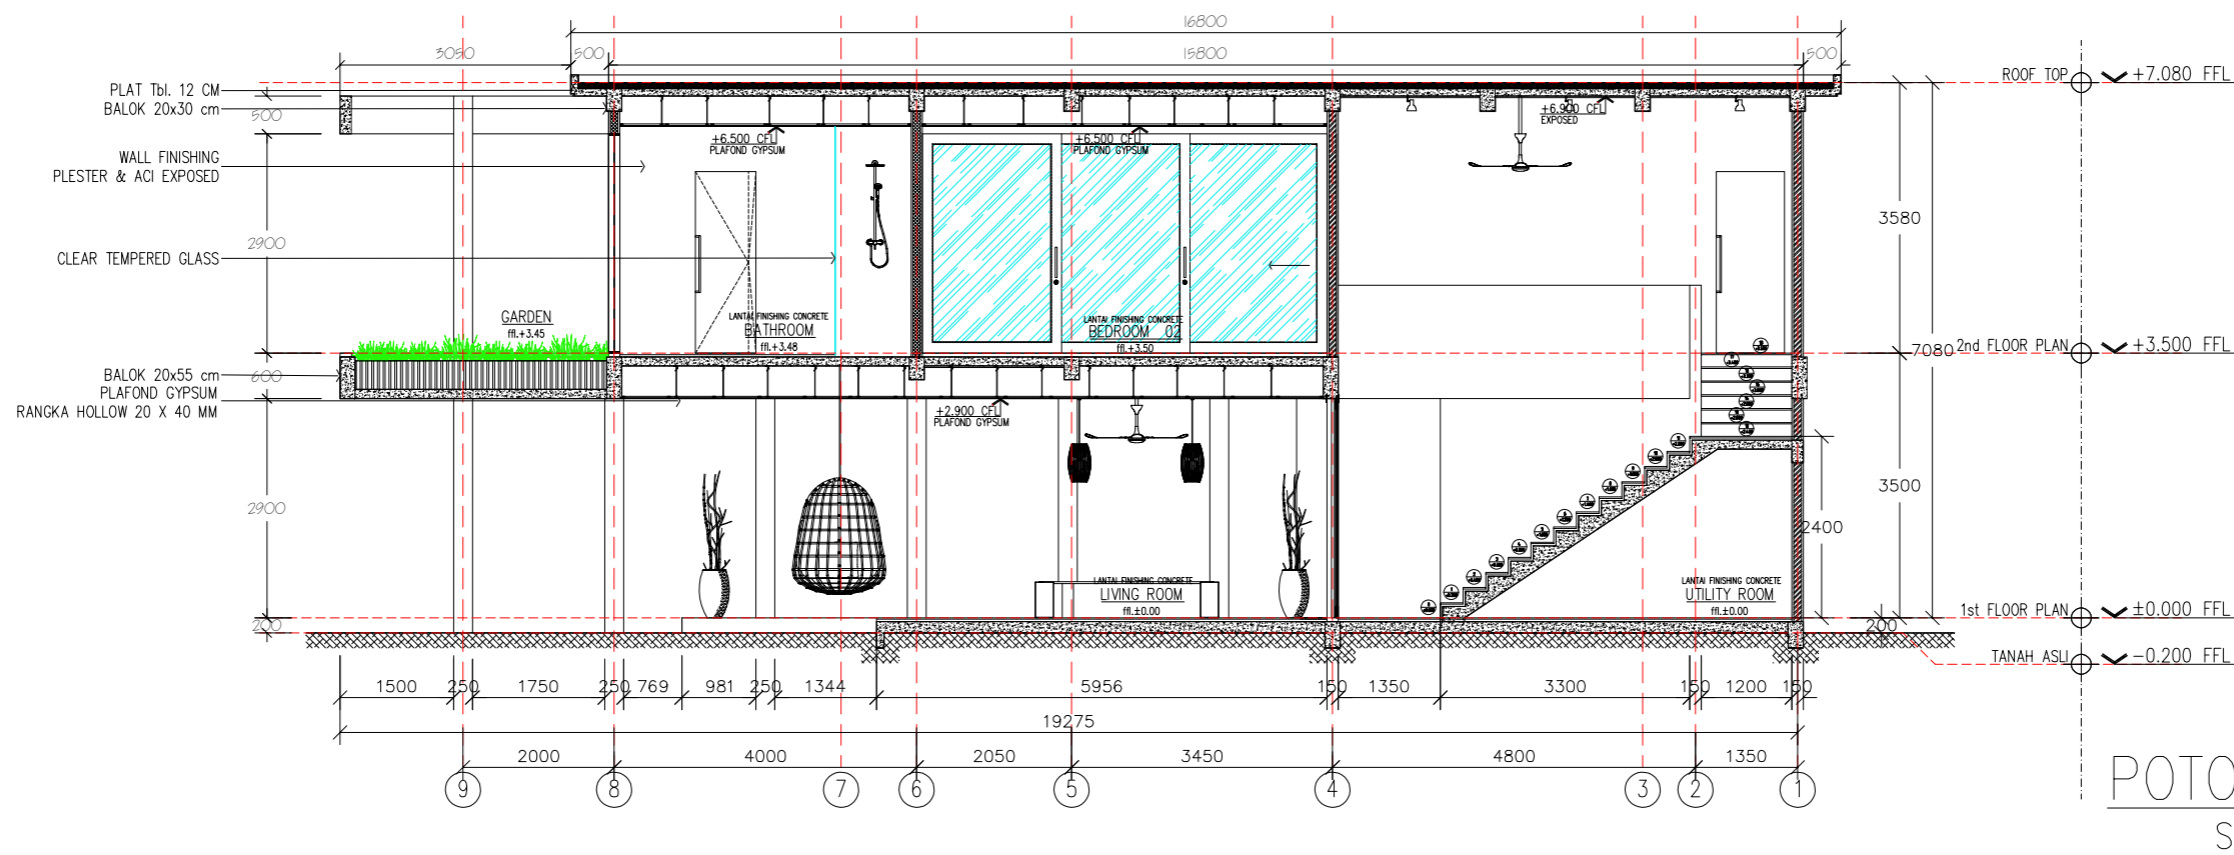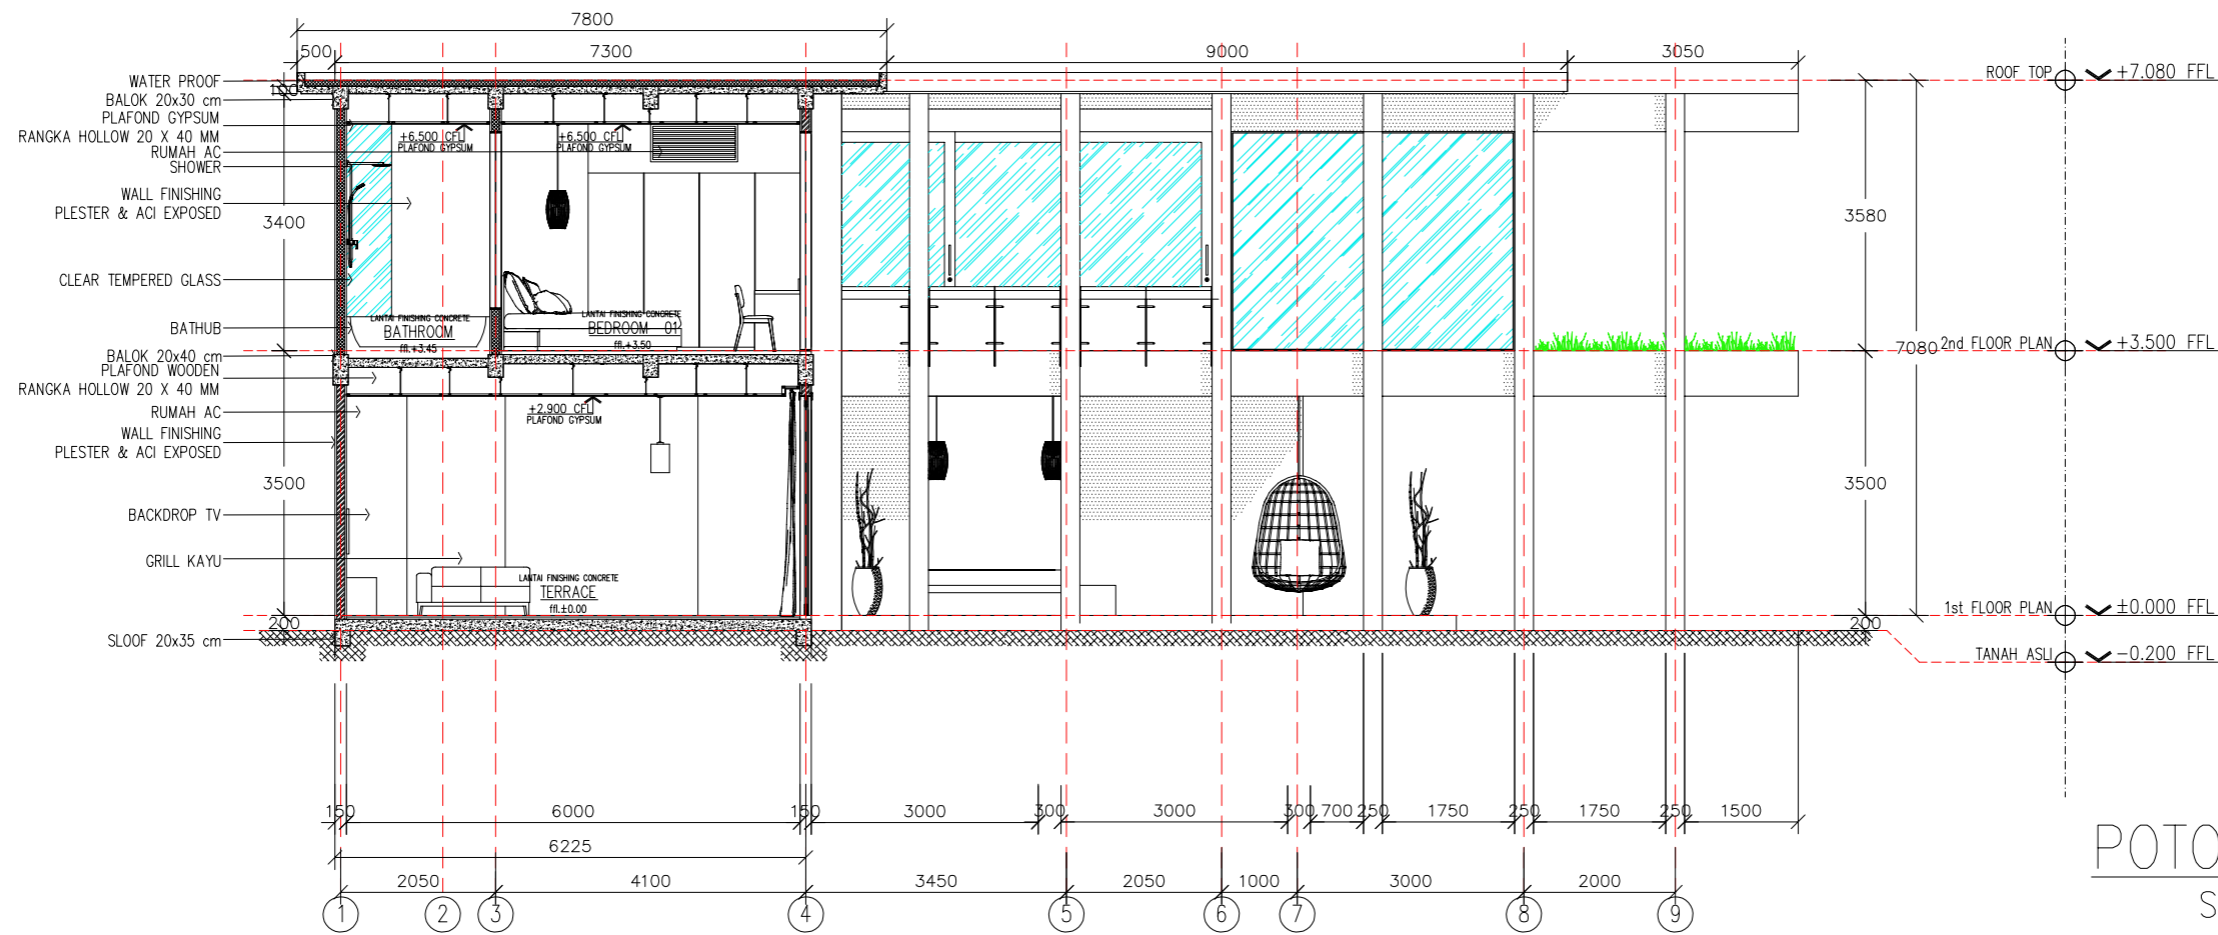

NAMA PROYEK	KONSEPTUAL ARSITEK	STRUCTURE ENGINEERING	MEP KONSULTANT	No	CATATAN	PARAF	General Note	NAMA GAMBAR	NO. GAMBAR
-	-	-	-	1			○ CONTRACTORS MUST CHECK ALL DIMENSIONS ON SITE BEFORE COMMENCING ANY WORK. ○ FIGURED DIMENSIONS TAKE PRECEDENCE OVER SCALE DRAWING. ○ THIS DRAWING IS COPYRIGHT & PROPERTY OF ARCHITECTS 2016	POTONGAN C - C & D - D	-
-	-	-	2			SKALA			
-	-	-	3			1 : 100		DIPERIKSA OLEH	
-	-	-	4					TANGGAL	
-	-	-	5						
-	-	-	6						
-	-	-	7						
-	-	-	8						
-	-	-	9						
-	-	-	10						

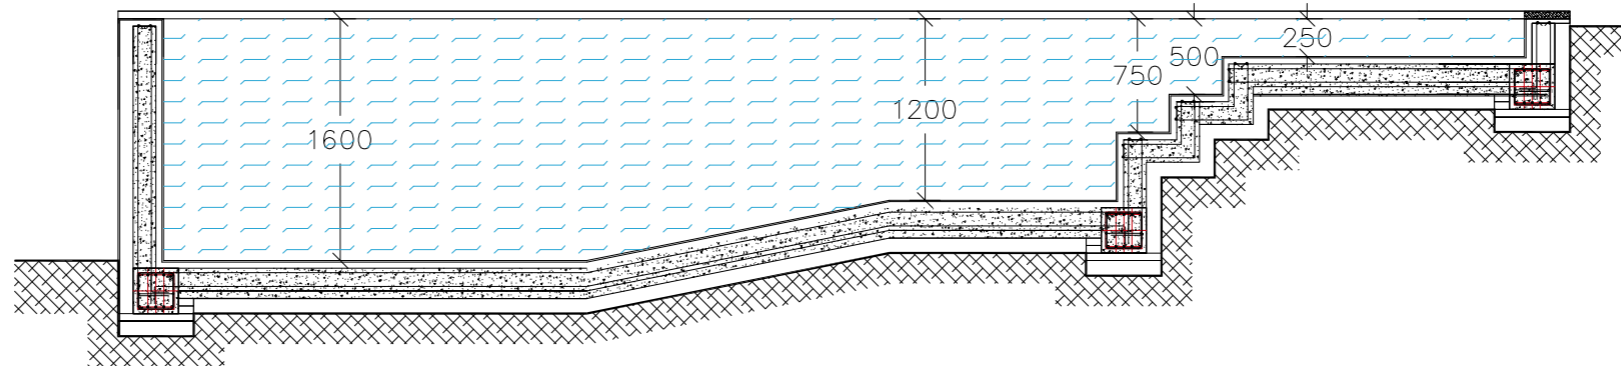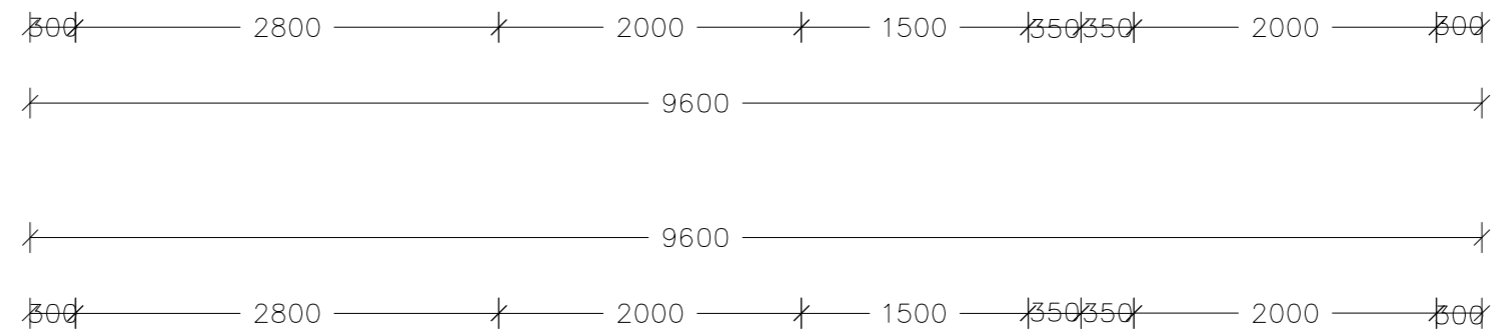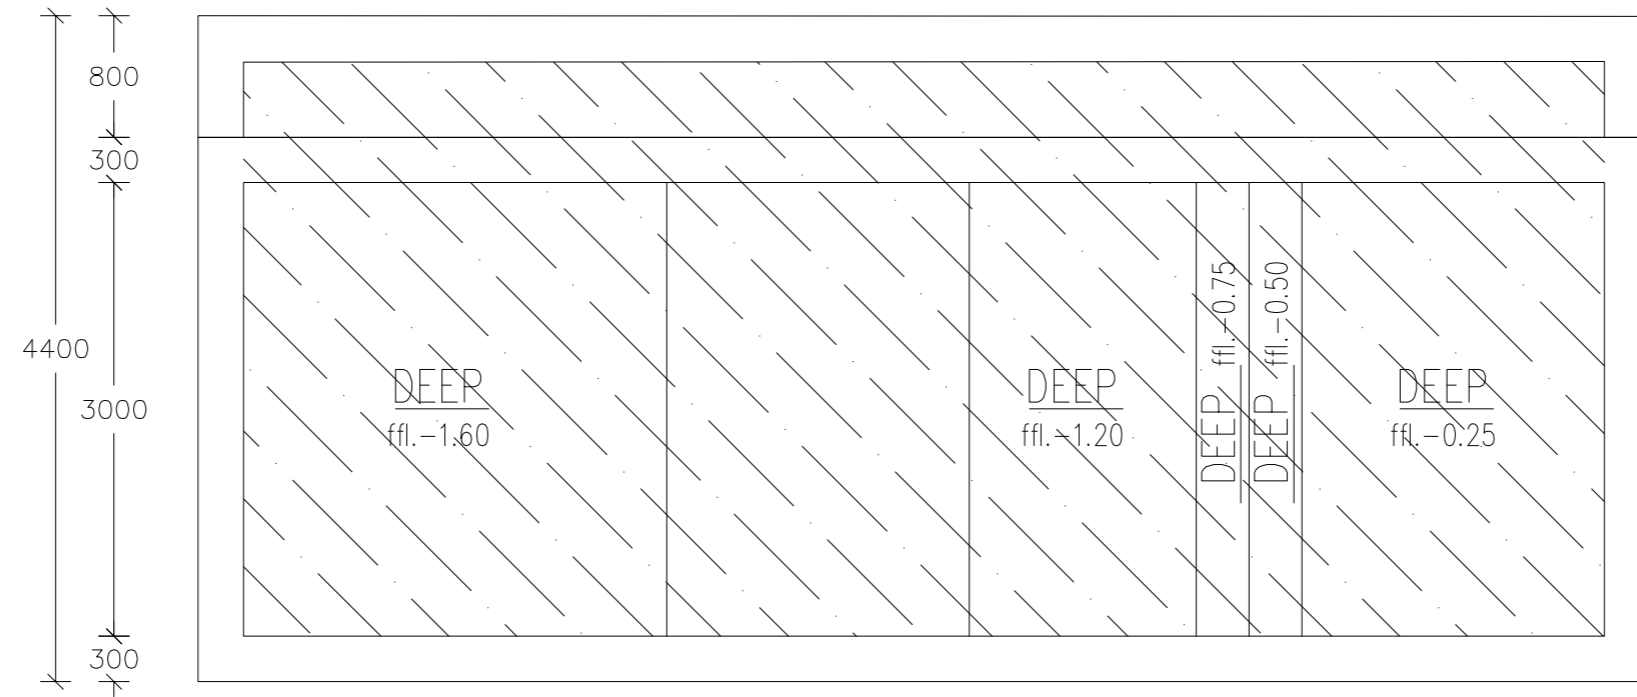

DETAIL KOLAM RENANG
SKALA 1 : 50

NAMA PROYEK	KONSEPTUAL ARSITEK	STRUCTURE ENGINEERING	MEP KONSULTANT	No	CATATAN	PARAF	General Note	NAMA GAMBAR	NO. GAMBAR
-	-			1			○ CONTRACTORS MUST CHECK ALL DIMENSIONS ON SITE BEFORE COMMENCING ANY WORK. ○ FIGURED DIMENSIONS TAKE PRECEDENCE OVER SCALE DRAWING. ○ THIS DRAWING IS COPYRIGHT & PROPERTY OF ARCHITECTS 2016	SUB NAMA GAMBAR	
-	-			2					
-	-			3				SKALA	DIGAMBAR OLEH
-	-			4					DIPERIKSA OLEH
-	-			5					TANGGAL
-	-			6					-
-	-			7					
-	-			8					
-	-			9					
-	-			10					