


External walls in
Jotun Sand
All other colours are Dulux
Dulux Natural White
Dulux DewDrop Grey

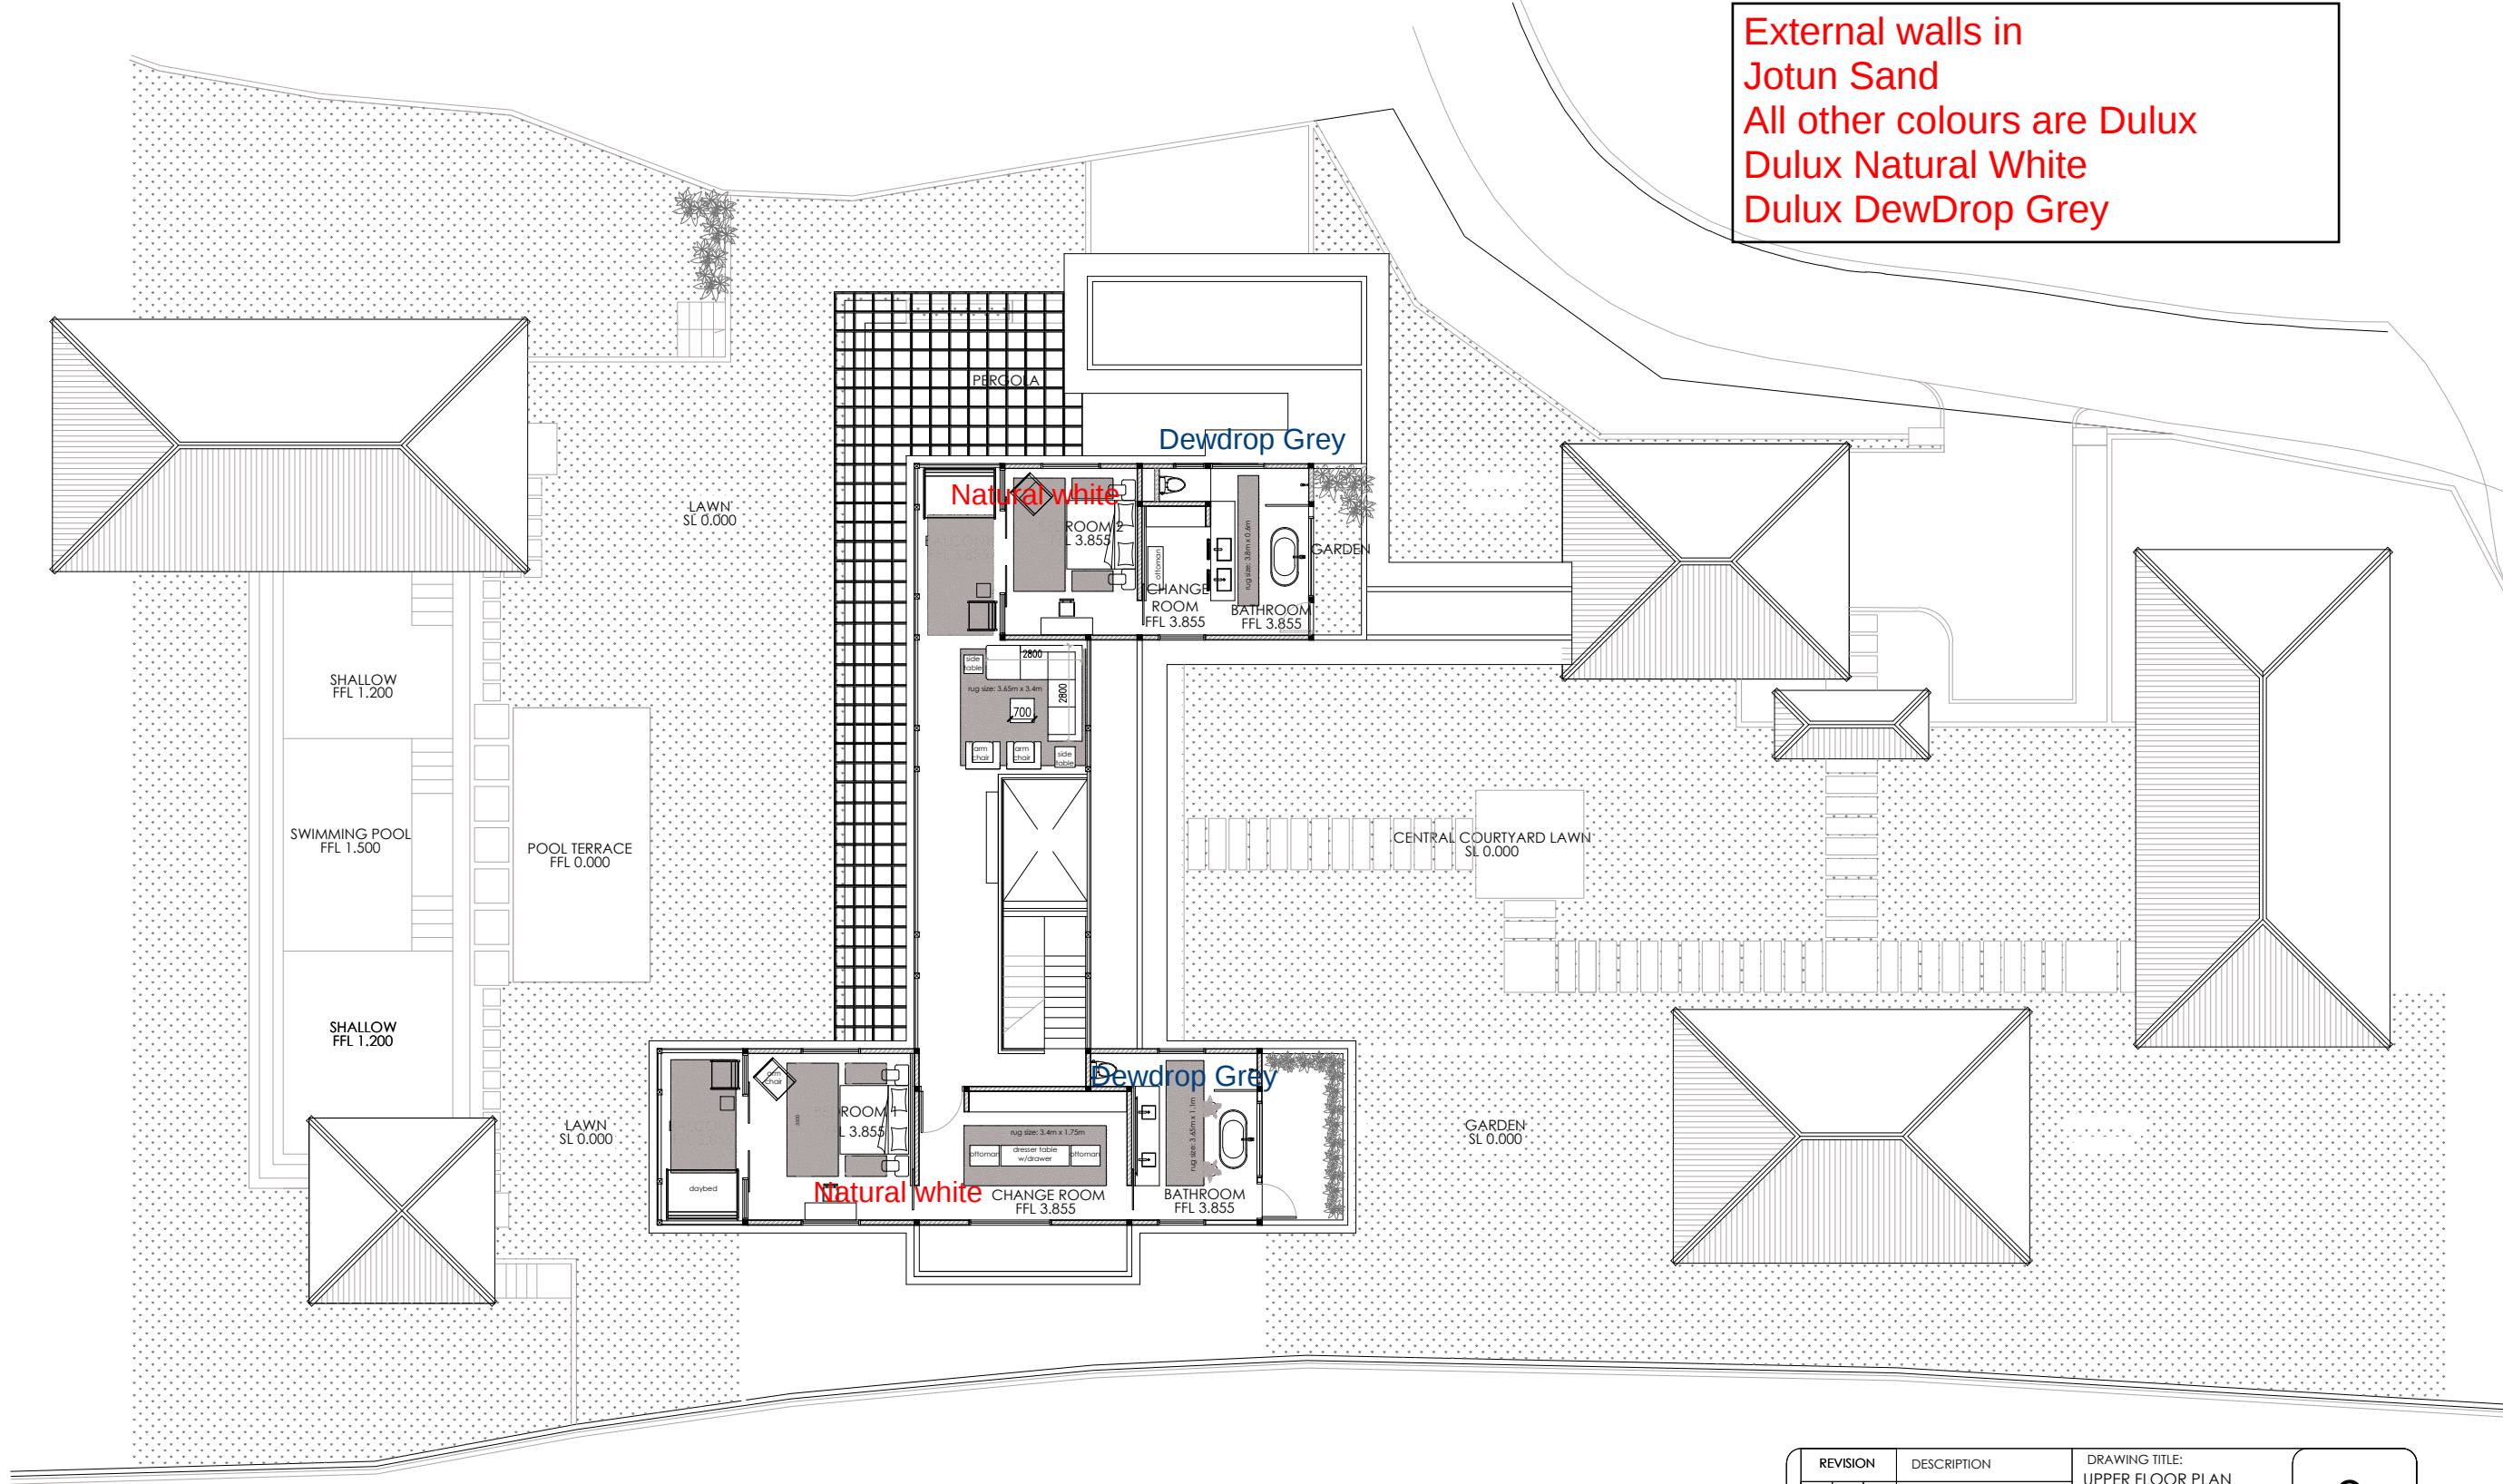

REVISION			DESCRIPTION	DRAWING TITLE: UPPER FLOOR PLAN	2
1	2	3			
4	5	6			
7	8	9			
10	11	12			

SCALE 1 : 200 PAPER SIZE A3

- | | | |
|--|-----------------------------|------------------------------|
| ① FAIR FACED CONCRETE WALL FINISH | ② RUBBLE STONE FINISH SBO | ③ SELECTED PAINT KALSI BOARD |
| ④ WHITE PAINTED WALL FINISH - INTERIOR | ⑤ LOOSE WHITE PEBBLES | ⑥ GREY LINEN FABRIC |
| ⑦ WHITE PAINTED WALL FINISH - EXTERIOR | ⑧ WHITE MARBLE STONE | |
| ⑨ BLACK PAINTED WALL FINISH | ⑩ SUKABUMI/ GREEN STONE SBO | |
| ⑪ SELECTED TILE WALL FINISH | ⑫ CLEAR TEMPERED GLASS | |
| ⑬ BLACK GRANITE STONE FINISH | ⑭ SANDBLASTED GLASS | |
| ⑮ SOLID TEAK NATURAL FINISH | ⑯ MIRROR | |
| ⑰ SOLID TEAK BLACK PAINTED FINISH | ⑱ WHITE PAINTED GYPSUM | |

GA.008

External walls in
Jotun Sand
All other colours are Dulux
Dulux Natural White
Dulux DewDrop Grey

Dewdrop grey

Dewdrop grey

Dew Drop Grey

Natural white

Natural white

Natural white

Natural white

Natural white

Natural white

Dew Drop Grey

REVISION			DESCRIPTION	DRAWING TITLE: GROUND FLOOR PLAN	SCALE 1 : 200 PAPER SIZE A3
1	2	3			
4	5	6			
7	8	9			
10	11	12			

1

- ④ FAIR FACED CONCRETE WALL FINISH

⑤ WHITE PAINTED WALL FINISH - INTERIOR

⑥ WHITE PAINTED WALL FINISH - EXTERIOR

⑦ BLACK PAINTED WALL FINISH

⑧ SELECTED TILE WALL FINISH

⑨ BLACK GRANITE STONE FINISH

⑩ SOLID TEAK NATURAL FINISH

⑪ SOLID TEAK BLACK PAINTED FINISH
- ⑫ RUBBLE STONE FINISH SBO

⑬ LOOSE WHITE PEBBLES

⑭ WHITE MARBLE STONE

⑮ SUKABUM/ GREEN STONE SBO

⑯ CLEAR TEMPERED GLASS

⑰ SANDBLASTED GLASS

⑱ MIRROR

⑲ WHITE PAINTED GYPSUM
- ⑳ SELECTED PAINT KALSI BOARD

㉑ GREY LINEN FABRIC

GA.007