

LAYOUT PLAN
SKALA 1:200

PROYEK :
PONDOK WISATA
TEGAL GUNDUL-KEROBOKAN
BALI

PEMILIK :
I MADE SUKARATA

TEAM PERENCANA :
PT BDM INTERNATIONAL

E : contact@bdm-international.net
T : +62 361 73 78 14


NO	CATATAN	PARAF

TANGGAL	07.05.2012
SKALA	1 : 200
DIGAMBAR OLEH	RAKA
KONSTRUKSI	KIAN

NAMA GAMBAR :
LAY OUT PLAN


DISETUJUI & DISAHKAN OLEH :

NO LEMBAR	JUMLAH LEMBAR	NO GAMBAR
05	43	AR001

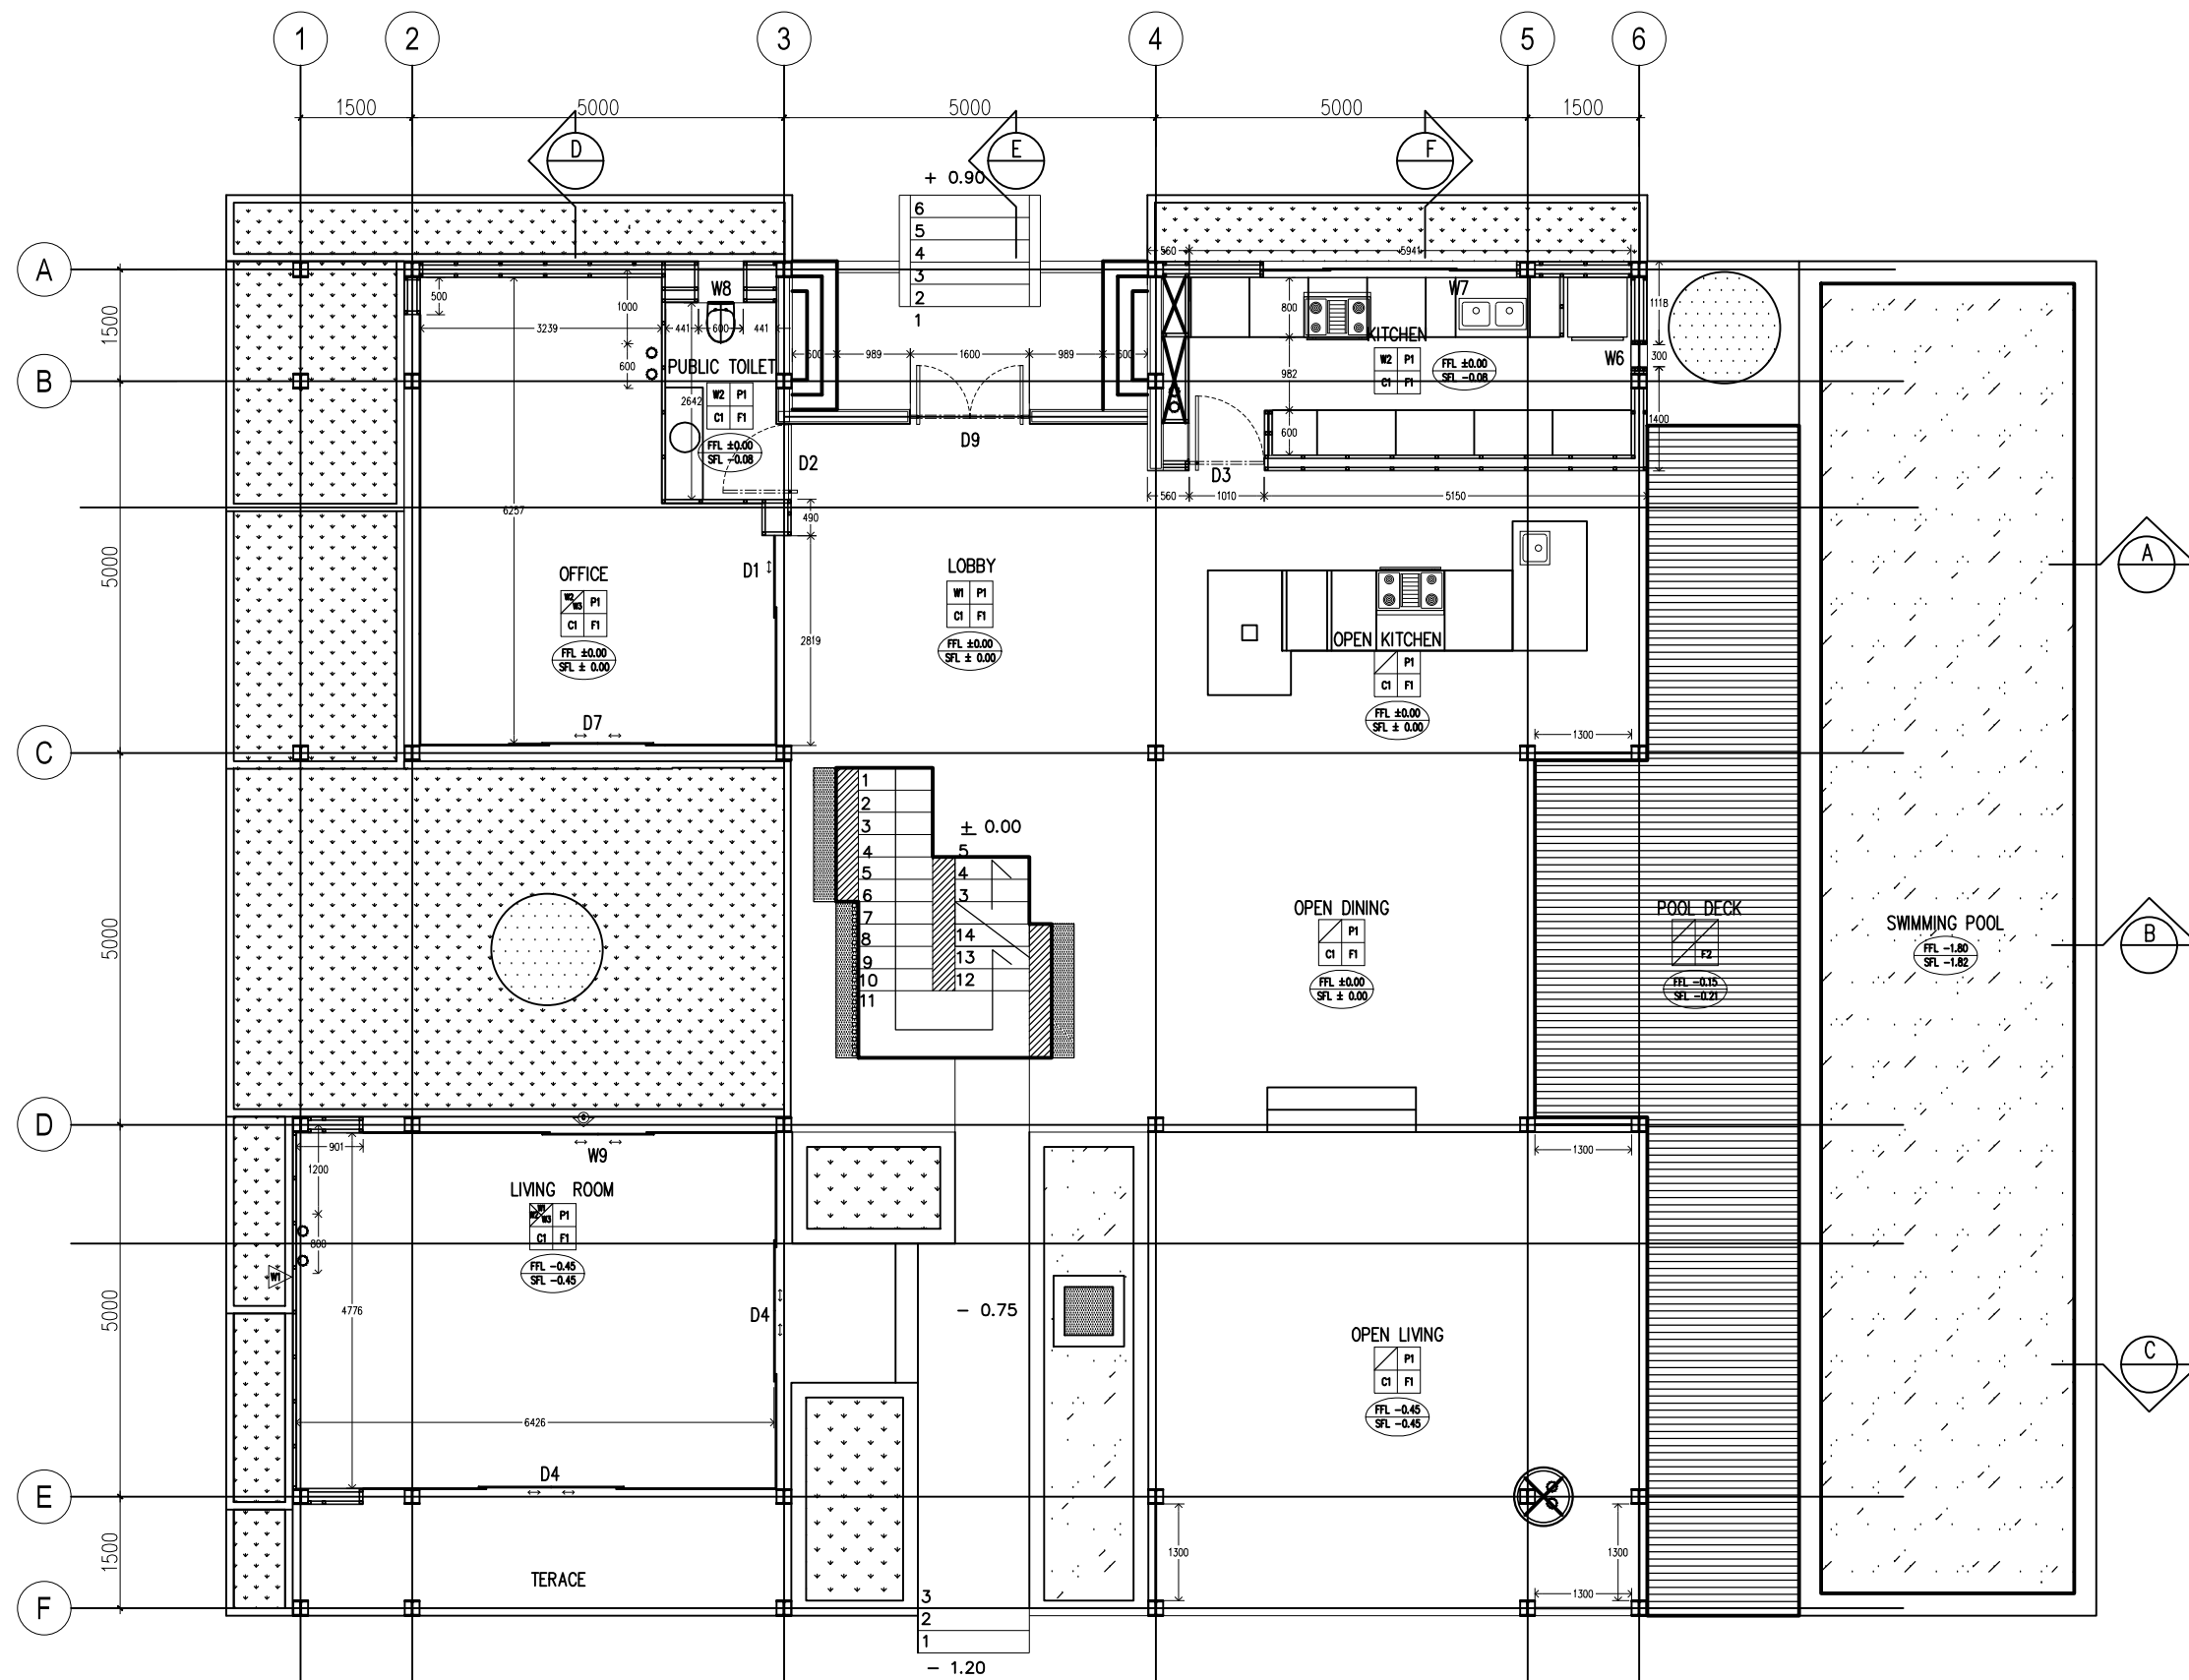

GROUND FLOOR PLAN
SCALE 1:100

LEGEND:	
W1: CALSIBOARD	C1: GYPSUM
W2: GYPSUM FINISH	C2: CONCRETE
W3: TEMPERED GLASS	F1: POLISHED CONCRETE
	F2: WOOD
	P1: GYPSUM
	P2: POLISHED

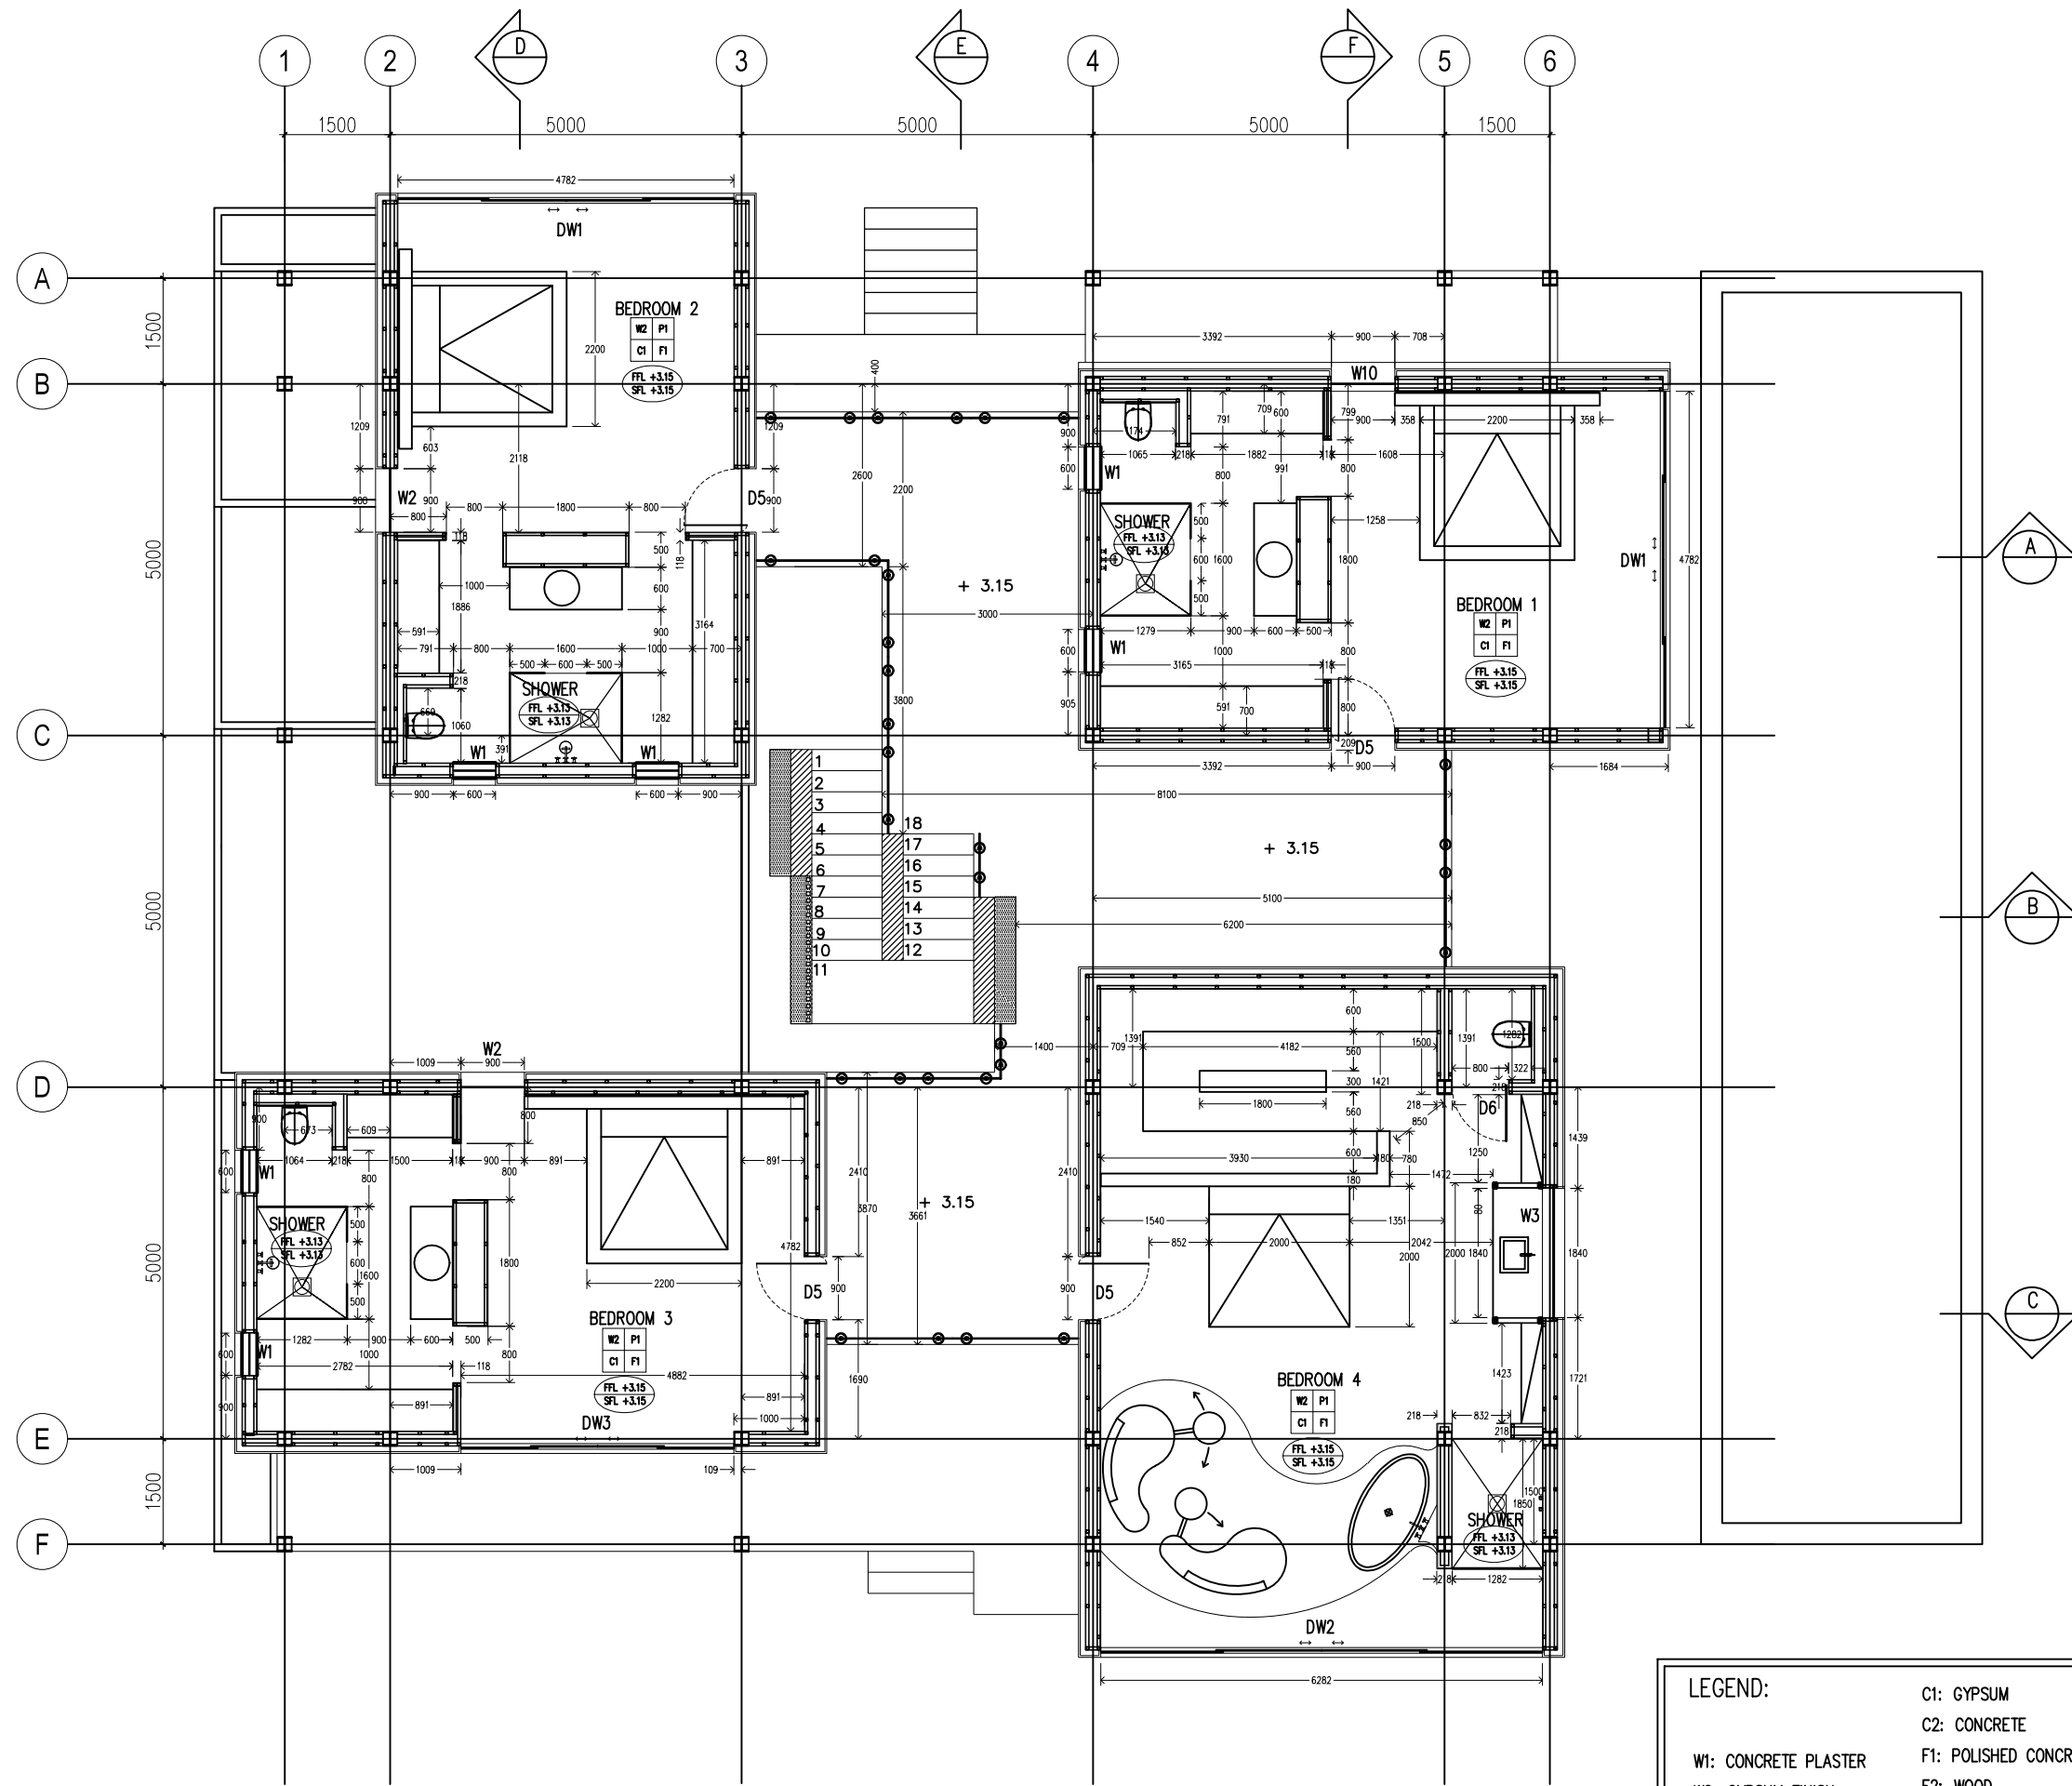

FIRST FLOOR PLAN
SCALE 1:100

LEGEND:	
W1: CONCRETE PLASTER	C1: GYPSUM
W2: GYPSUM FINISH	C2: CONCRETE
W3: TEMPERED GLASS	F1: POLISHED CONCRETE
	F2: WOOD
	P1: GYPSUM
	P2: POLISHED