



AIR KOTOR (SEWAGE)	— (Orange line)
AIR BEKAS (WASTE)	— (Blue line)
LIMBAH DAPUR (KITCHEN WASTE)	— (Cyan line)

Sewage & Waste Water Plan-Ground Floor

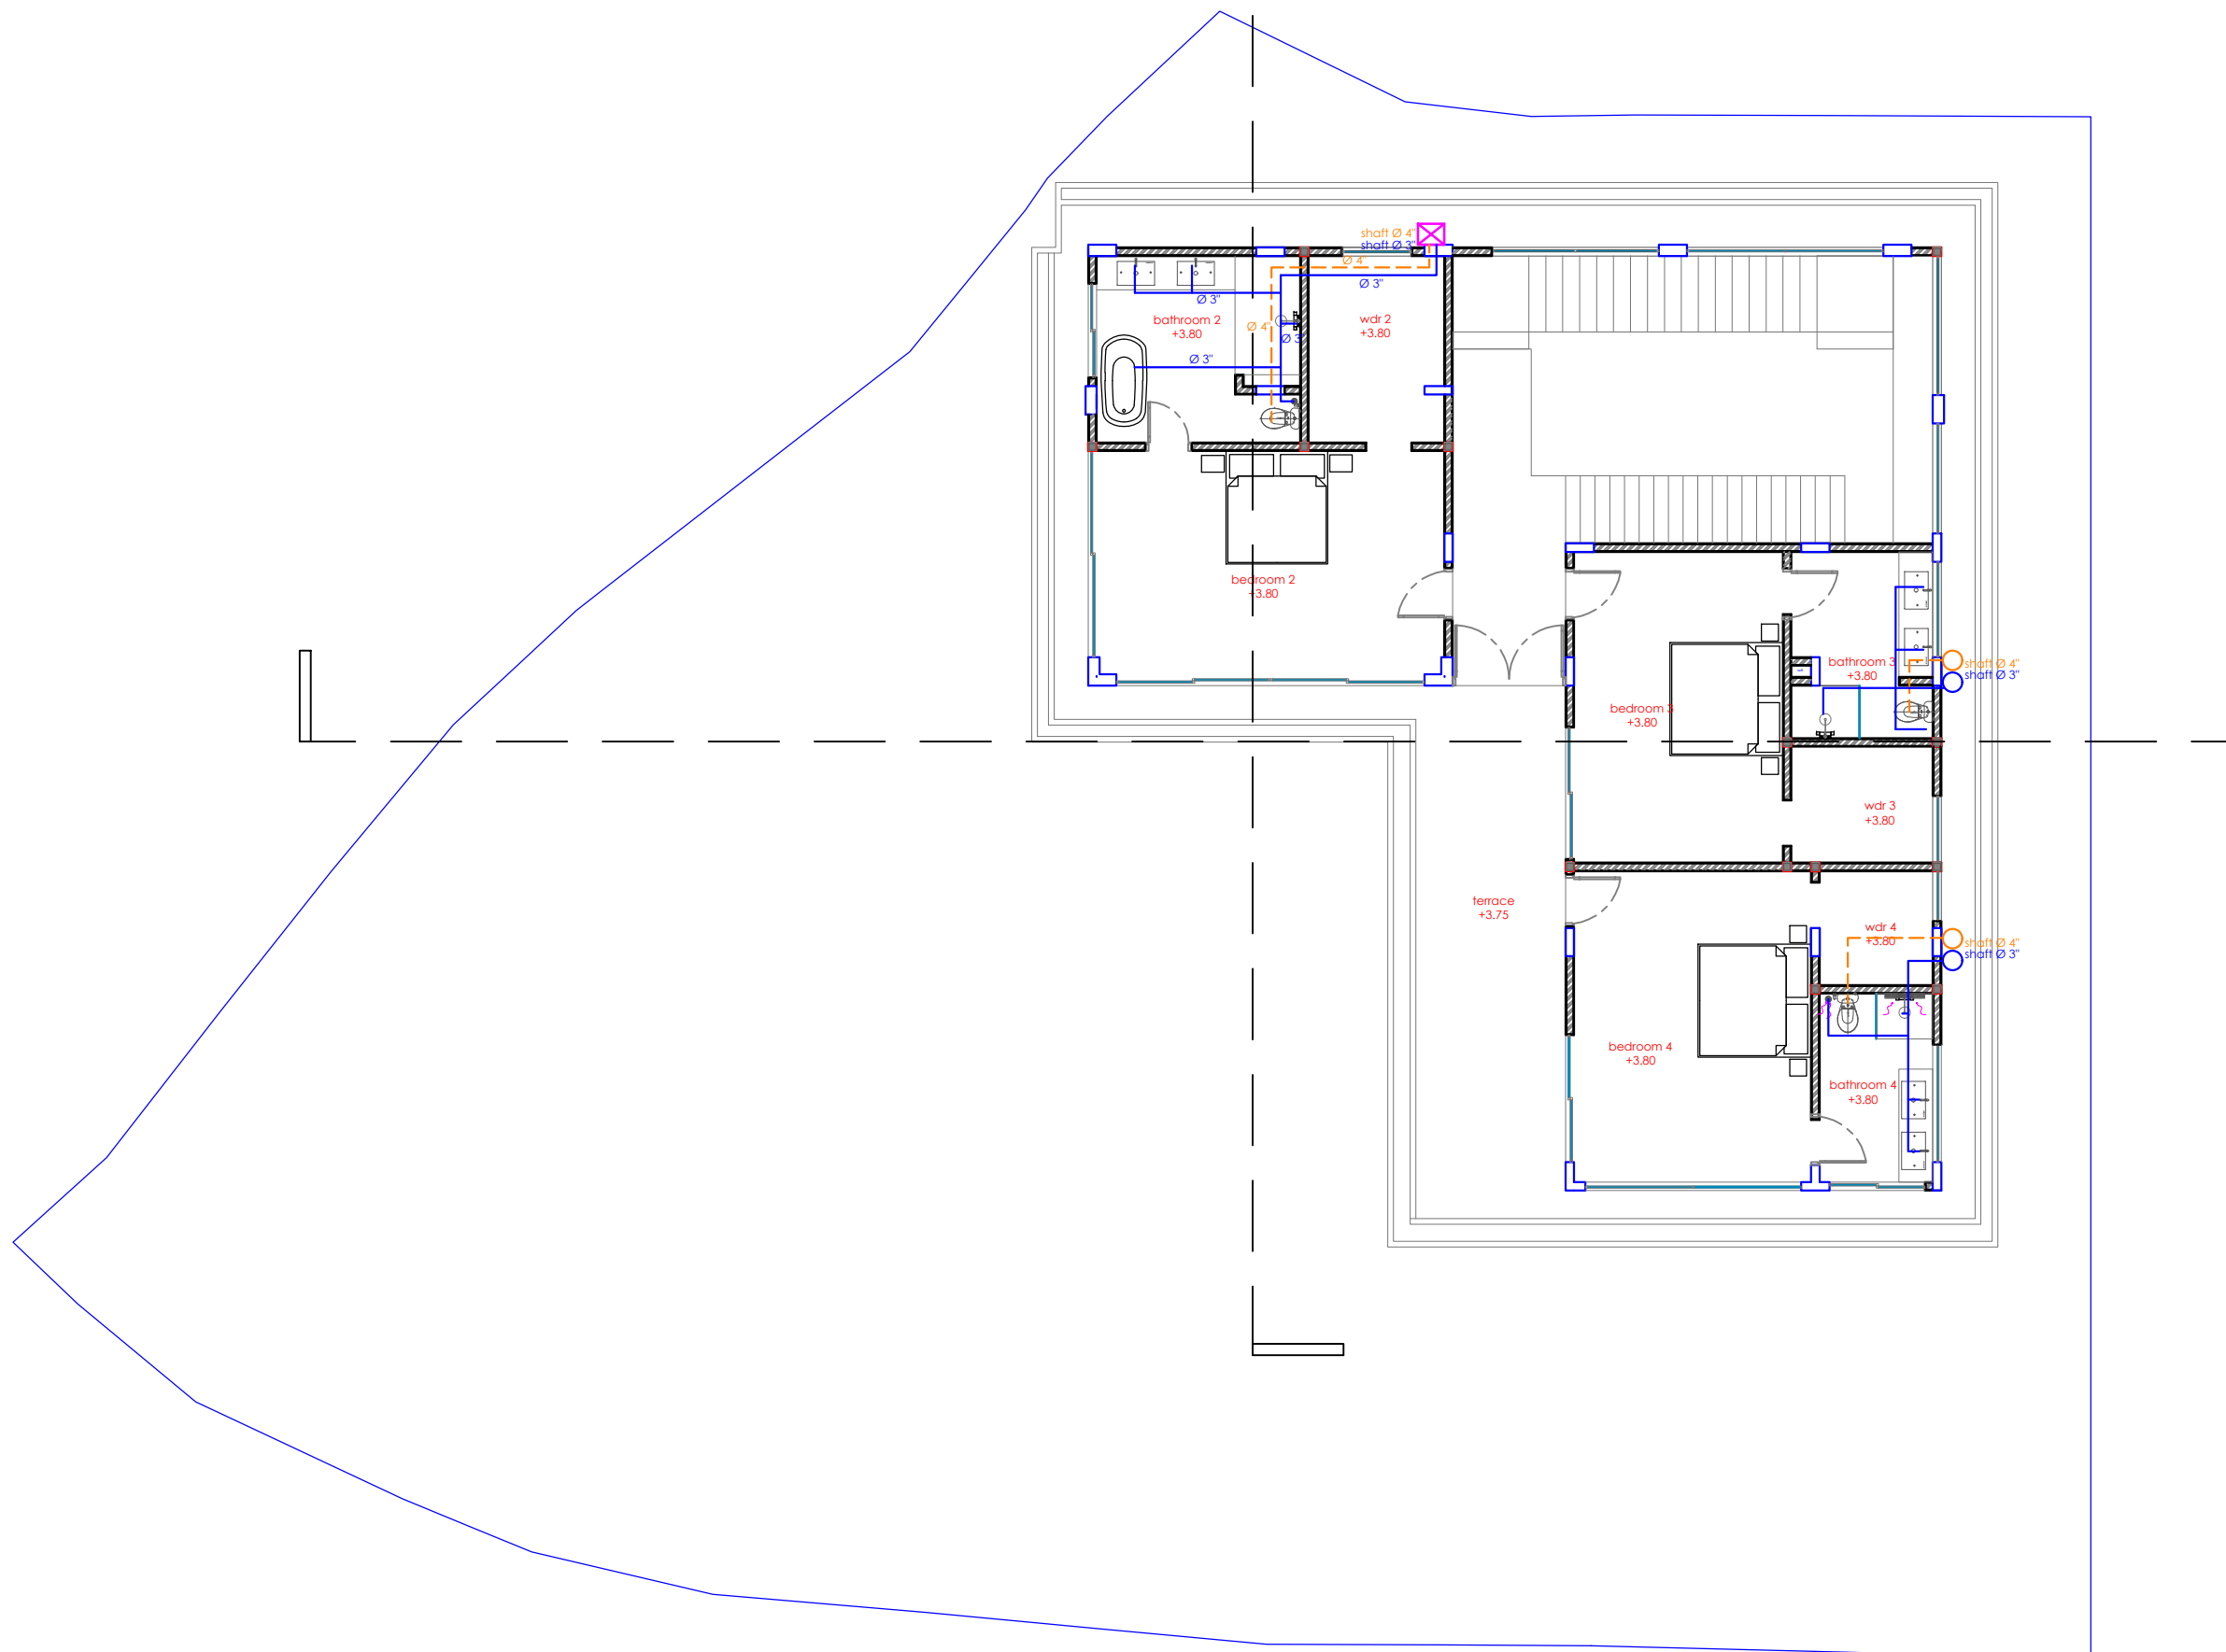


Sewage & Waste Water Plan-First Floor

AIR KOTOR (SEWAGE)	<span style="color: orange;">—</span>
AIR BEKAS ( WASTE )	<span style="color: blue;">—</span>
LIMBAH DAPUR ( KITCHEN WASTE )	<span style="color: cyan;">—</span>

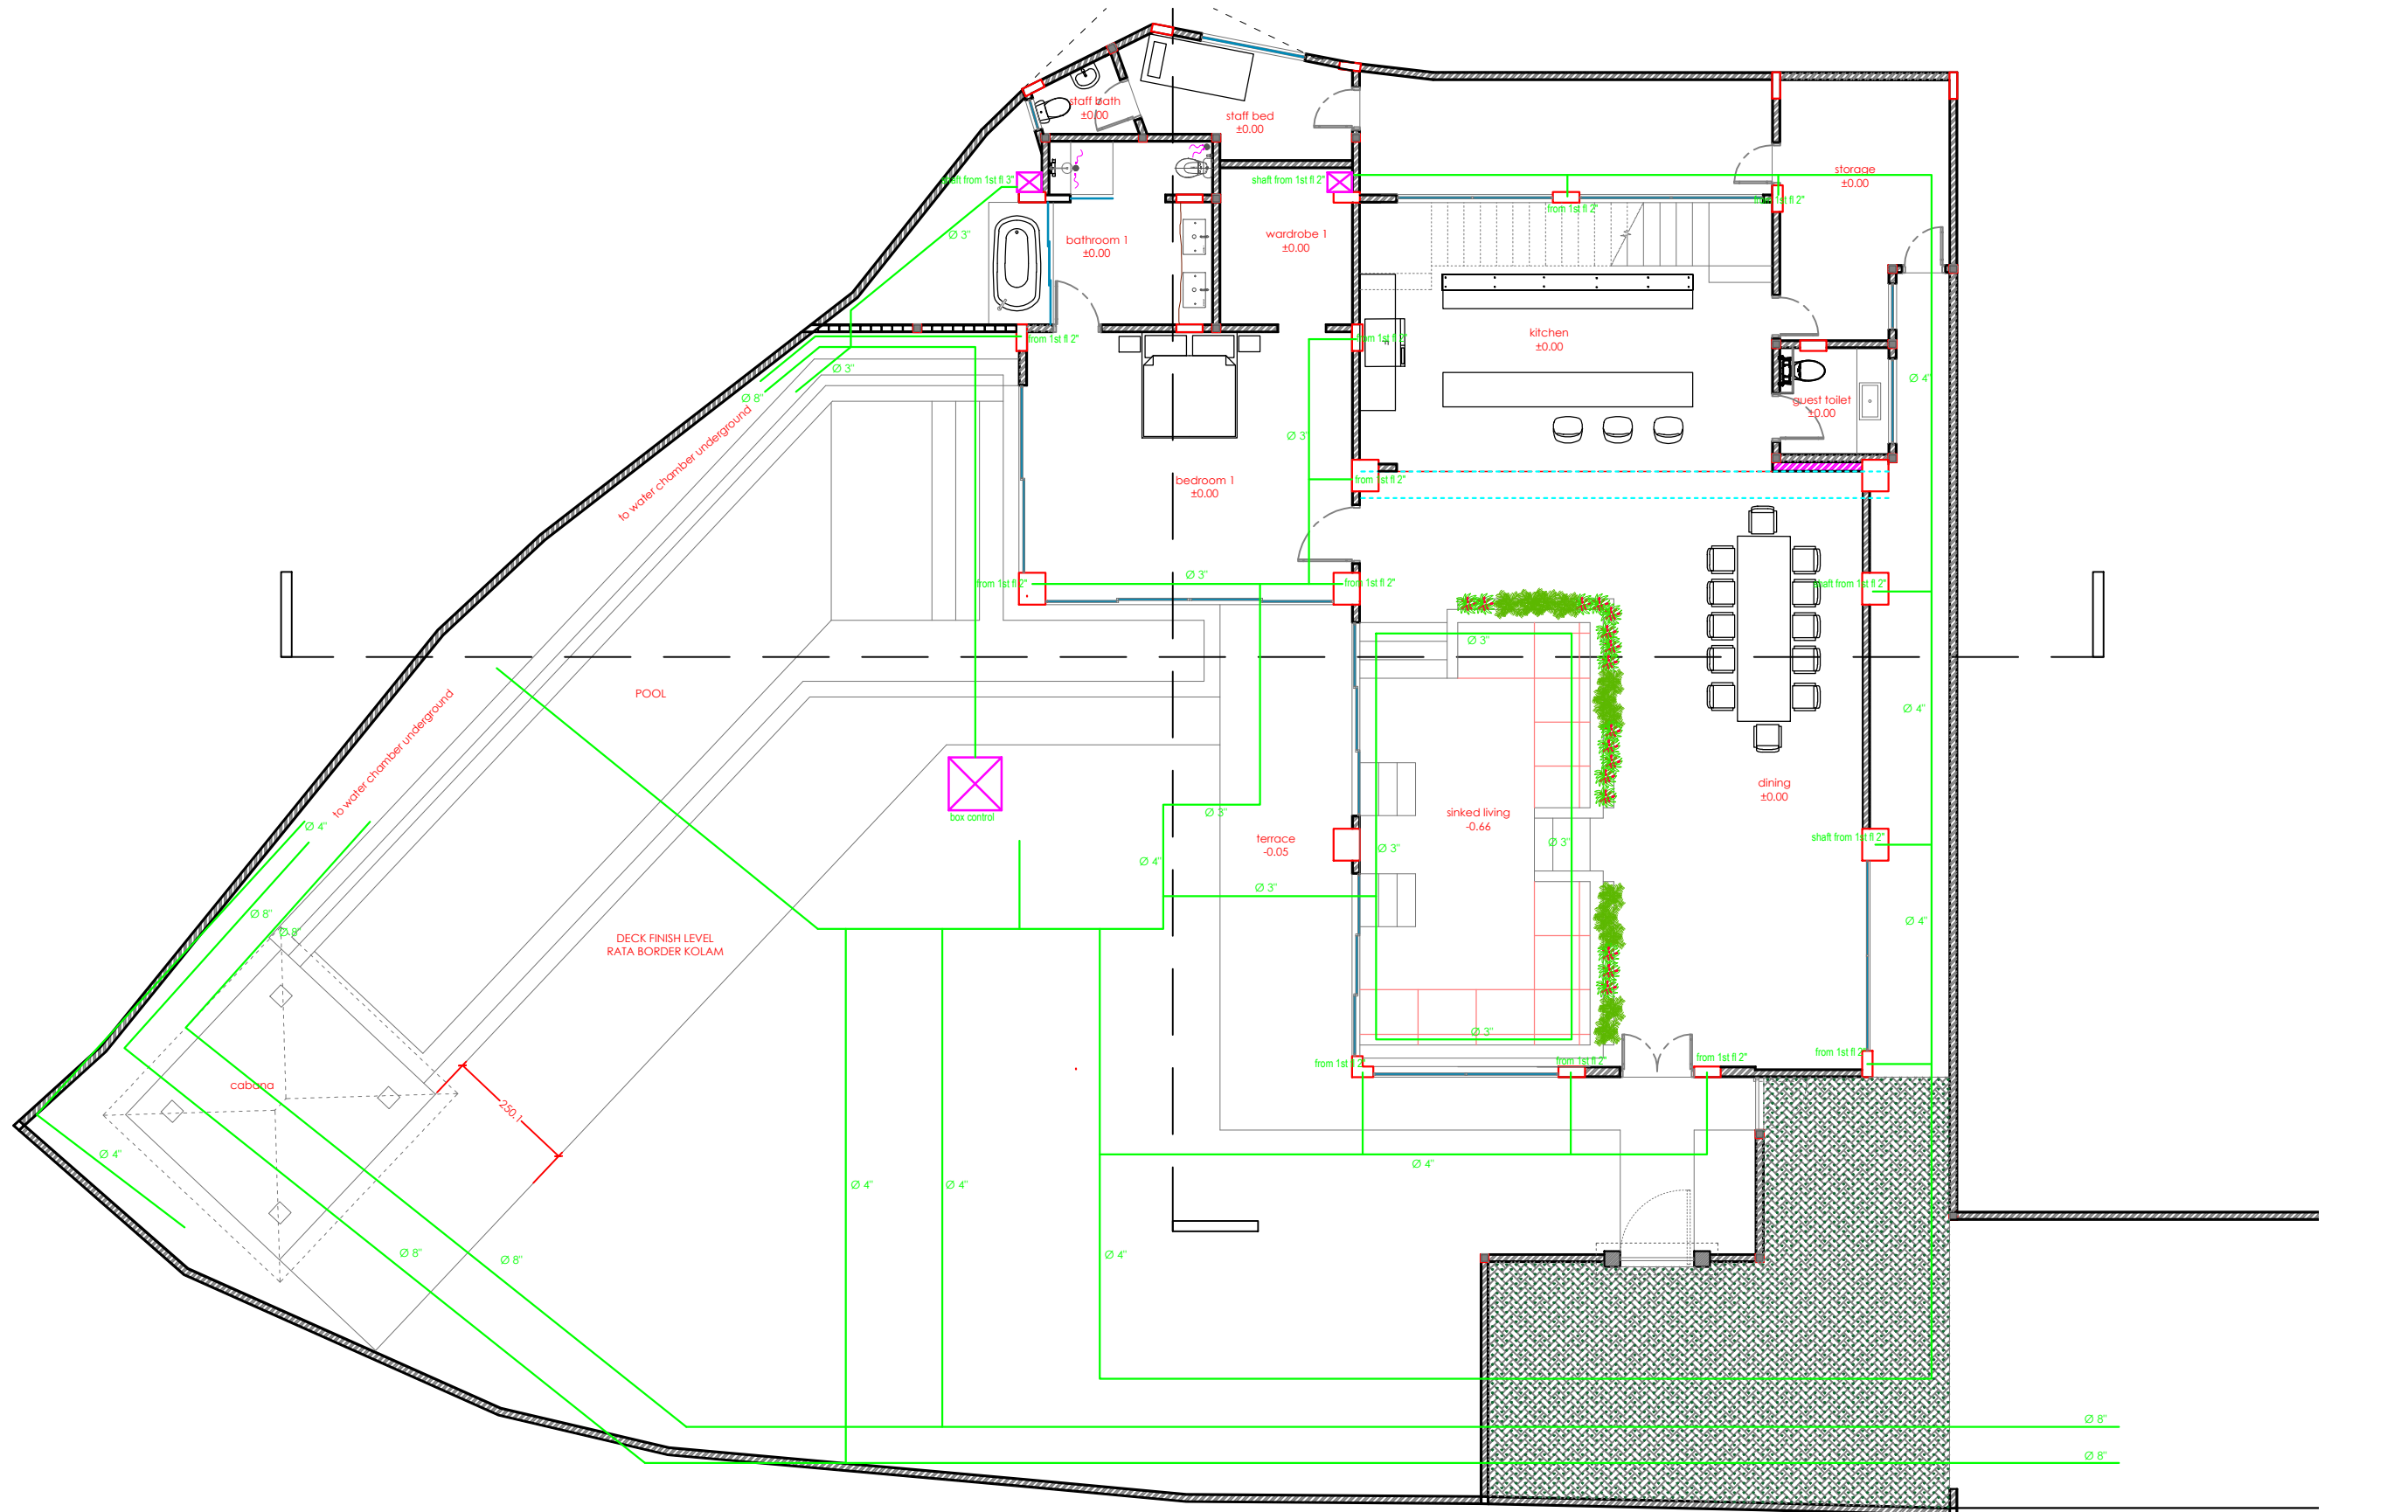


AIR HUJAN (STORM WATER)	<span style="color: green;">—</span>
-------------------------	--------------------------------------

Storm Water Plan-Ground Floor

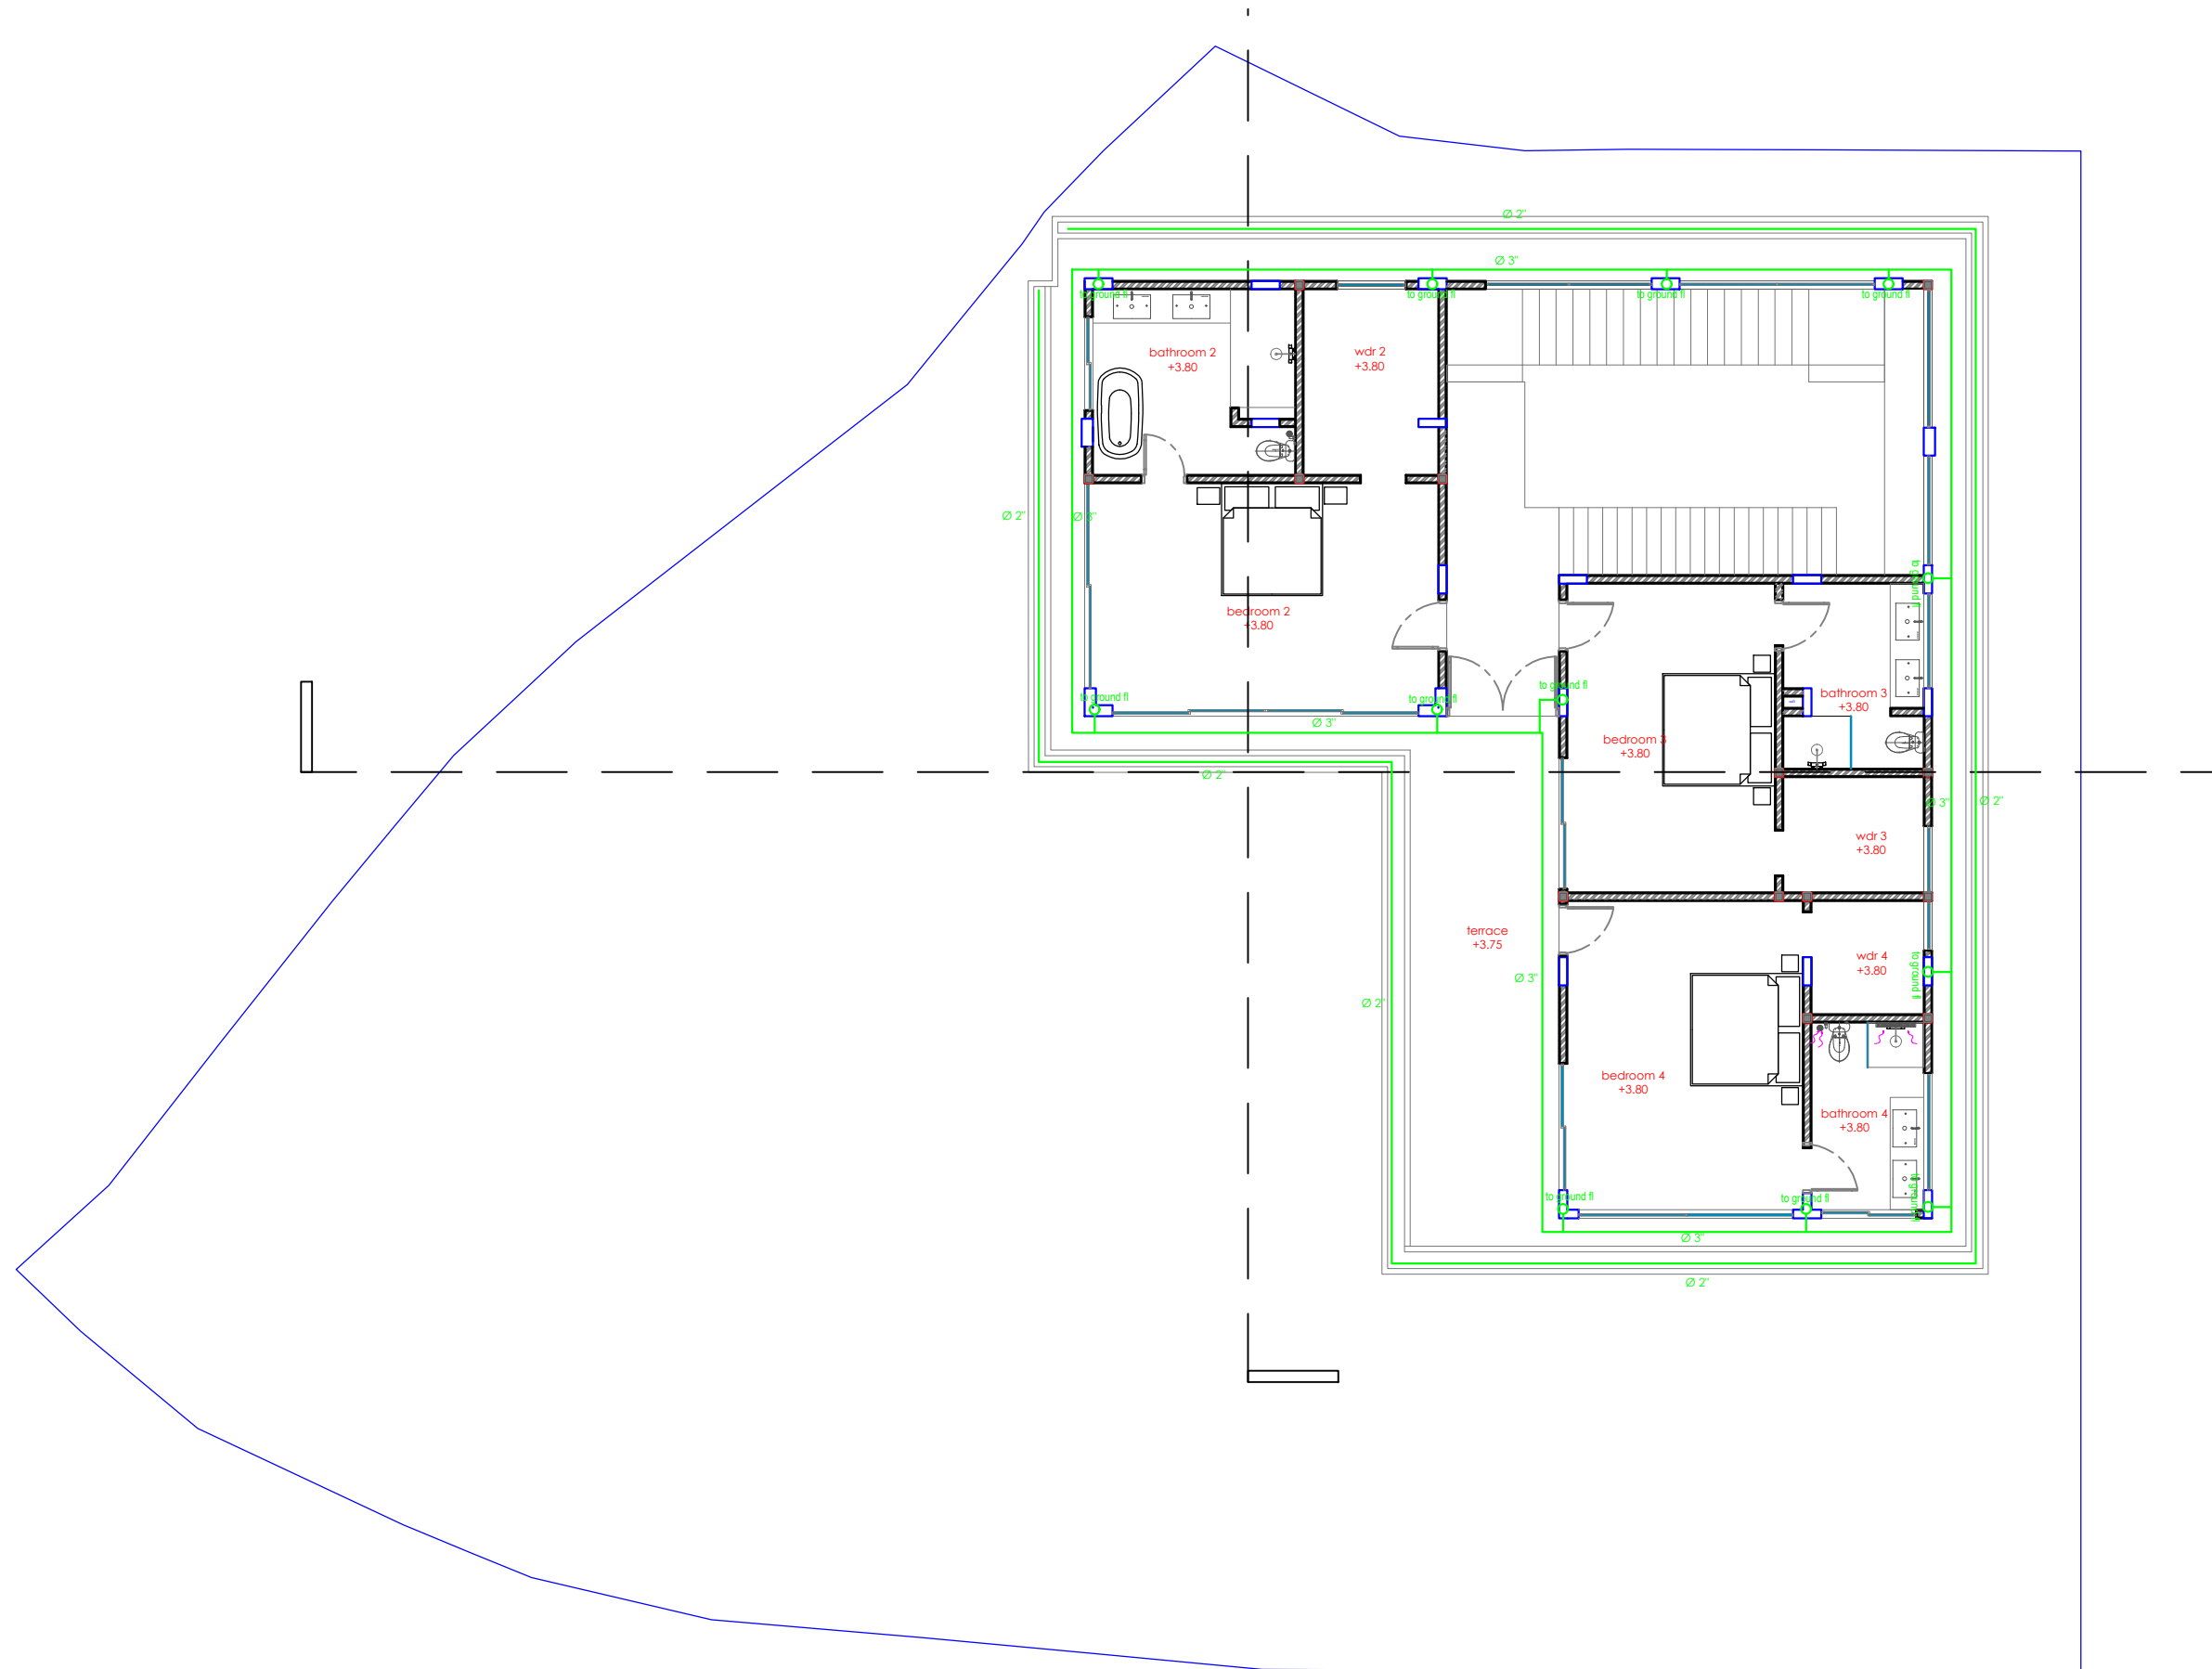


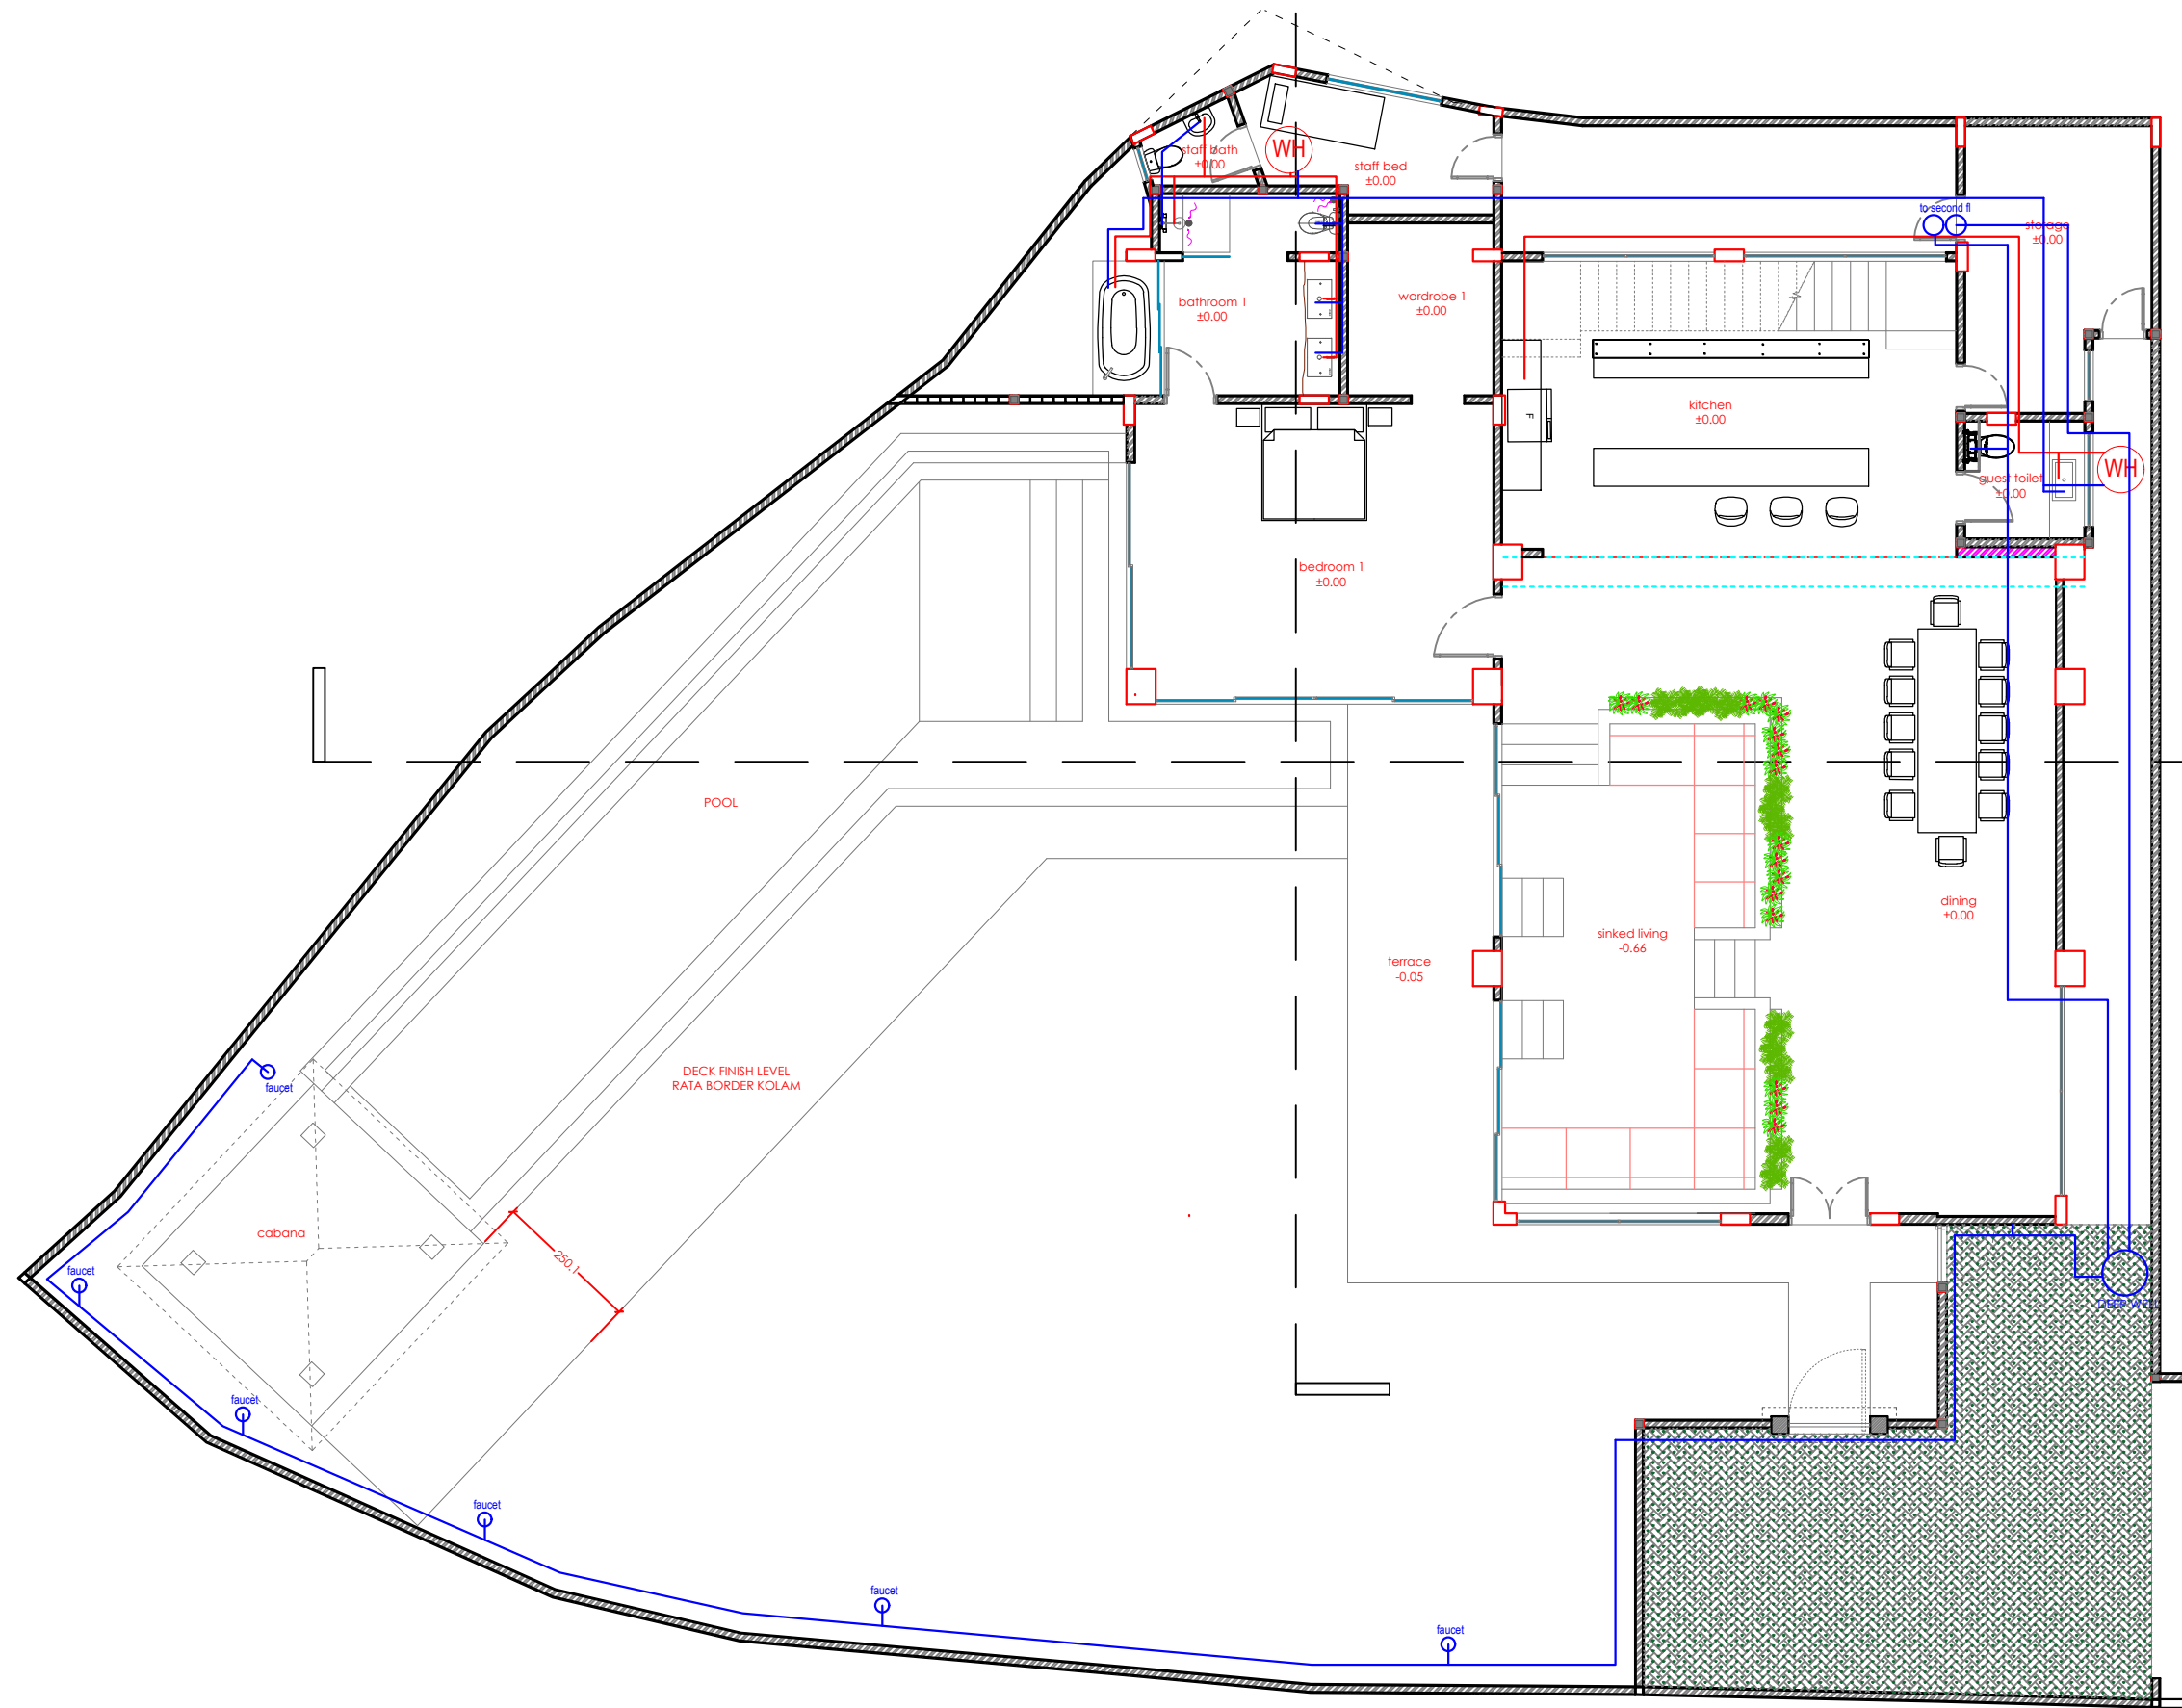
Storm Water Plan-First Floor

AIR HUJAN (STORM WATER)	<span style="color: green;">—</span>
-------------------------	--------------------------------------

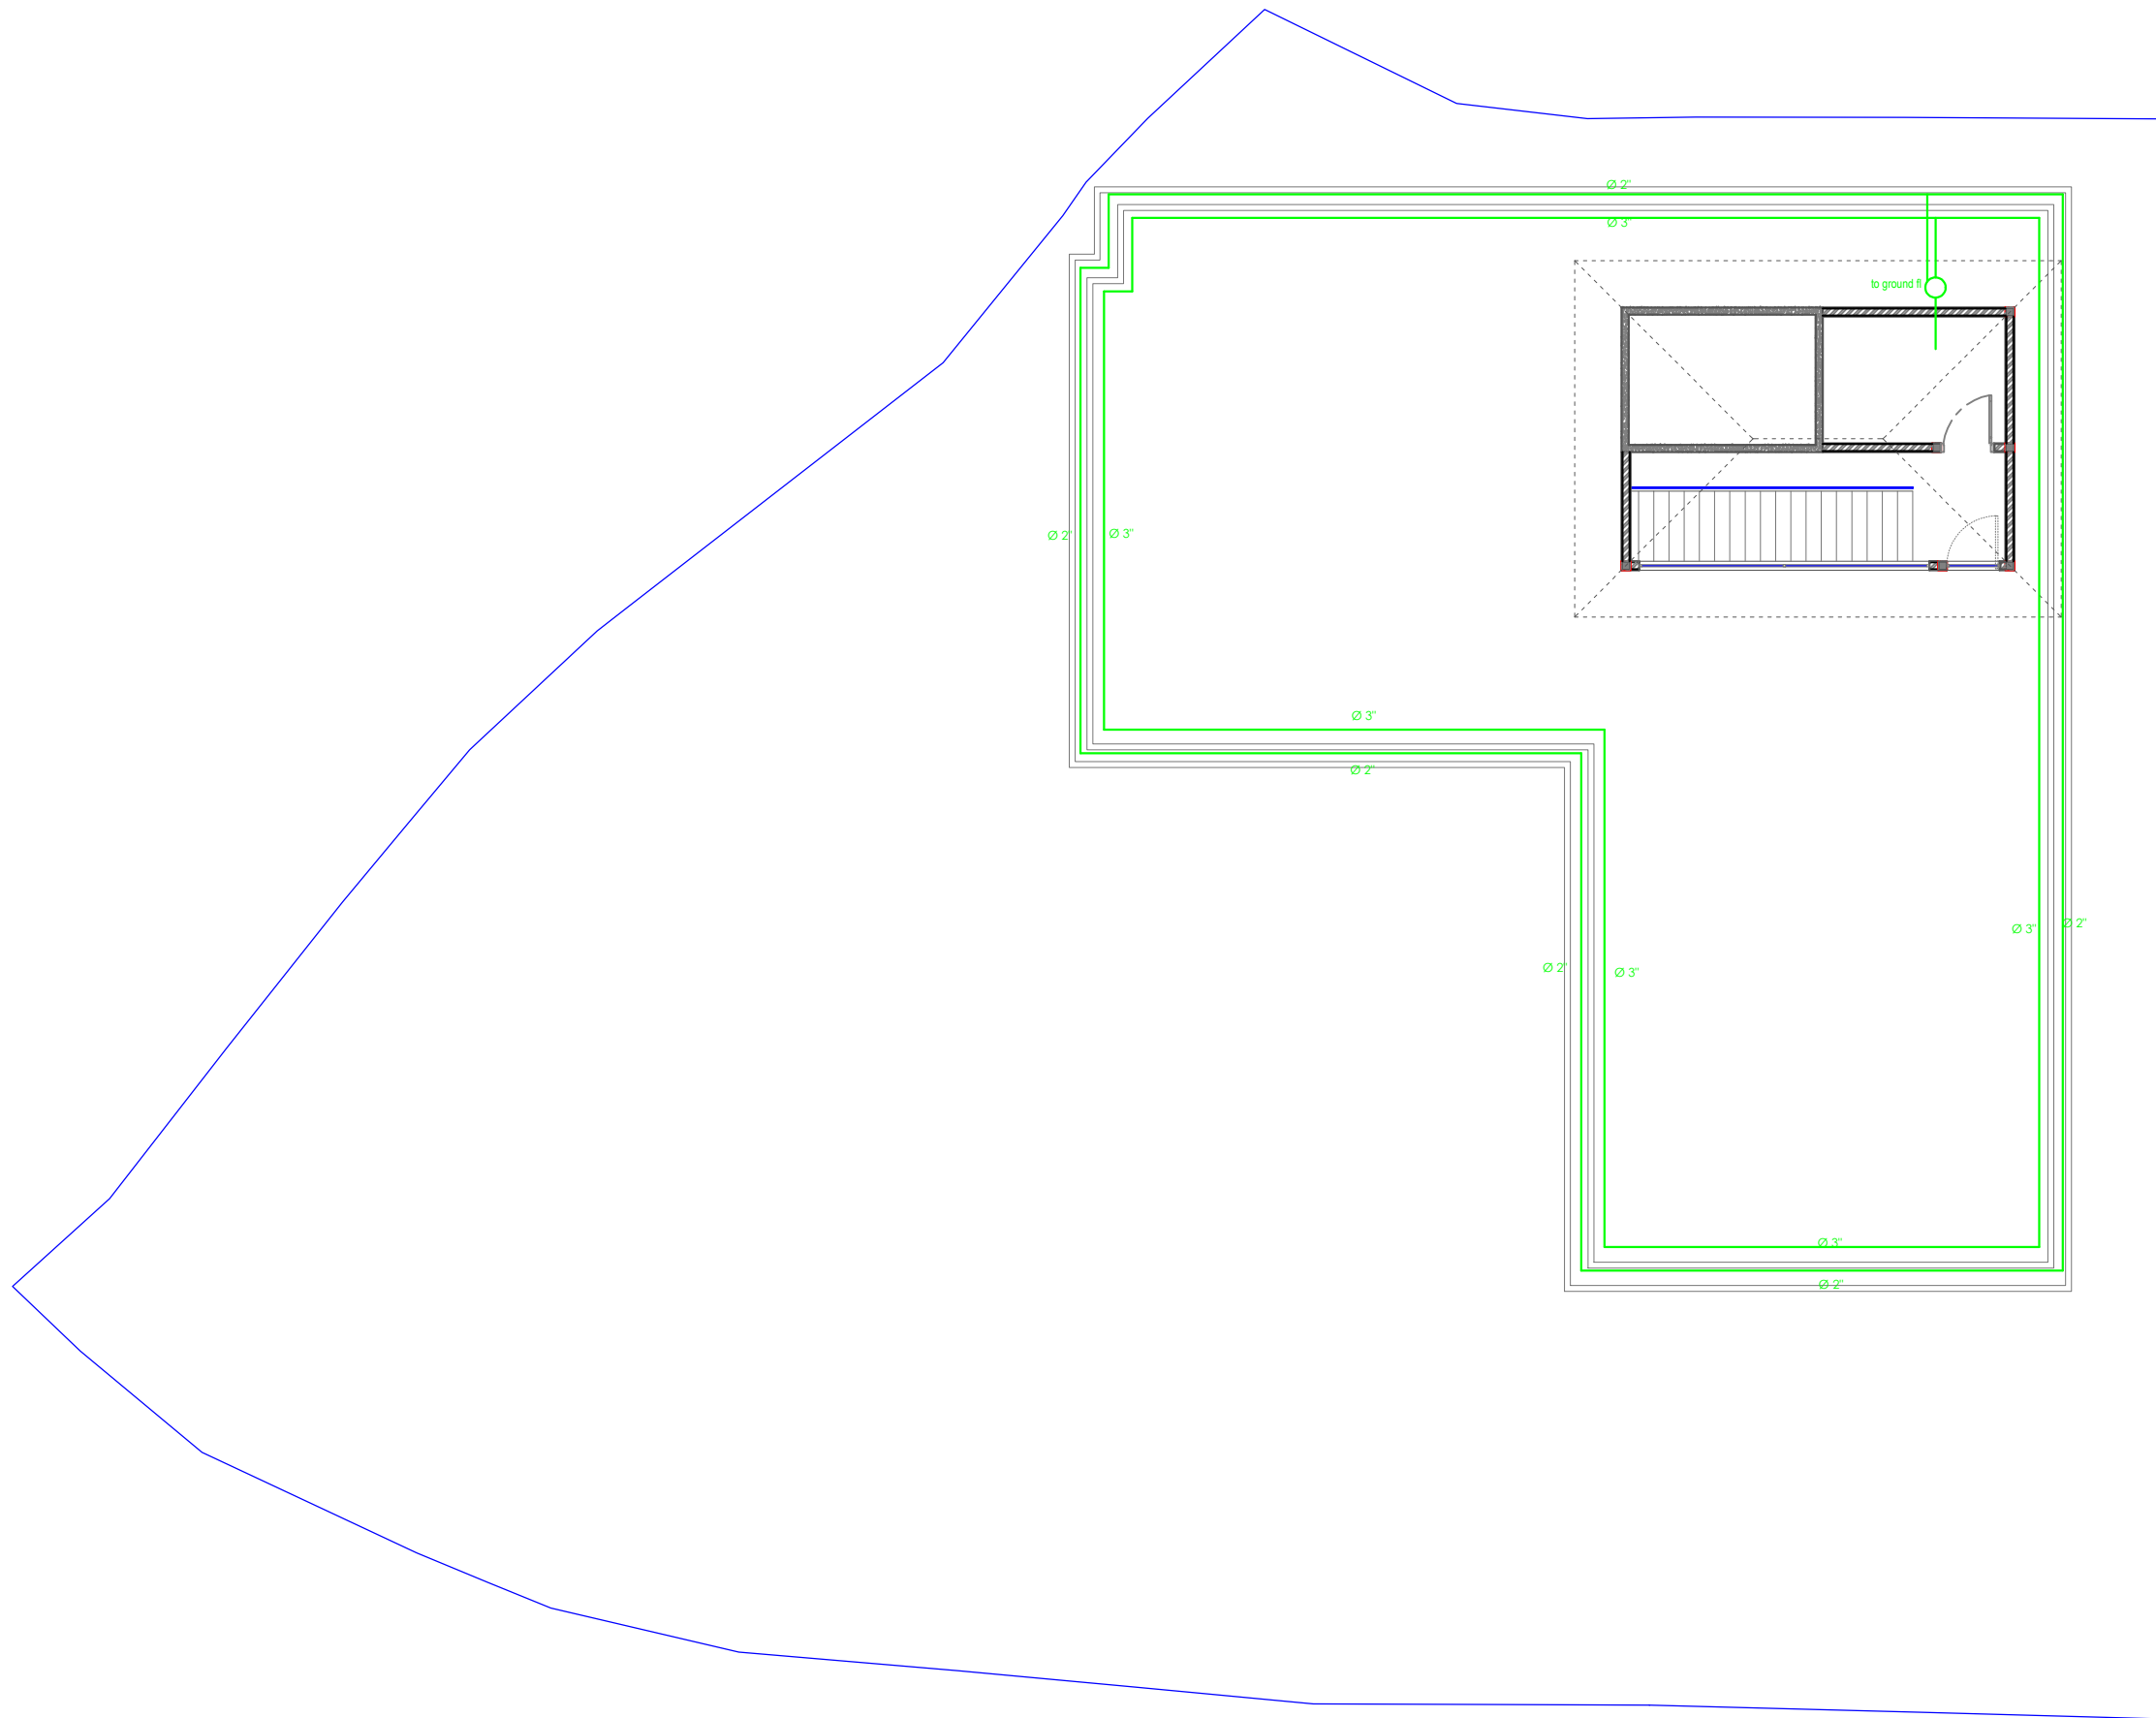


Storm Water Plan-Second Floor

AIR HUJAN (STORM WATER)	
-------------------------	---




AIR PANAS (HOT WATER)	<span style="color: red;">—</span>
AIR DINGIN (COLD WATER)	<span style="color: blue;">—</span>

Hot & Cold Water Plan-Ground Floor

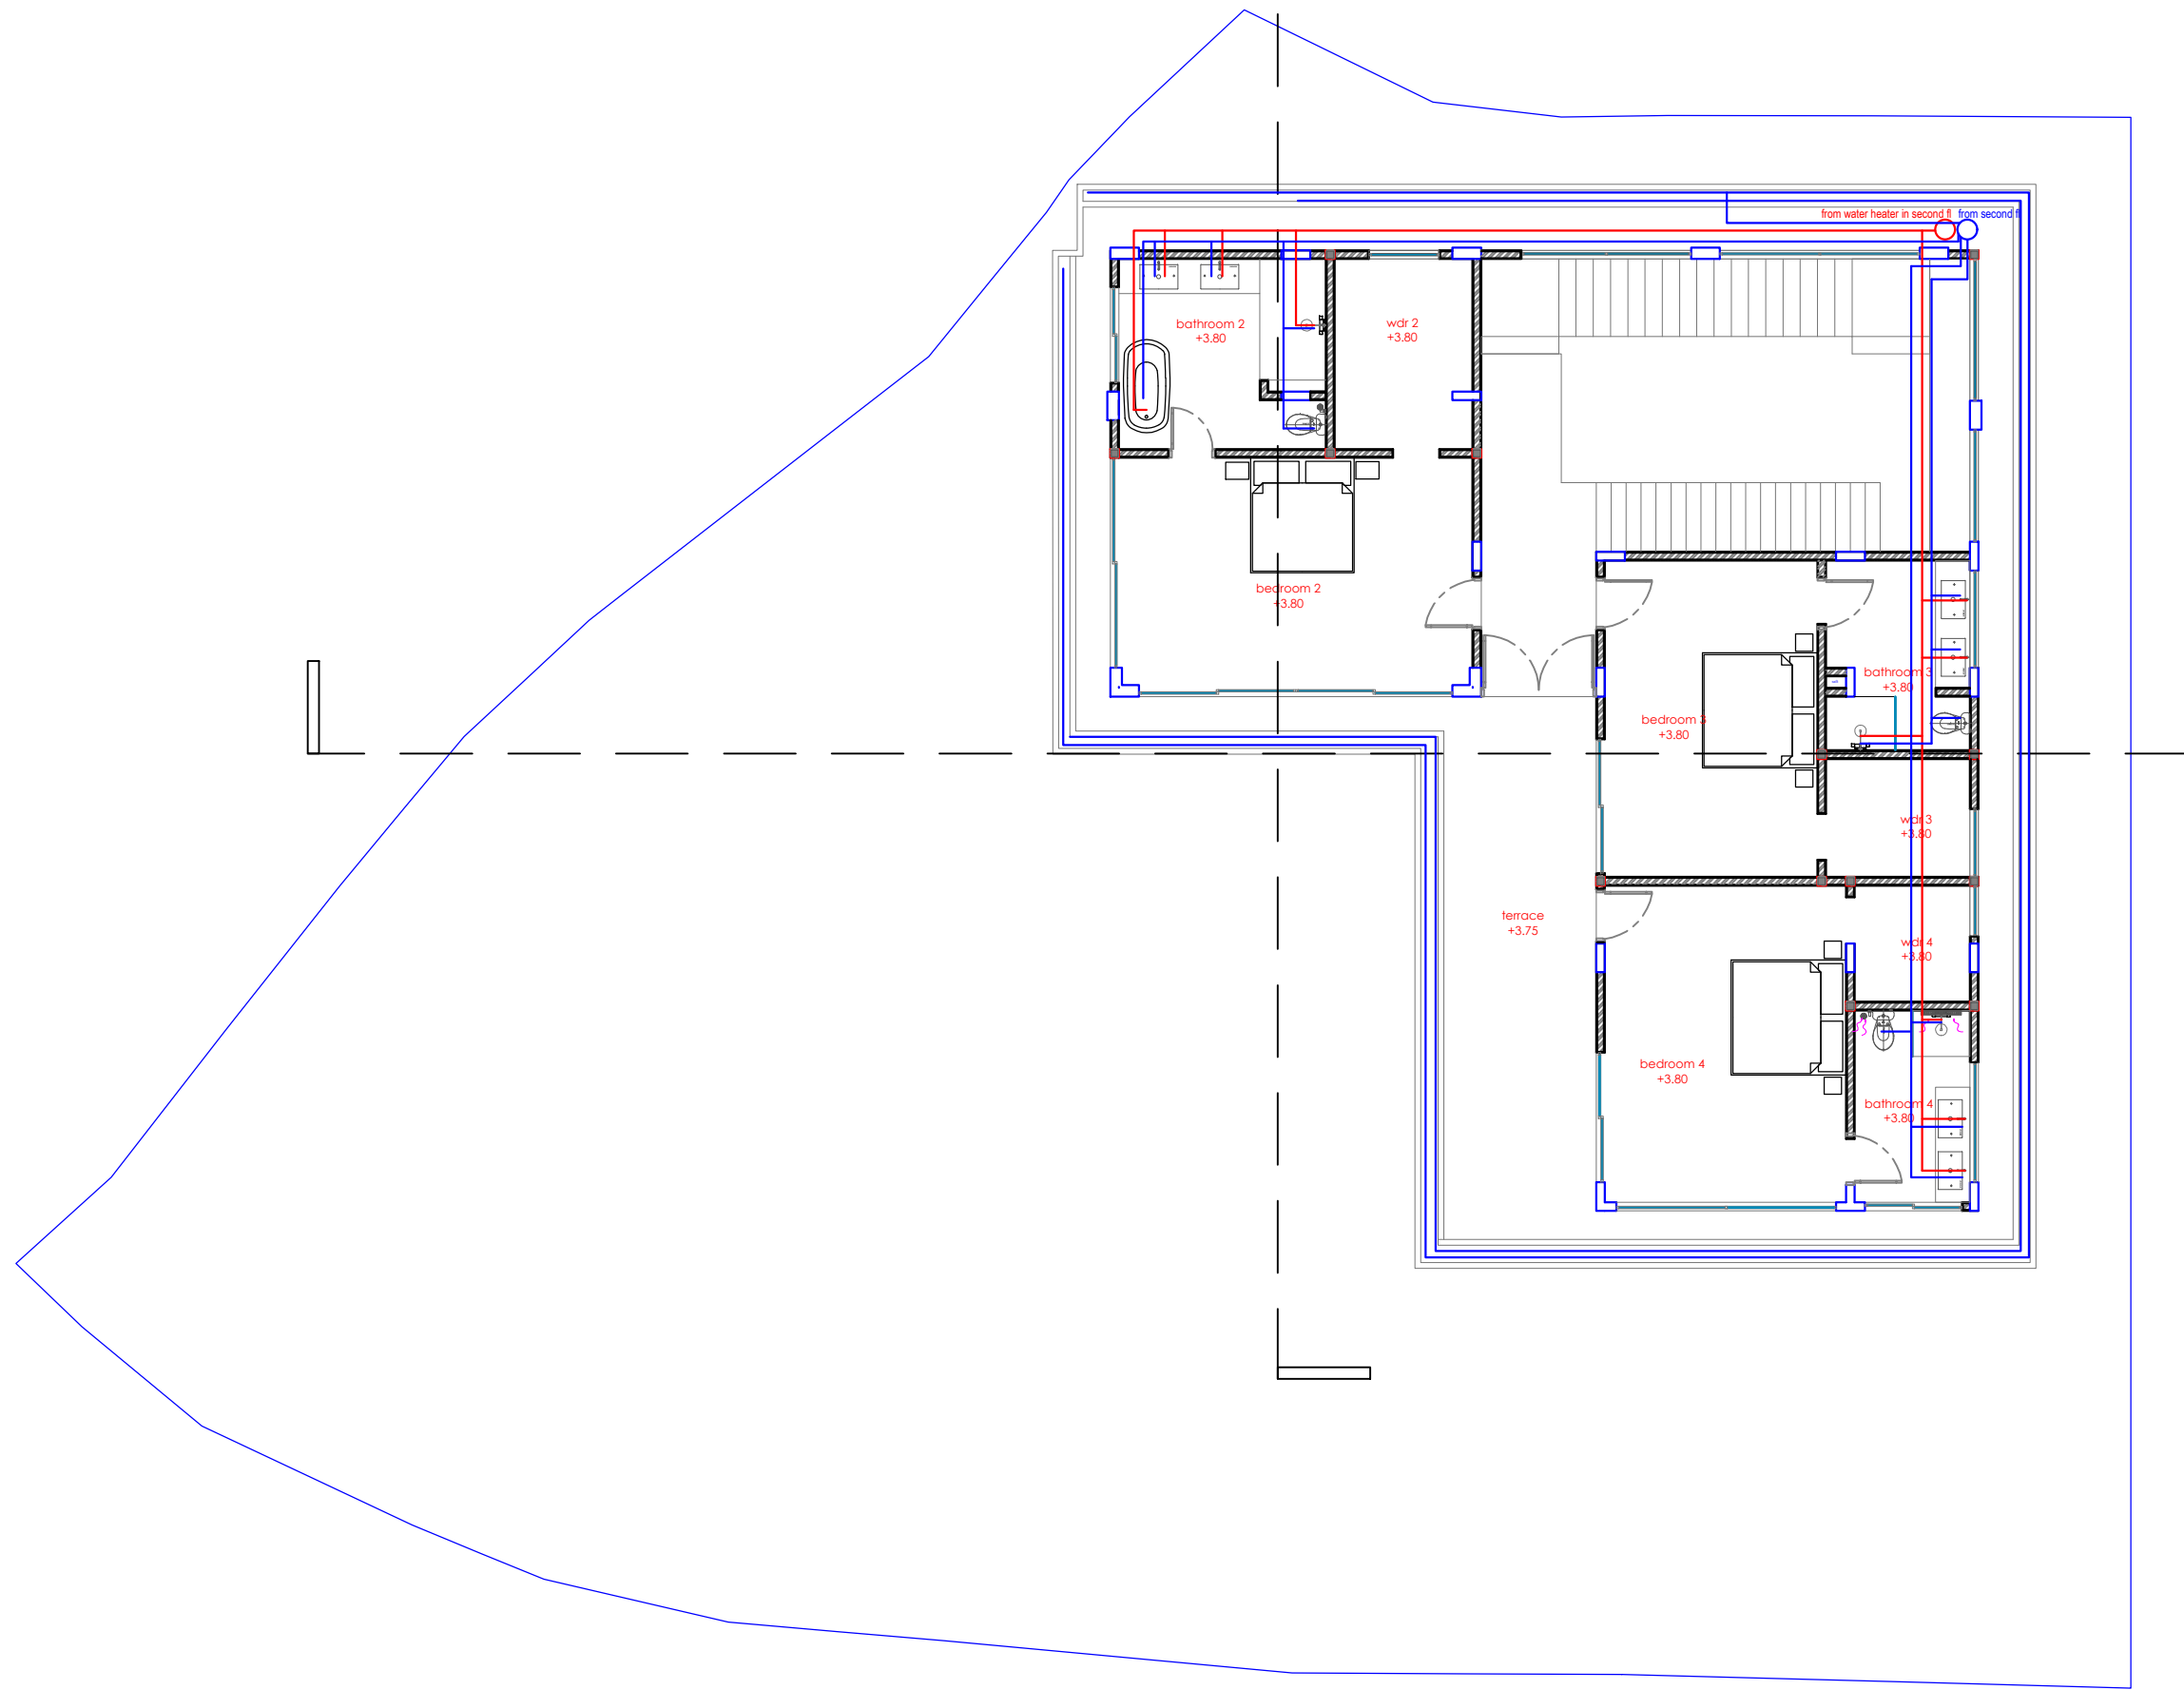




AIR PANAS (HOT WATER)	<span style="color: red;">—</span>
AIR DINGIN (COLD WATER)	<span style="color: blue;">—</span>

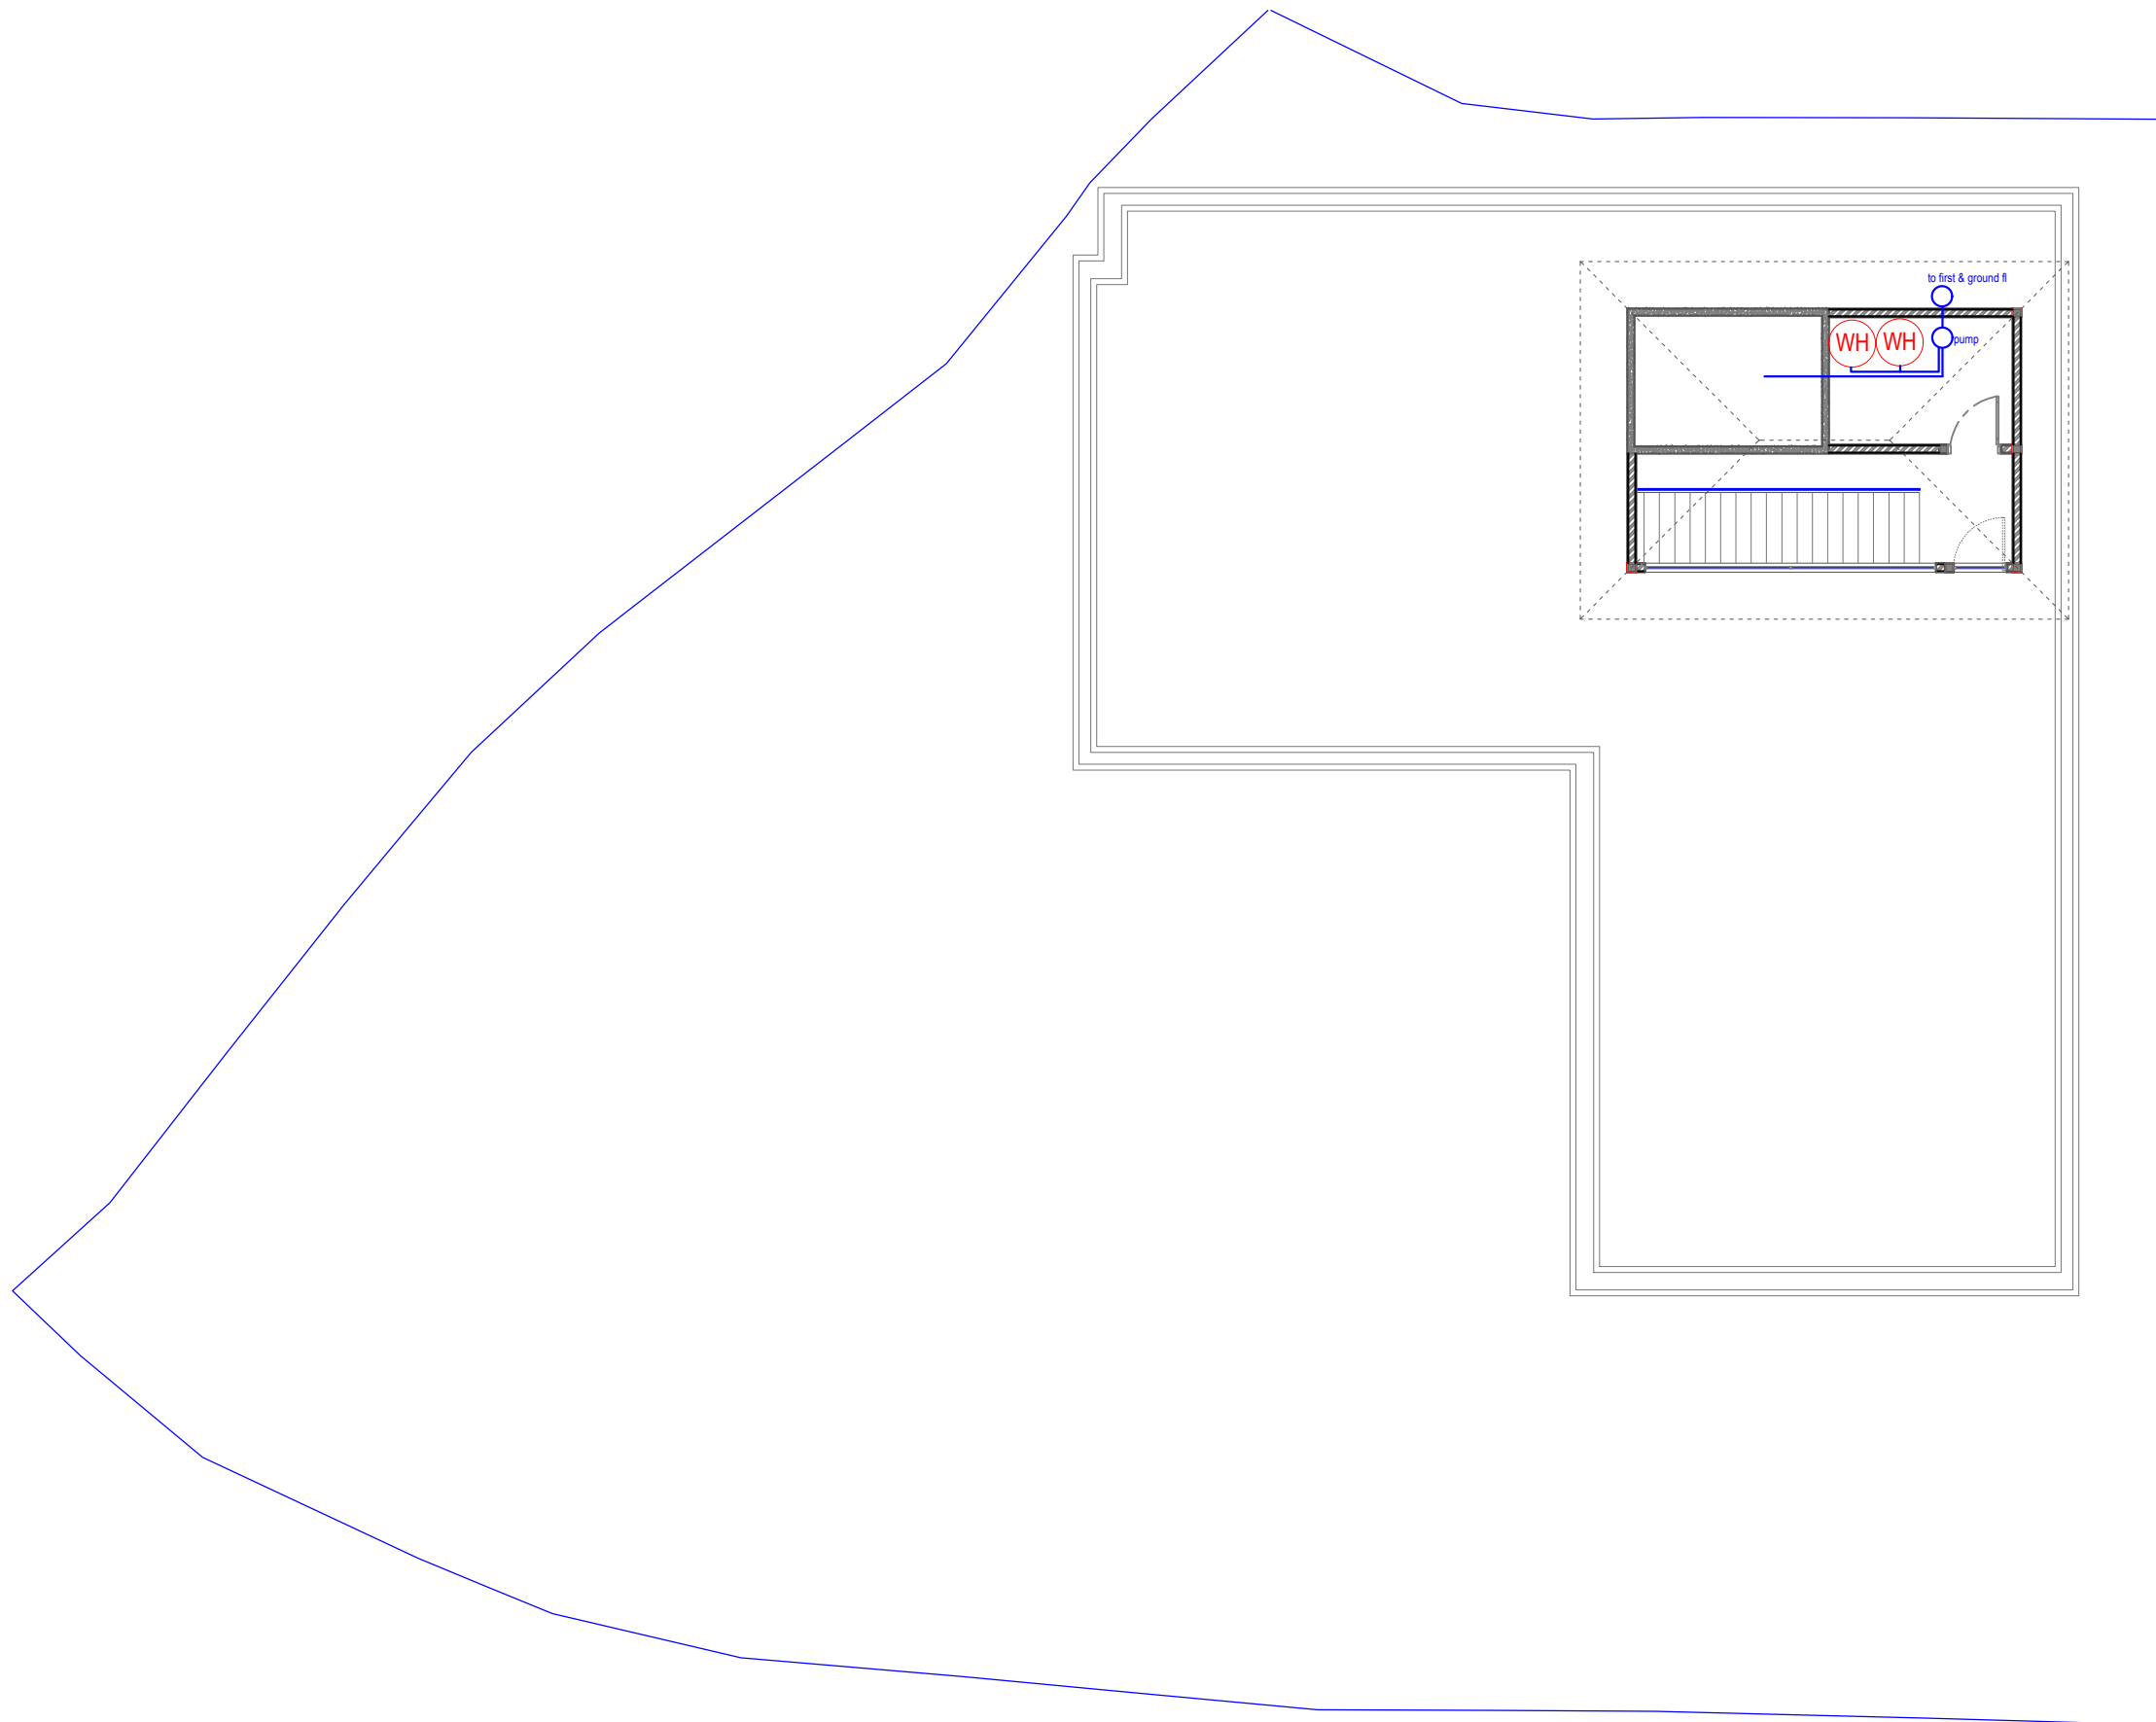Hot & Cold Water Plan-First Floor




Hot & Cold Water Plan-Second Floor

AIR PANAS (HOT WATER)	
AIR DINGIN (COLD WATER)	

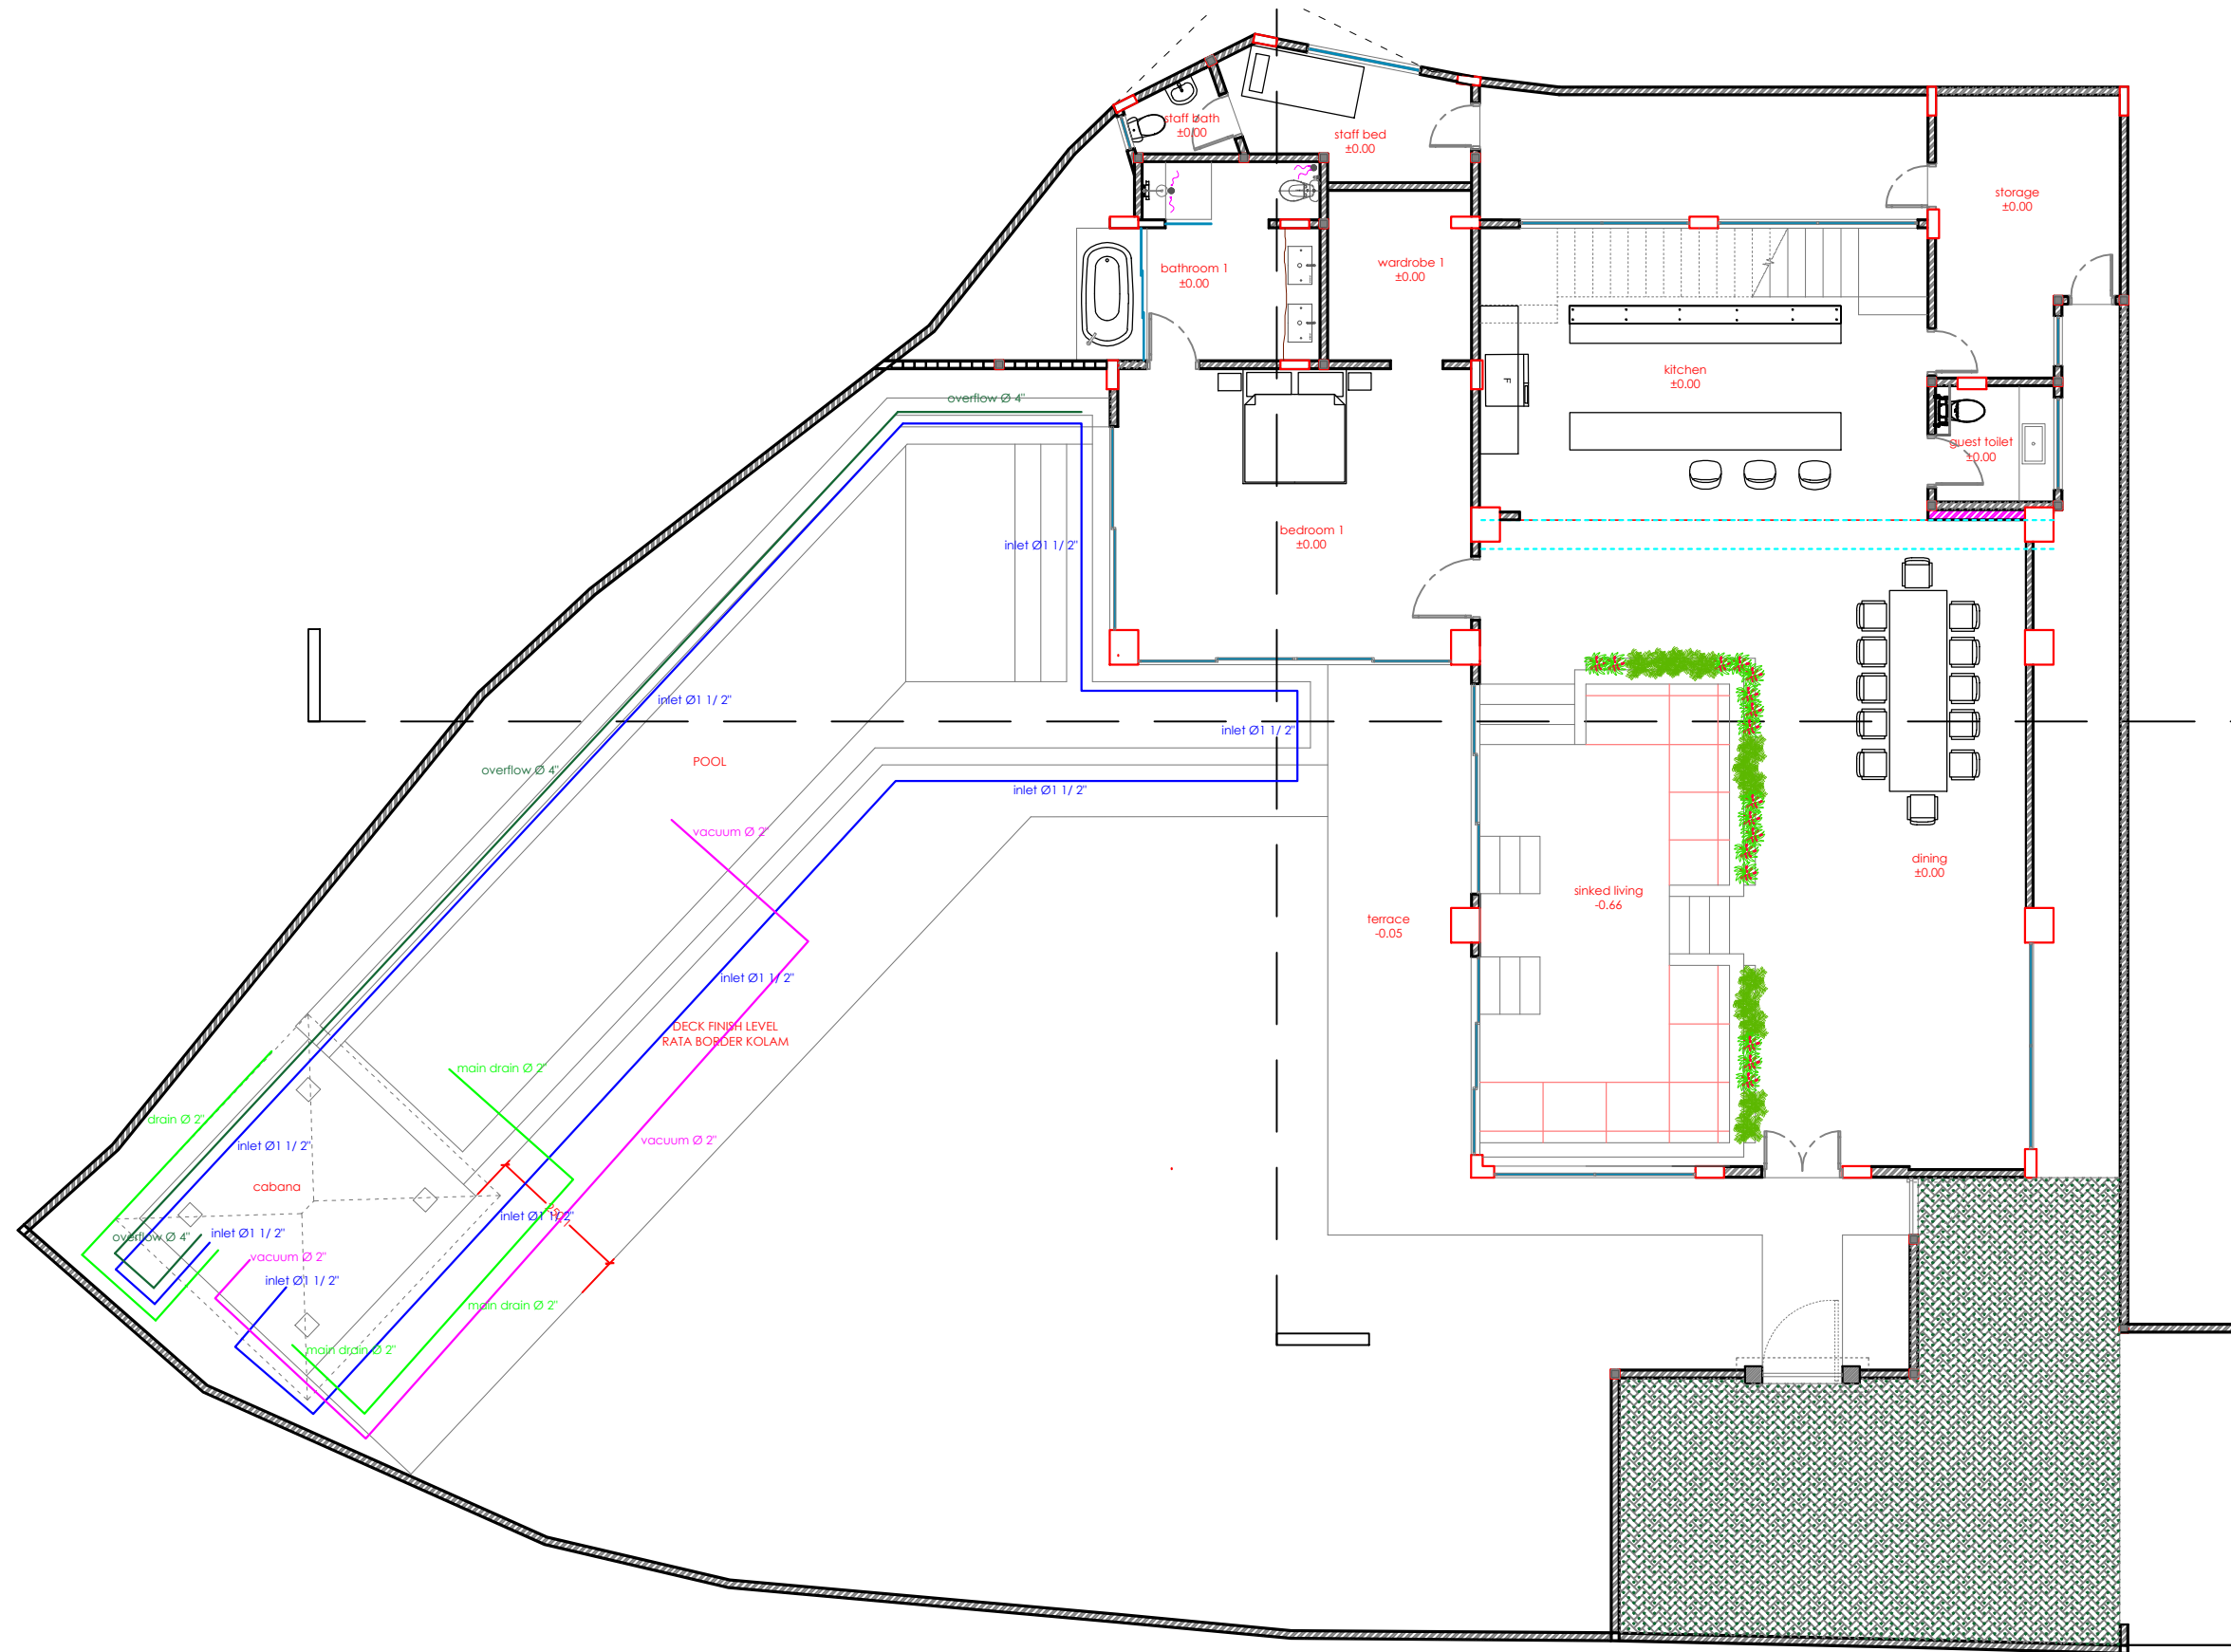


Pool Pipe Plan

INLET	<span style="color: blue;">—</span>
VACUUM	<span style="color: magenta;">—</span>
OVERFLOW	<span style="color: green;">—</span>
MAIN DRAIN	<span style="color: cyan;">—</span>

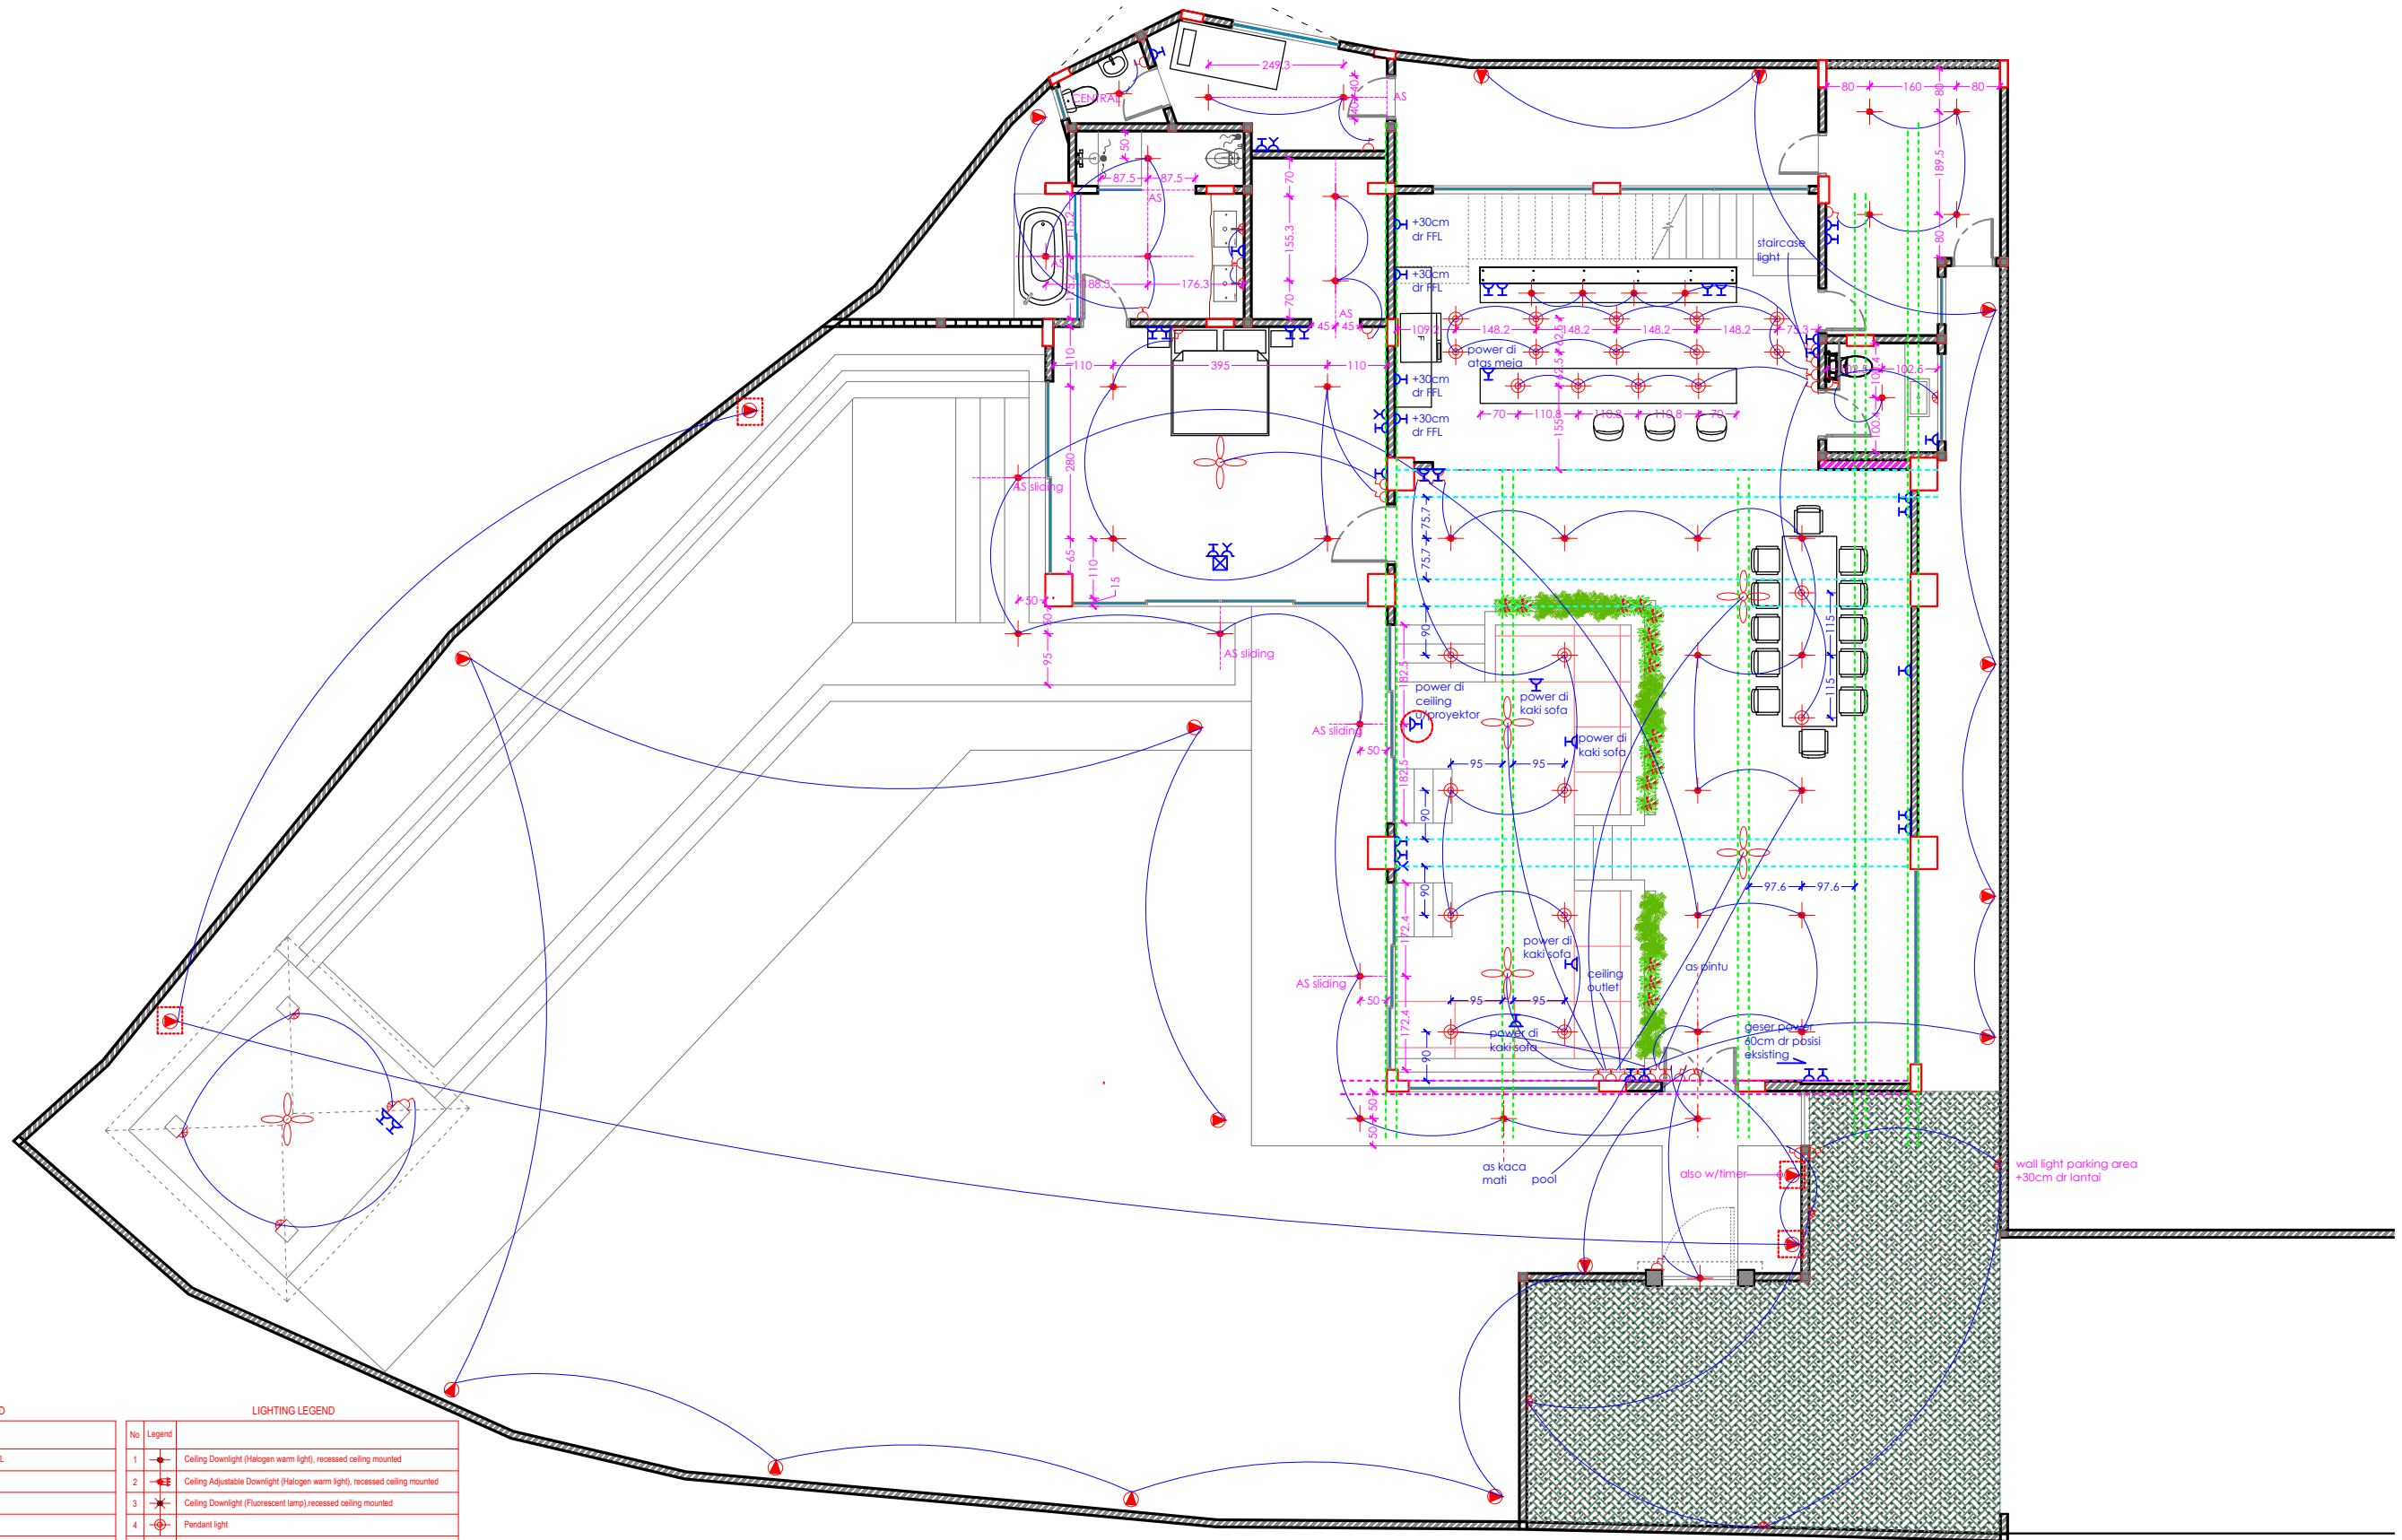


ELECTRICAL LEGEND		LIGHTING LEGEND	
No	Legend	No	Legend
1	Power Point, (Recessed Wall Mounted) + 25 AFL	1	Ceiling Downlight (Halogen warm light), recessed ceiling mounted
2	TV Outlet (Recessed Wall Mounted)	2	Ceiling Adjustable Downlight (Halogen warm light), recessed ceiling mounted
3	Phone Outlet (Recessed Wall Mounted)	3	Ceiling Downlight (Fluorescent lamp), recessed ceiling mounted
4	Data Outlet	4	Pendant light
5	Single Lighting Switch (Mounted and position, see on plan)	5	Wall Light (Recessed wall mounted), mounted and position level see on plan.
6	Hotel Switch (Mounted and position, see on plan)	6	Wall Light (Recessed wall mounted), mounted and position level see on plan.
7	Human sensor switch (Mounted and position, see on plan)	7	Floor uplight (Recessed Floor Mounted)
8	Junction Box for Power Point & TV Outlet, (Recessed Floor Mounted)	8	Garden light
9	MCB Panel	9	Underwater Pool Light, mounted and position level see on plan.
10	A/C	10	Underwater Pool Light (50 watt)
12	Compressor A/C	12	
13		13	
14		14	
15	Electrical fan	15	

Electrical Plan-Ground Floor

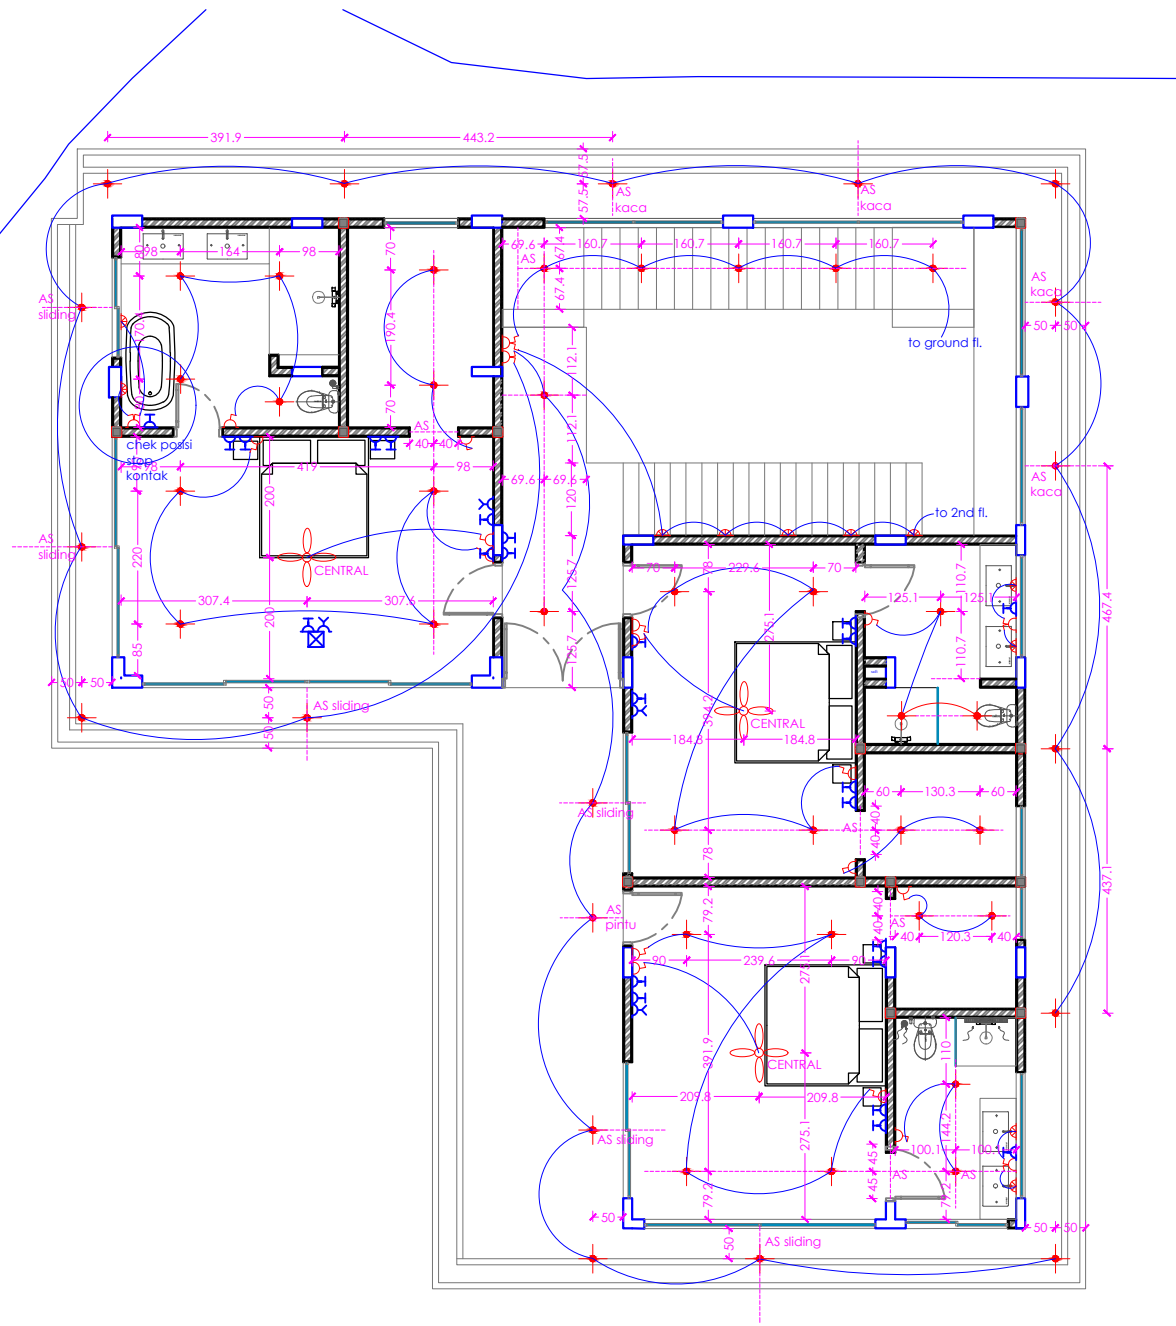


ELECTRICAL LEGEND		LIGHTING LEGEND	
No	Legend	No	Legend
1	Power Point, (Recessed Wall Mounted) + 25 AFL	1	Ceiling Downlight (Halogen warm light), recessed ceiling mounted
2	TV Outlet (Recessed Wall Mounted)	2	Ceiling Adjustable Downlight (Halogen warm light), recessed ceiling mounted
3	Phone Outlet (Recessed Wall Mounted)	3	Ceiling Downlight (Fluorescent lamp), recessed ceiling mounted
4	Data Outlet	4	Pendant light
5	Single Lighting Switch (Mounted and position, see on plan)	5	Wall Light (Recessed wall mounted), mounted and position level see on plan.
6	Hotel Switch (Mounted and position, see on plan)	6	Wall Light (Recessed wall mounted), mounted and position level see on plan.
7	Human sensor switch (Mounted and position, see on plan)	7	Floor uplight (Recessed Floor Mounted)
8	Junction Box for Power Point & TV Outlet, (Recessed Floor Mounted)	8	Garden light
9	MCB Panel	9	Underwater Pool Light, mounted and position level see on plan.
10	A/C	10	Underwater Pool Light (50 watt)
12	Compressor A/C	12	
13		13	
14		14	
15	Electrical fan	15	

# Electrical Plan-First Floor

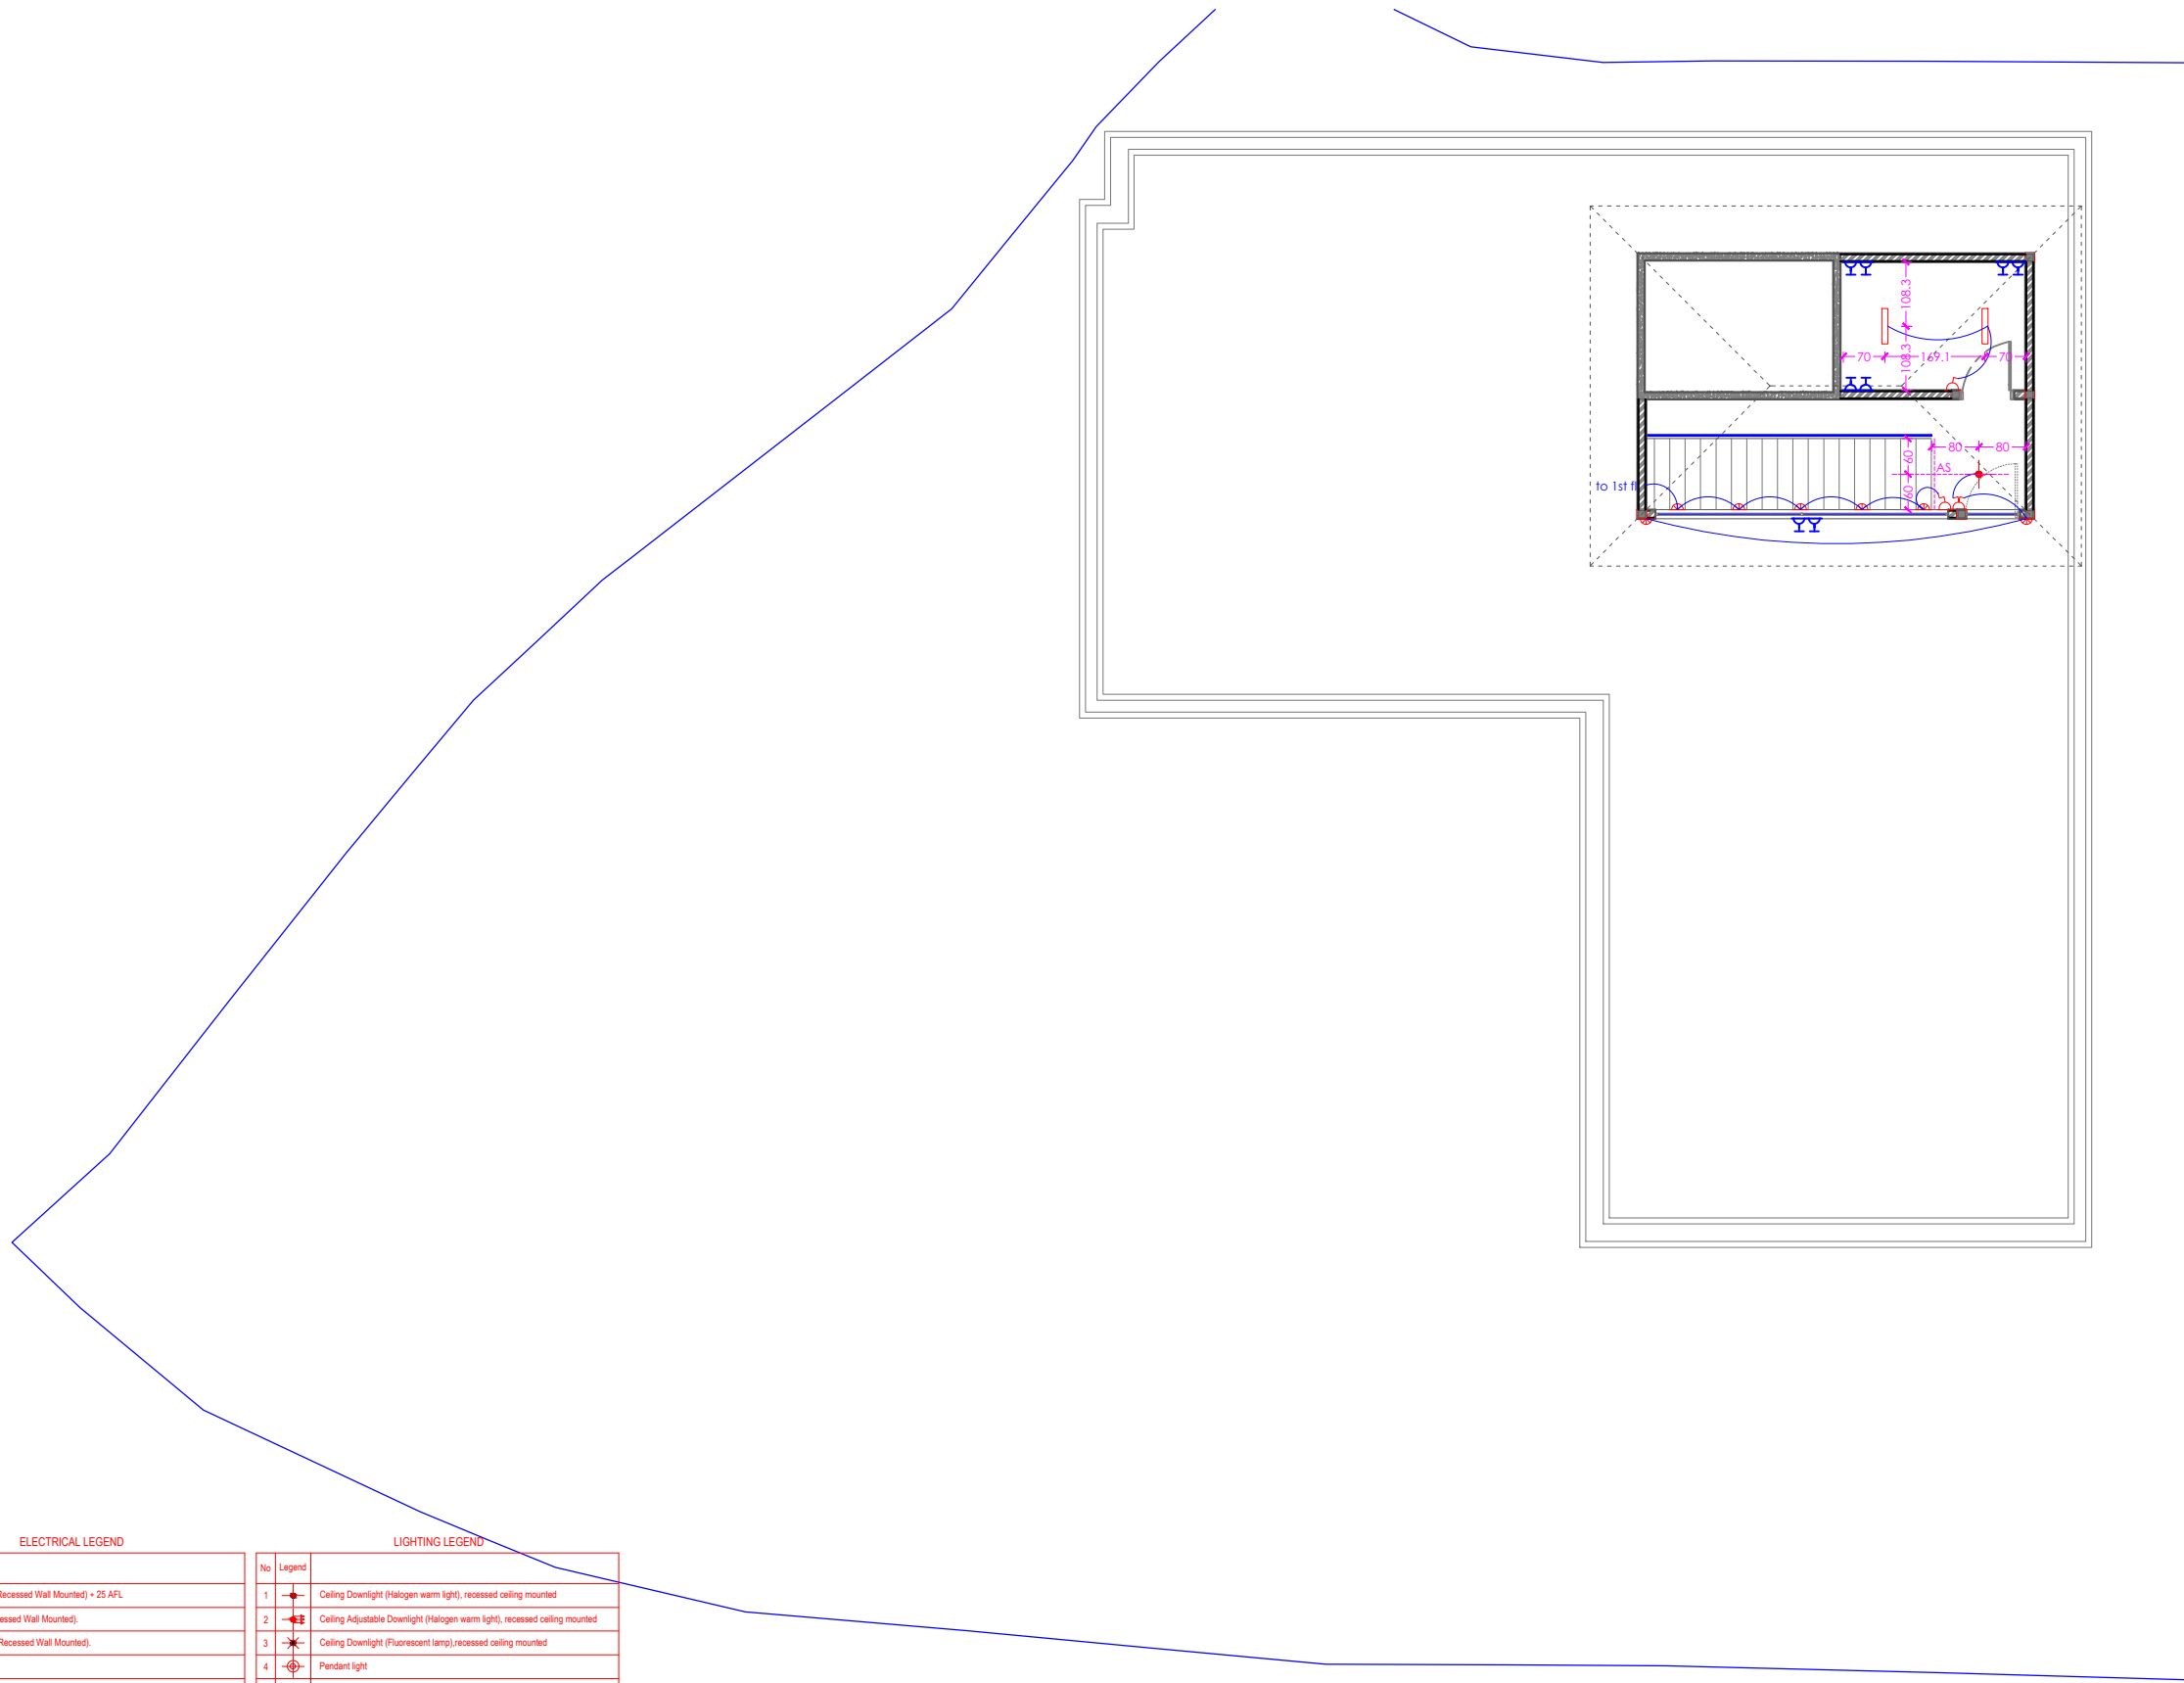


ELECTRICAL LEGEND		LIGHTING LEGEND	
No	Legend	No	Legend
1	Power Point, (Recessed Wall Mounted) + 25 AFL	1	Ceiling Downlight (Halogen warm light), recessed ceiling mounted
2	TV Outlet (Recessed Wall Mounted)	2	Ceiling Adjustable Downlight (Halogen warm light), recessed ceiling mounted
3	Phone Outlet (Recessed Wall Mounted)	3	Ceiling Downlight (Fluorescent lamp), recessed ceiling mounted
4	Data Outlet	4	Pendant light
5	Single Lighting Switch (Mounted and position, see on plan)	5	Wall Light (Recessed wall mounted), mounted and position level see on plan.
6	Hotel Switch (Mounted and position, see on plan)	6	Wall Light (Recessed wall mounted), mounted and position level see on plan.
7	Human sensor switch (Mounted and position, see on plan)	7	Floor uplight (Recessed Floor Mounted)
8	Junction Box for Power Point & TV Outlet, (Recessed Floor Mounted)	8	Garden light
9	MCB Panel.	9	Underwater Pool Light, mounted and position level see on plan.
10	A/C	10	Underwater Pool Light (50 watt)
12	Compressor A/C	12	
13		13	
14		14	
15	Electrical fan	15	


# Electrical Plan-Second Floor

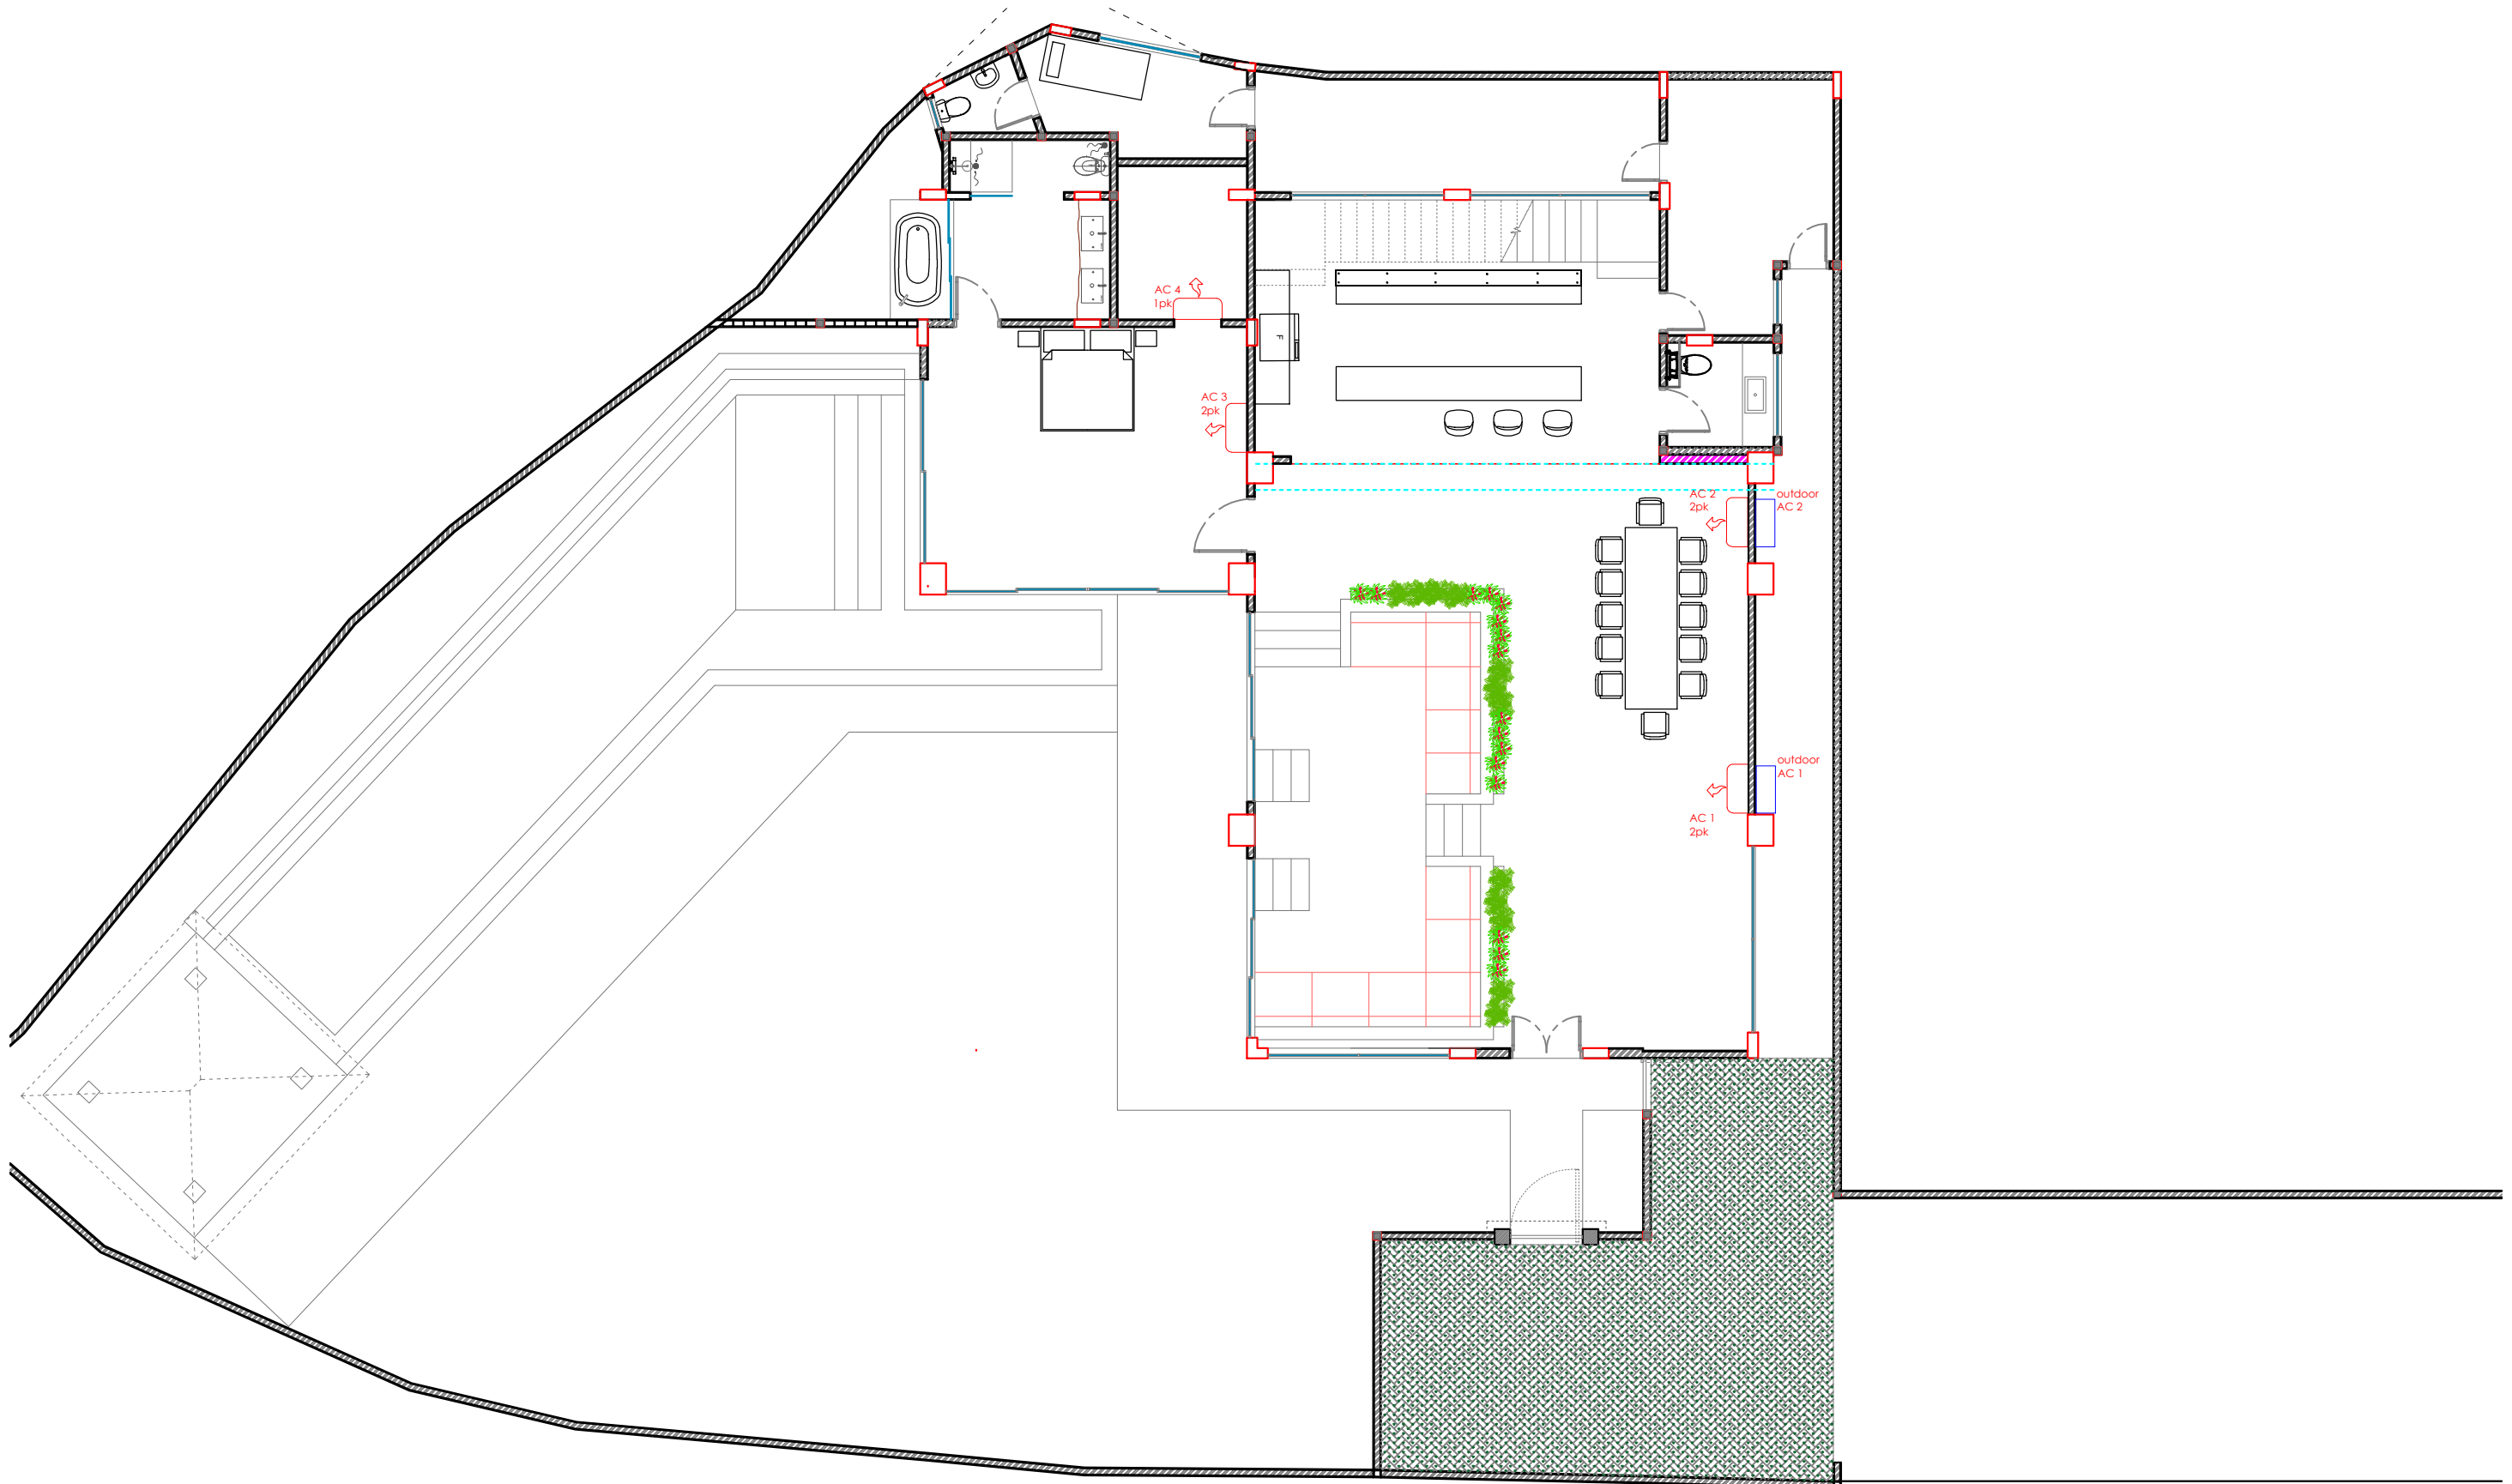

AC Plan-Ground Floor

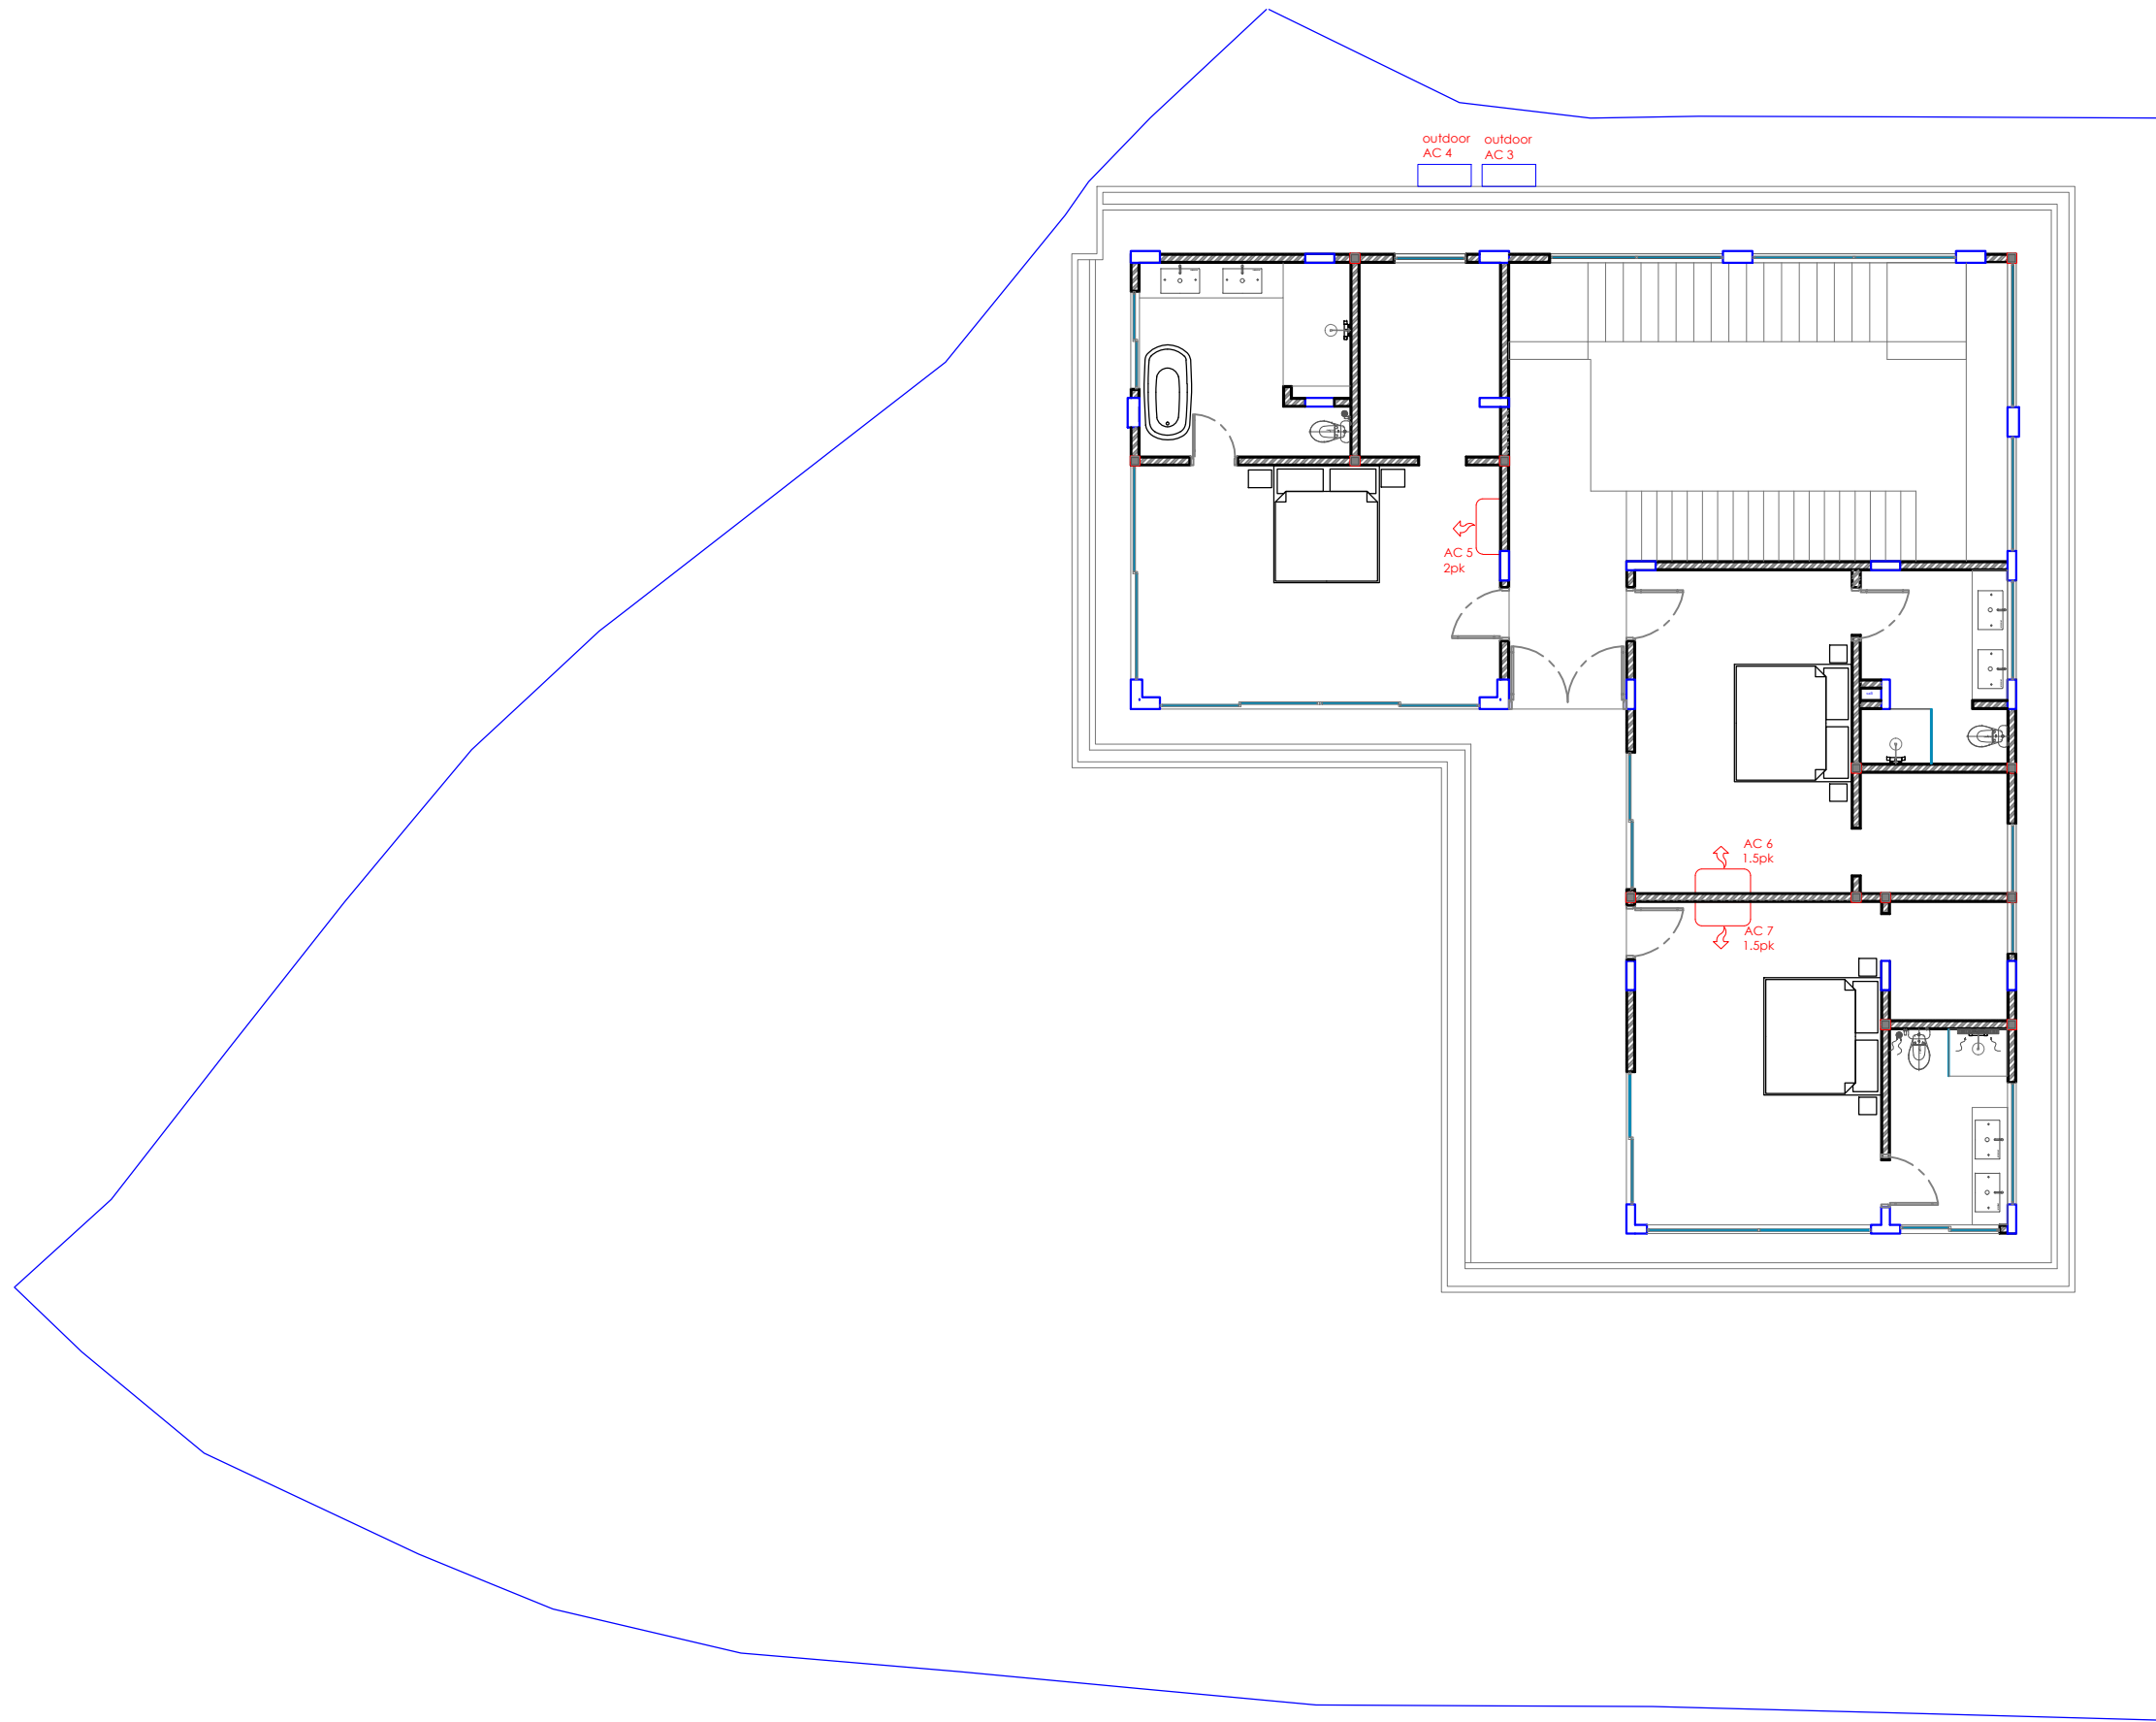

AC Plan-First Floor

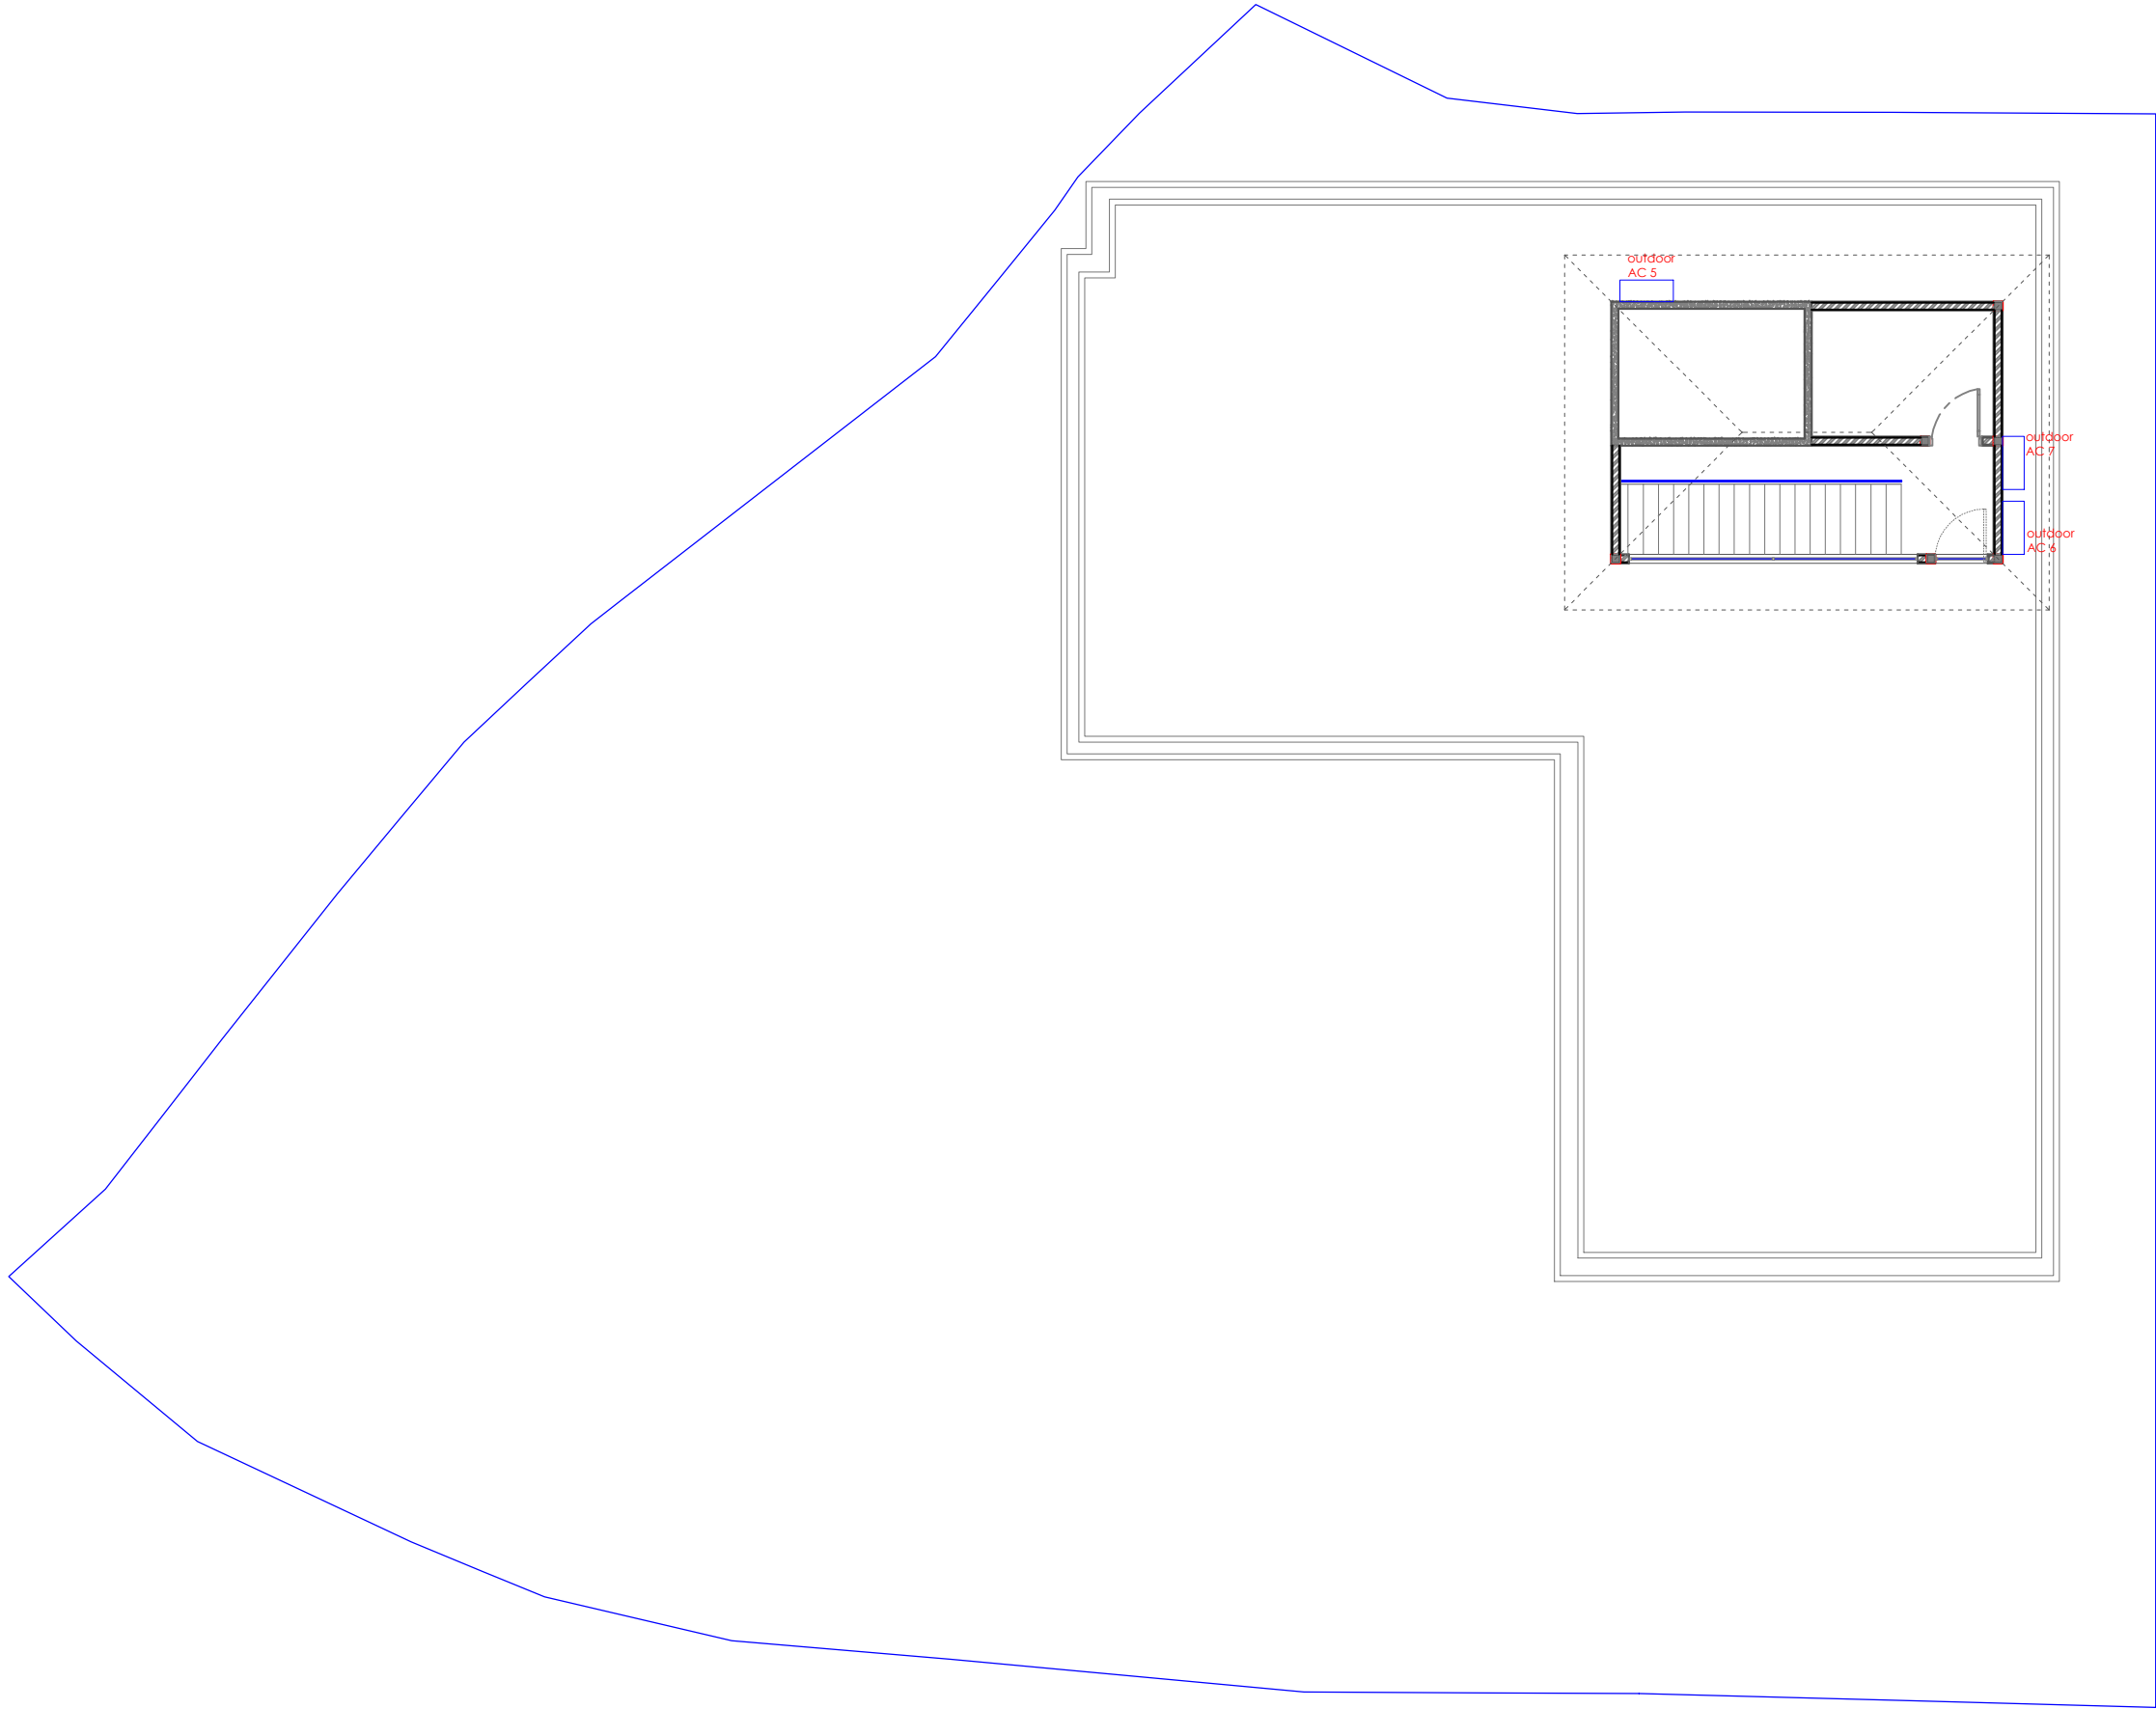

AC Plan-Second Floor