



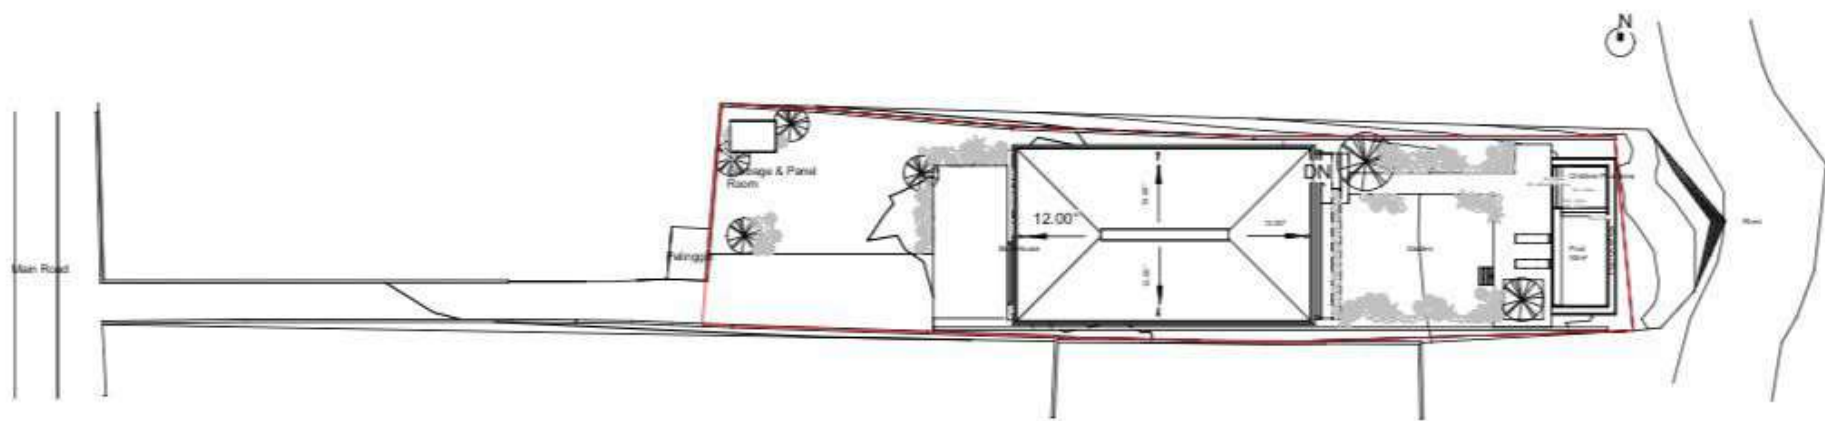


1 Masterplan
1 : 400

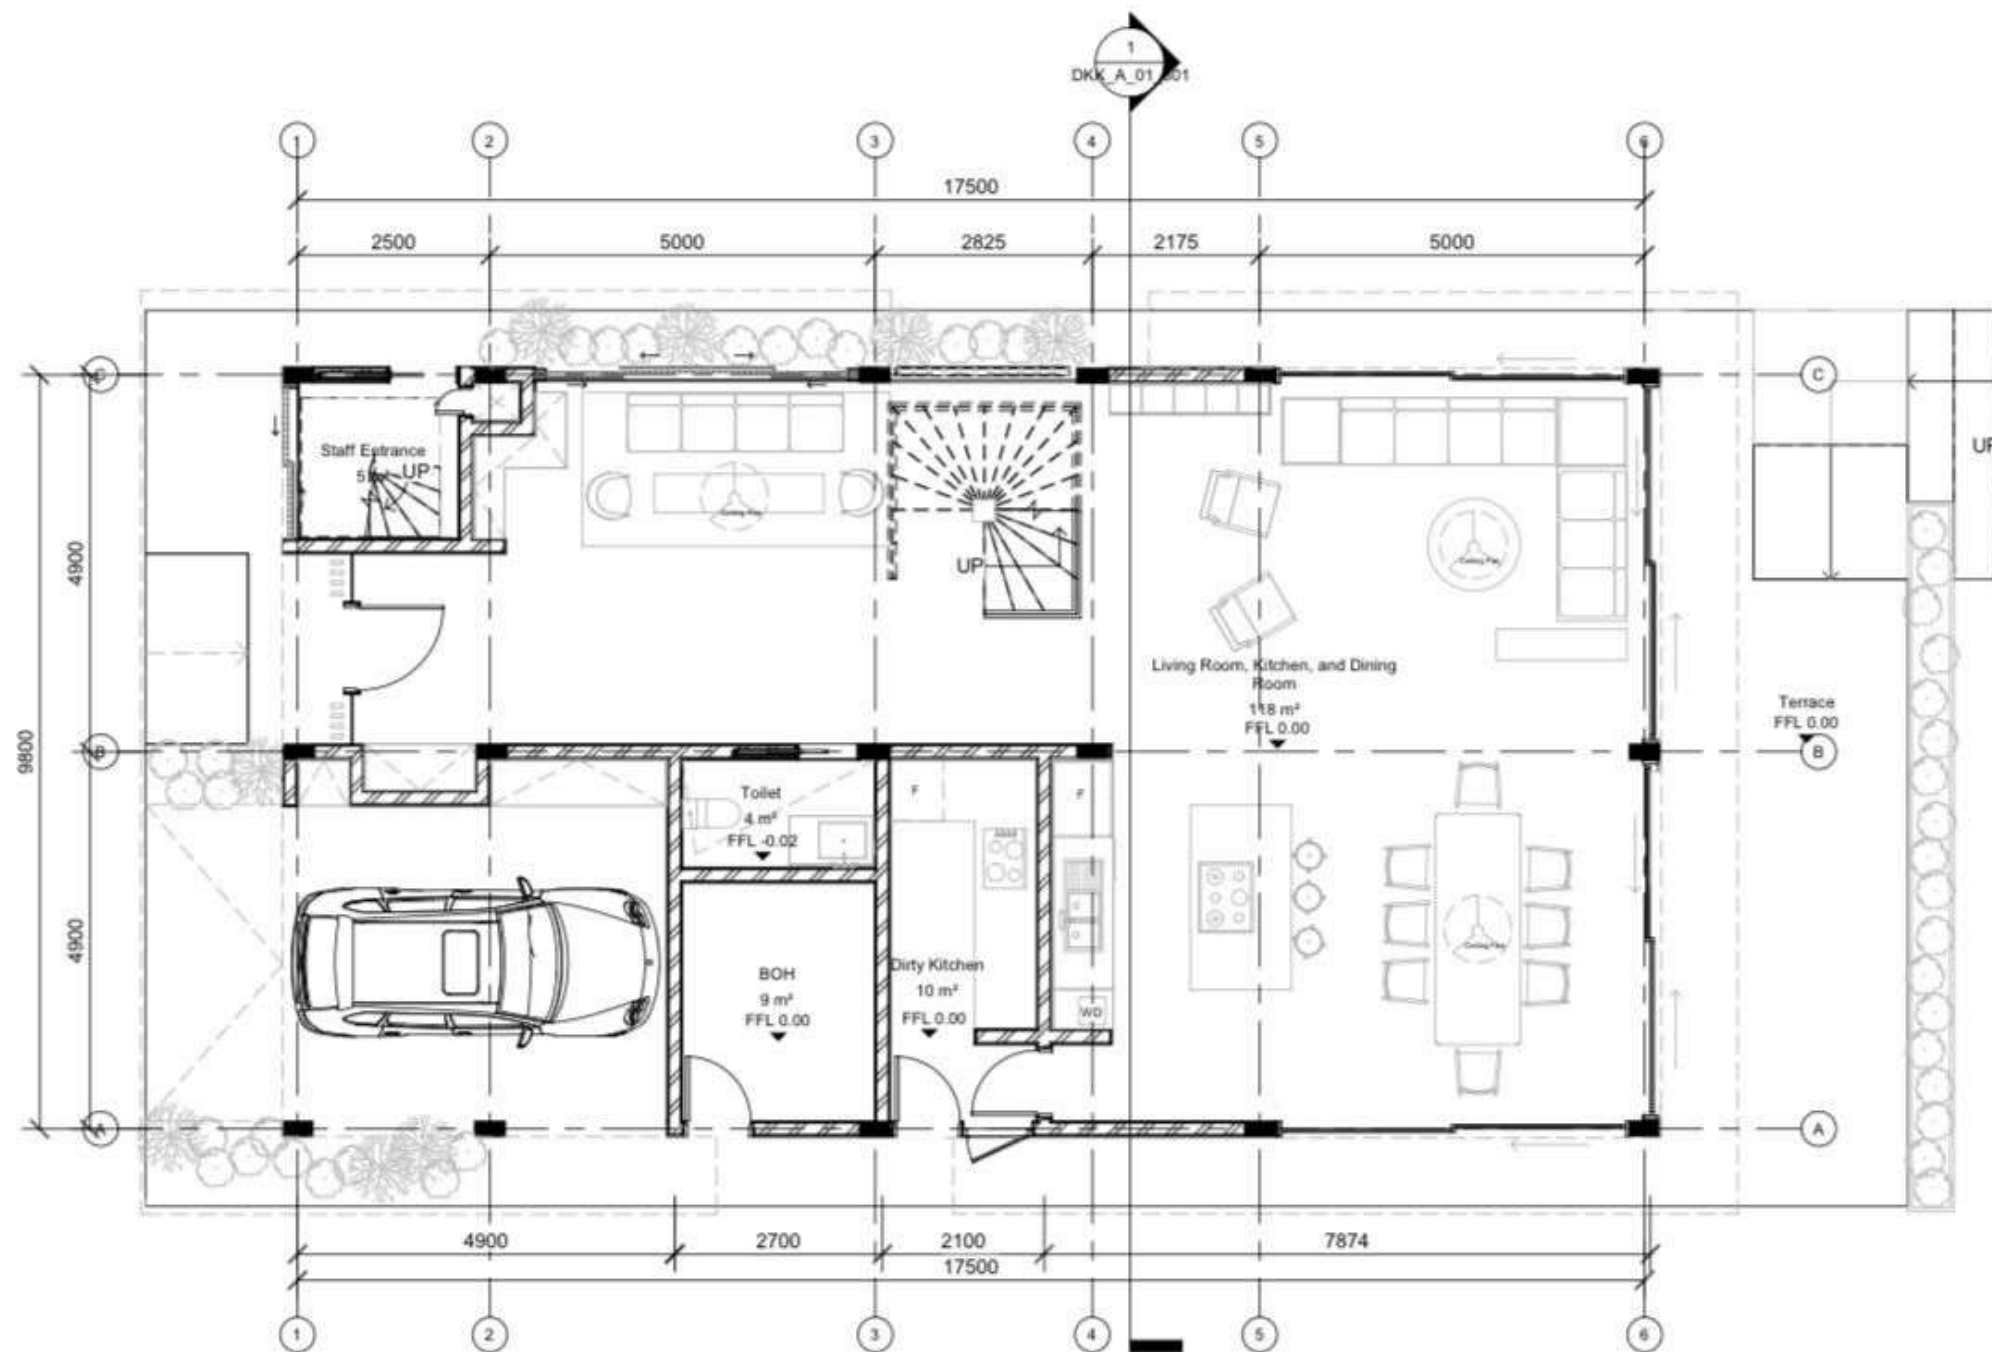


1 Ground Level Plan

1:75

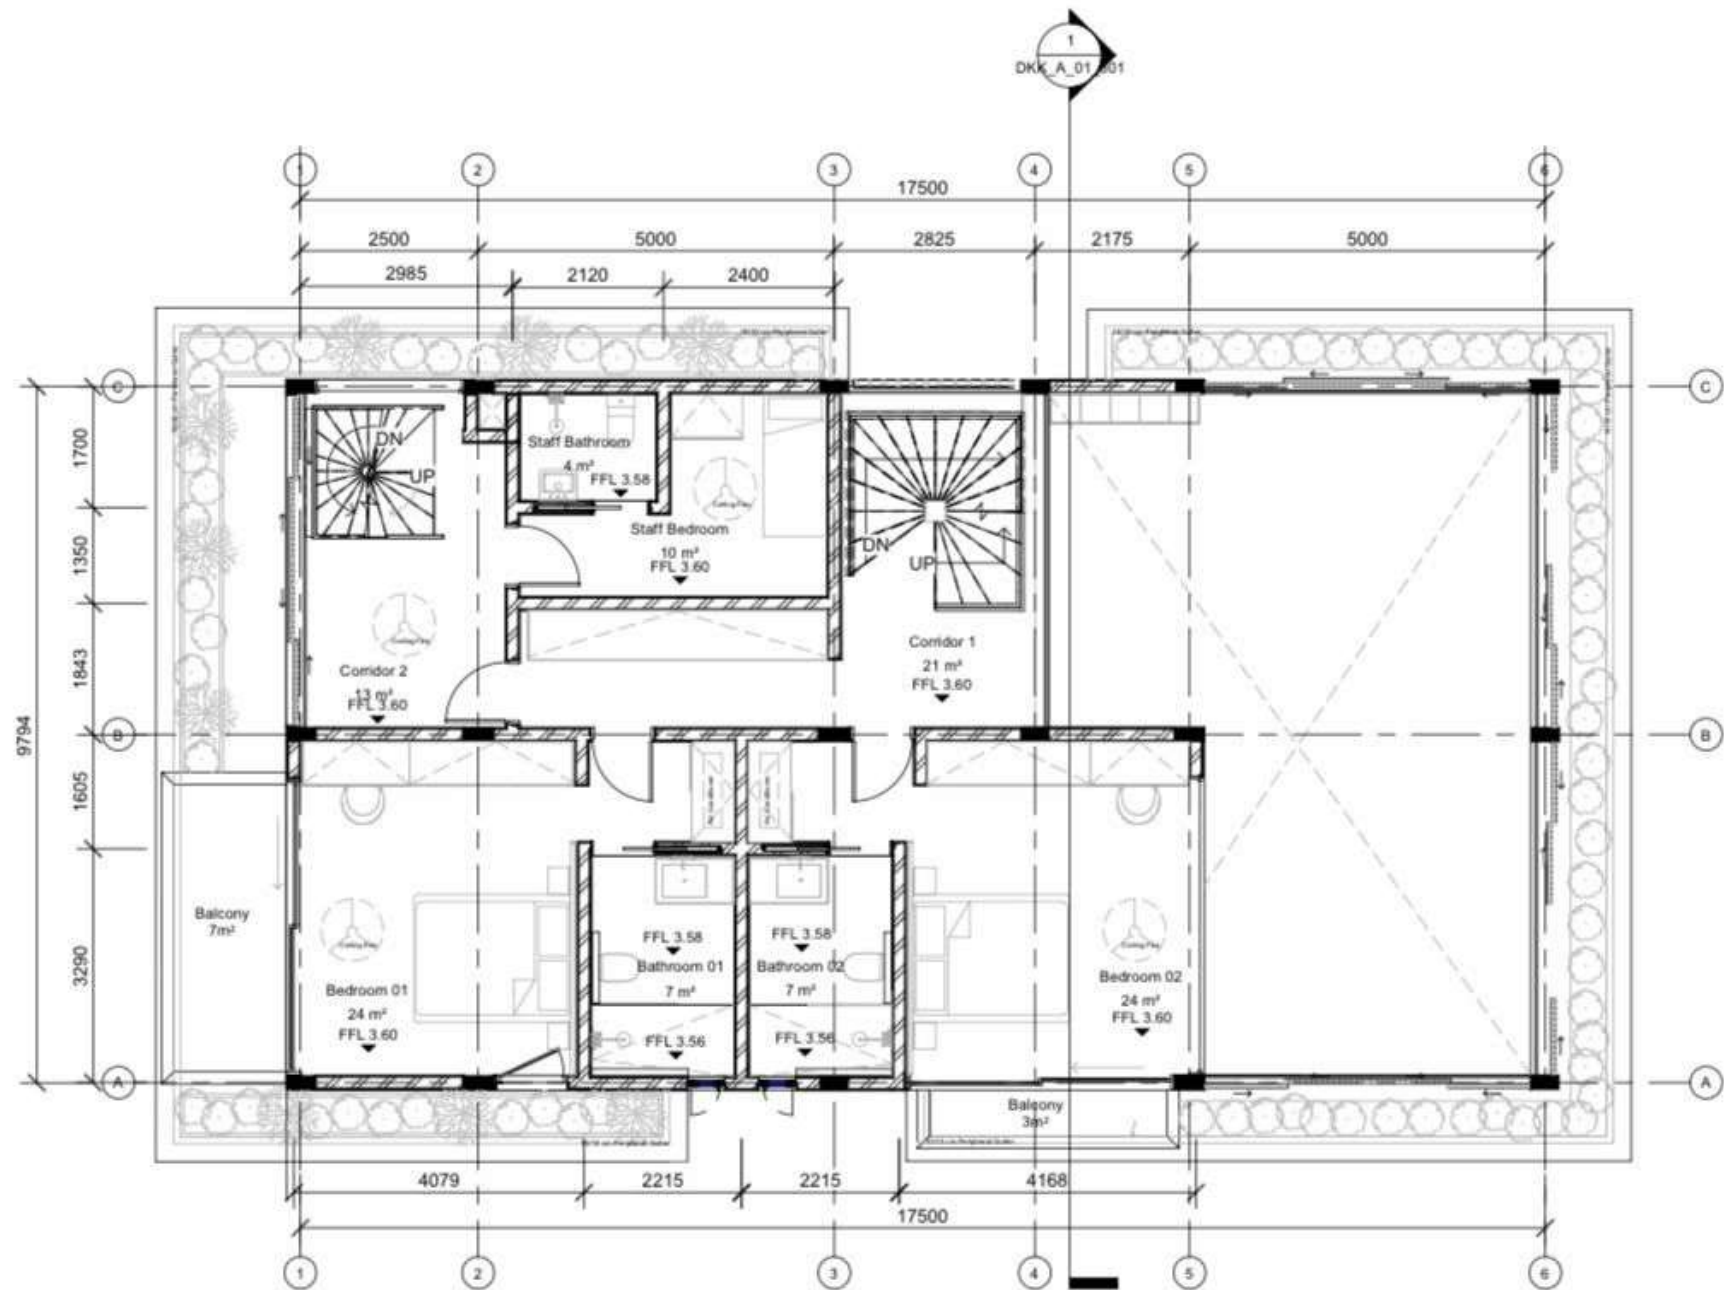

1 First Floor Plan
1 : 75

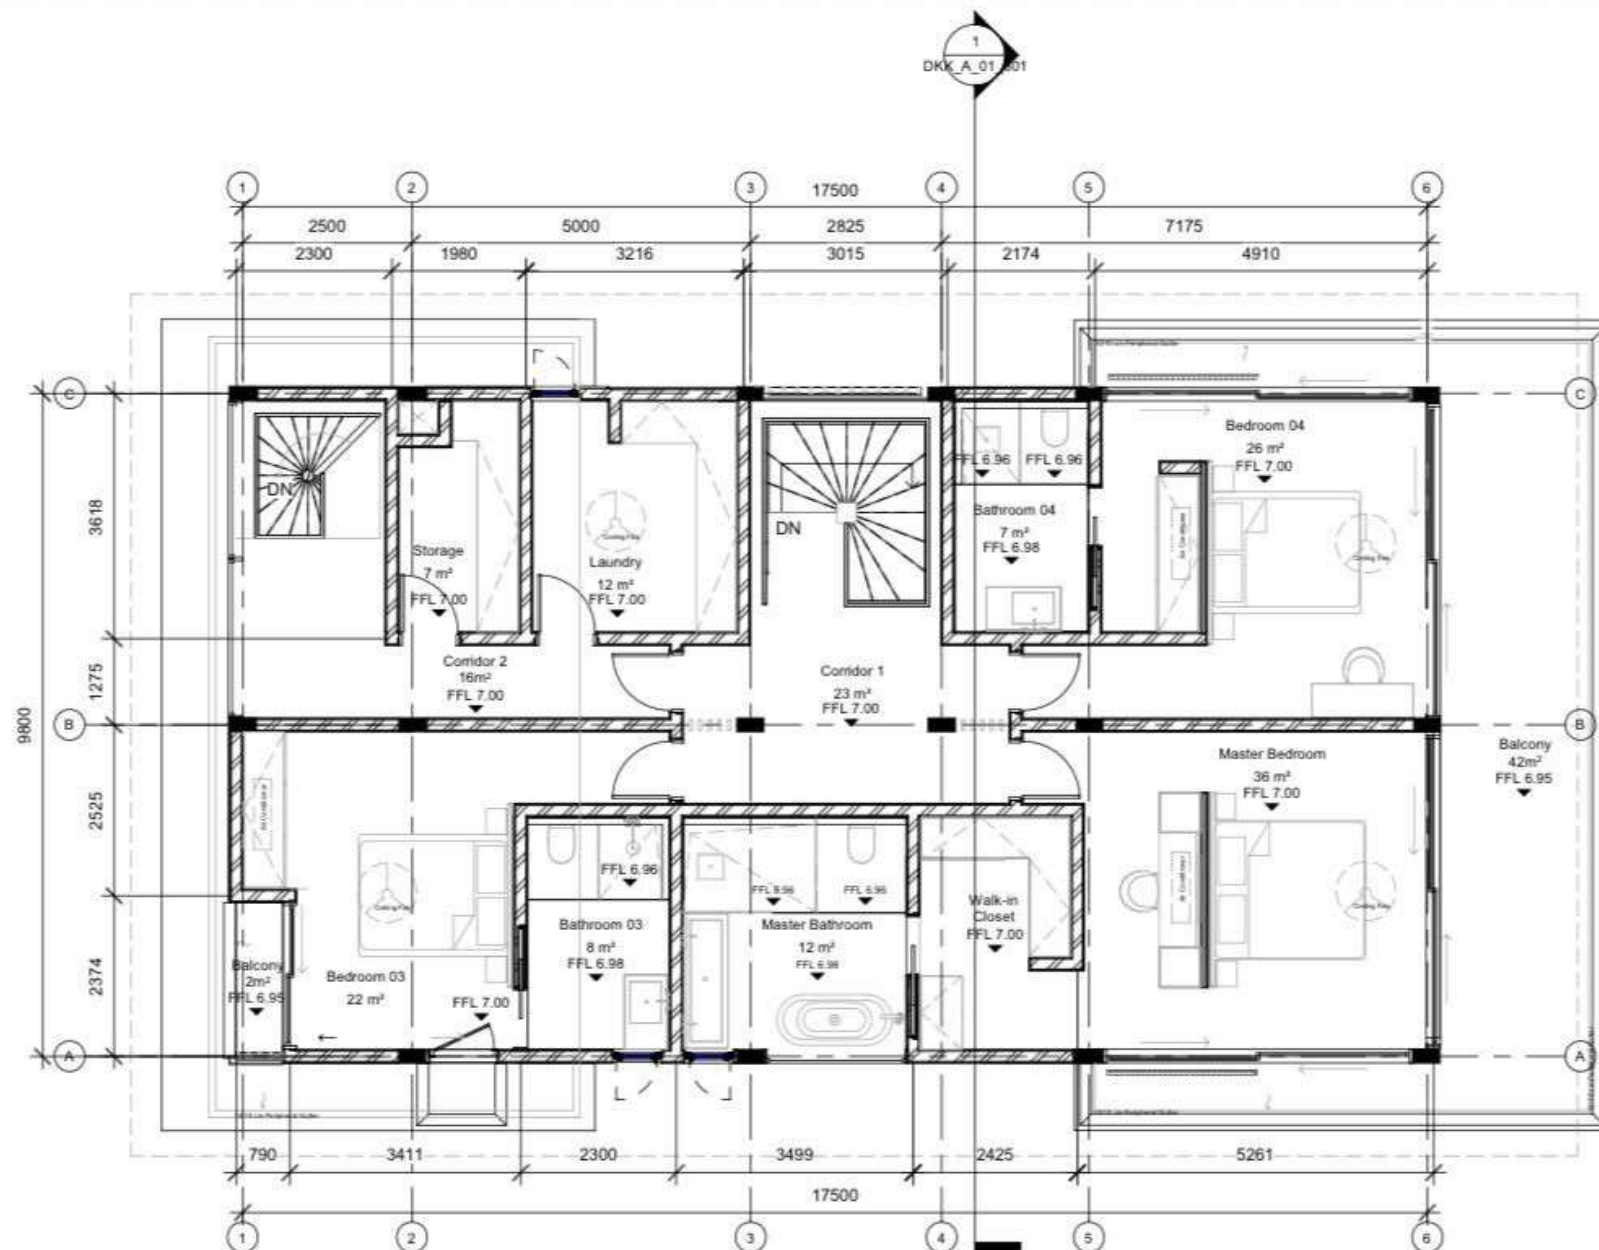

1 Second Floor Plan
1 : 75