


RIVER VILLA
DENAH LANTAI DASAR
 SKALA 1 : 150

PROJECT :	PRINCIPLE ARCHITECT :		STRUCTURE ENGINEER :			STRUCTURE DRAFTER :	ELECTRICAL AND PLUMBING DRAFTER :	ARCHITECTURAL DRAFTER :	CHECKED :
	OWNER :	ARCHITECT DESIGNER :		MECHANICAL AND ELECTRICAL ENGINEER :					
	DRAWING TITLE :	SCALE :	DATE :	DATE	REVISION NOTE	SIGNATURE	Drawing code	Page number	Total page
	FILE NAME	DData\Project	PRINT DATE :						054

Note.
 Planning the structure and plumbing of the drawings should be checked again or re-adjusted by the contractor related to the field condition

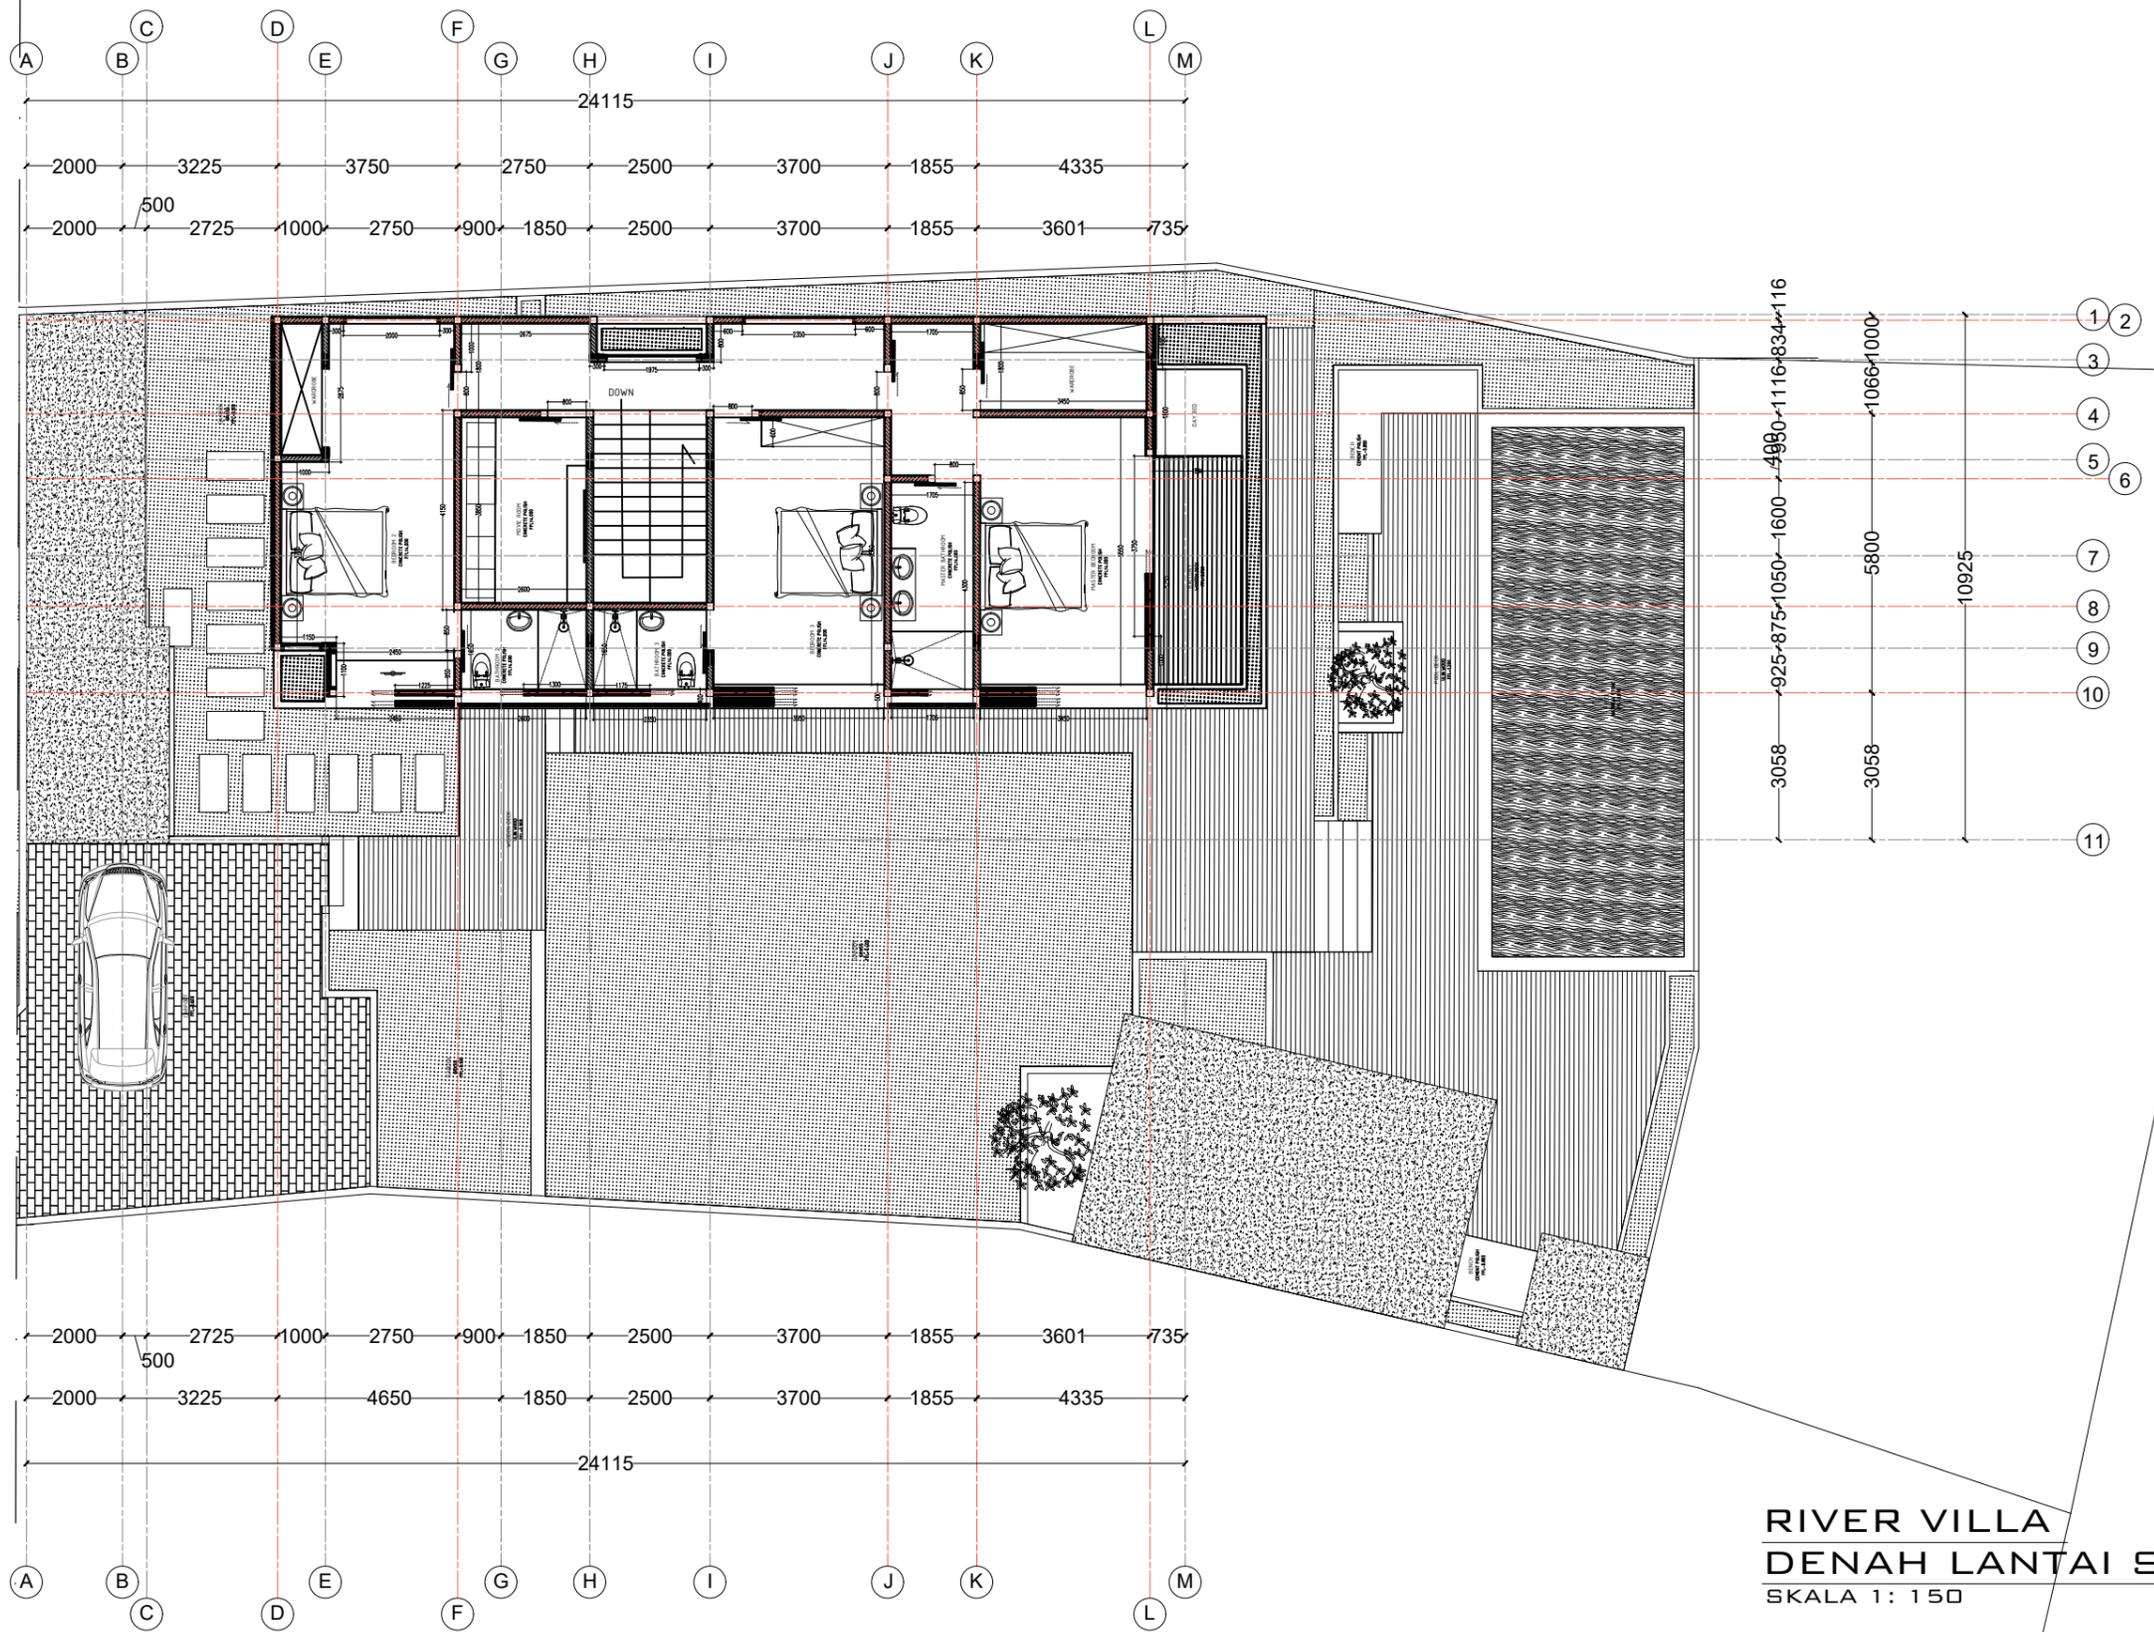

RIVER VILLA
DENAH LANTAI SATU
 SKALA 1 : 150

PROJECT :	PRINCIPLE ARCHITECT :		STRUCTURE ENGINEER :			STRUCTURE DRAFTER :	ELECTRICAL AND PLUMBING DRAFTER :	ARCHITECTURAL DRAFTER :	CHECKED :
	OWNER :	ARCHITECT DESIGNER :		MECHANICAL AND ELECTRICAL ENGINEER :					
		DRAWING TITLE :	SCALE :	DATE :	DATE	REVISION NOTE	SIGNATURE	Drawing code	Page number
		FILE NAME	DData\Project	PRINT DATE :					

Note.
 Planning the structure and plumbing of the drawings should be checked again or re-adjusted by the contractor related to the field condition