


1 DENAH LT DASAR
A1-01 SKALA 1:150

TANGGA
MONYET

KONSULTAN	PROYEK	GAMBAR	REVISI	DIGAMBAR	DIPERIKSA	SKALA
		DENAH LT DASAR	NO	1 KJ	3	1/150
			TANGGAL	CATATAN		
			1			
			2			
			3			
			4			
				NO. PROYEK		NO. LEMBAR
				A1-01		-
				DATE : 19 JUNI 2025		

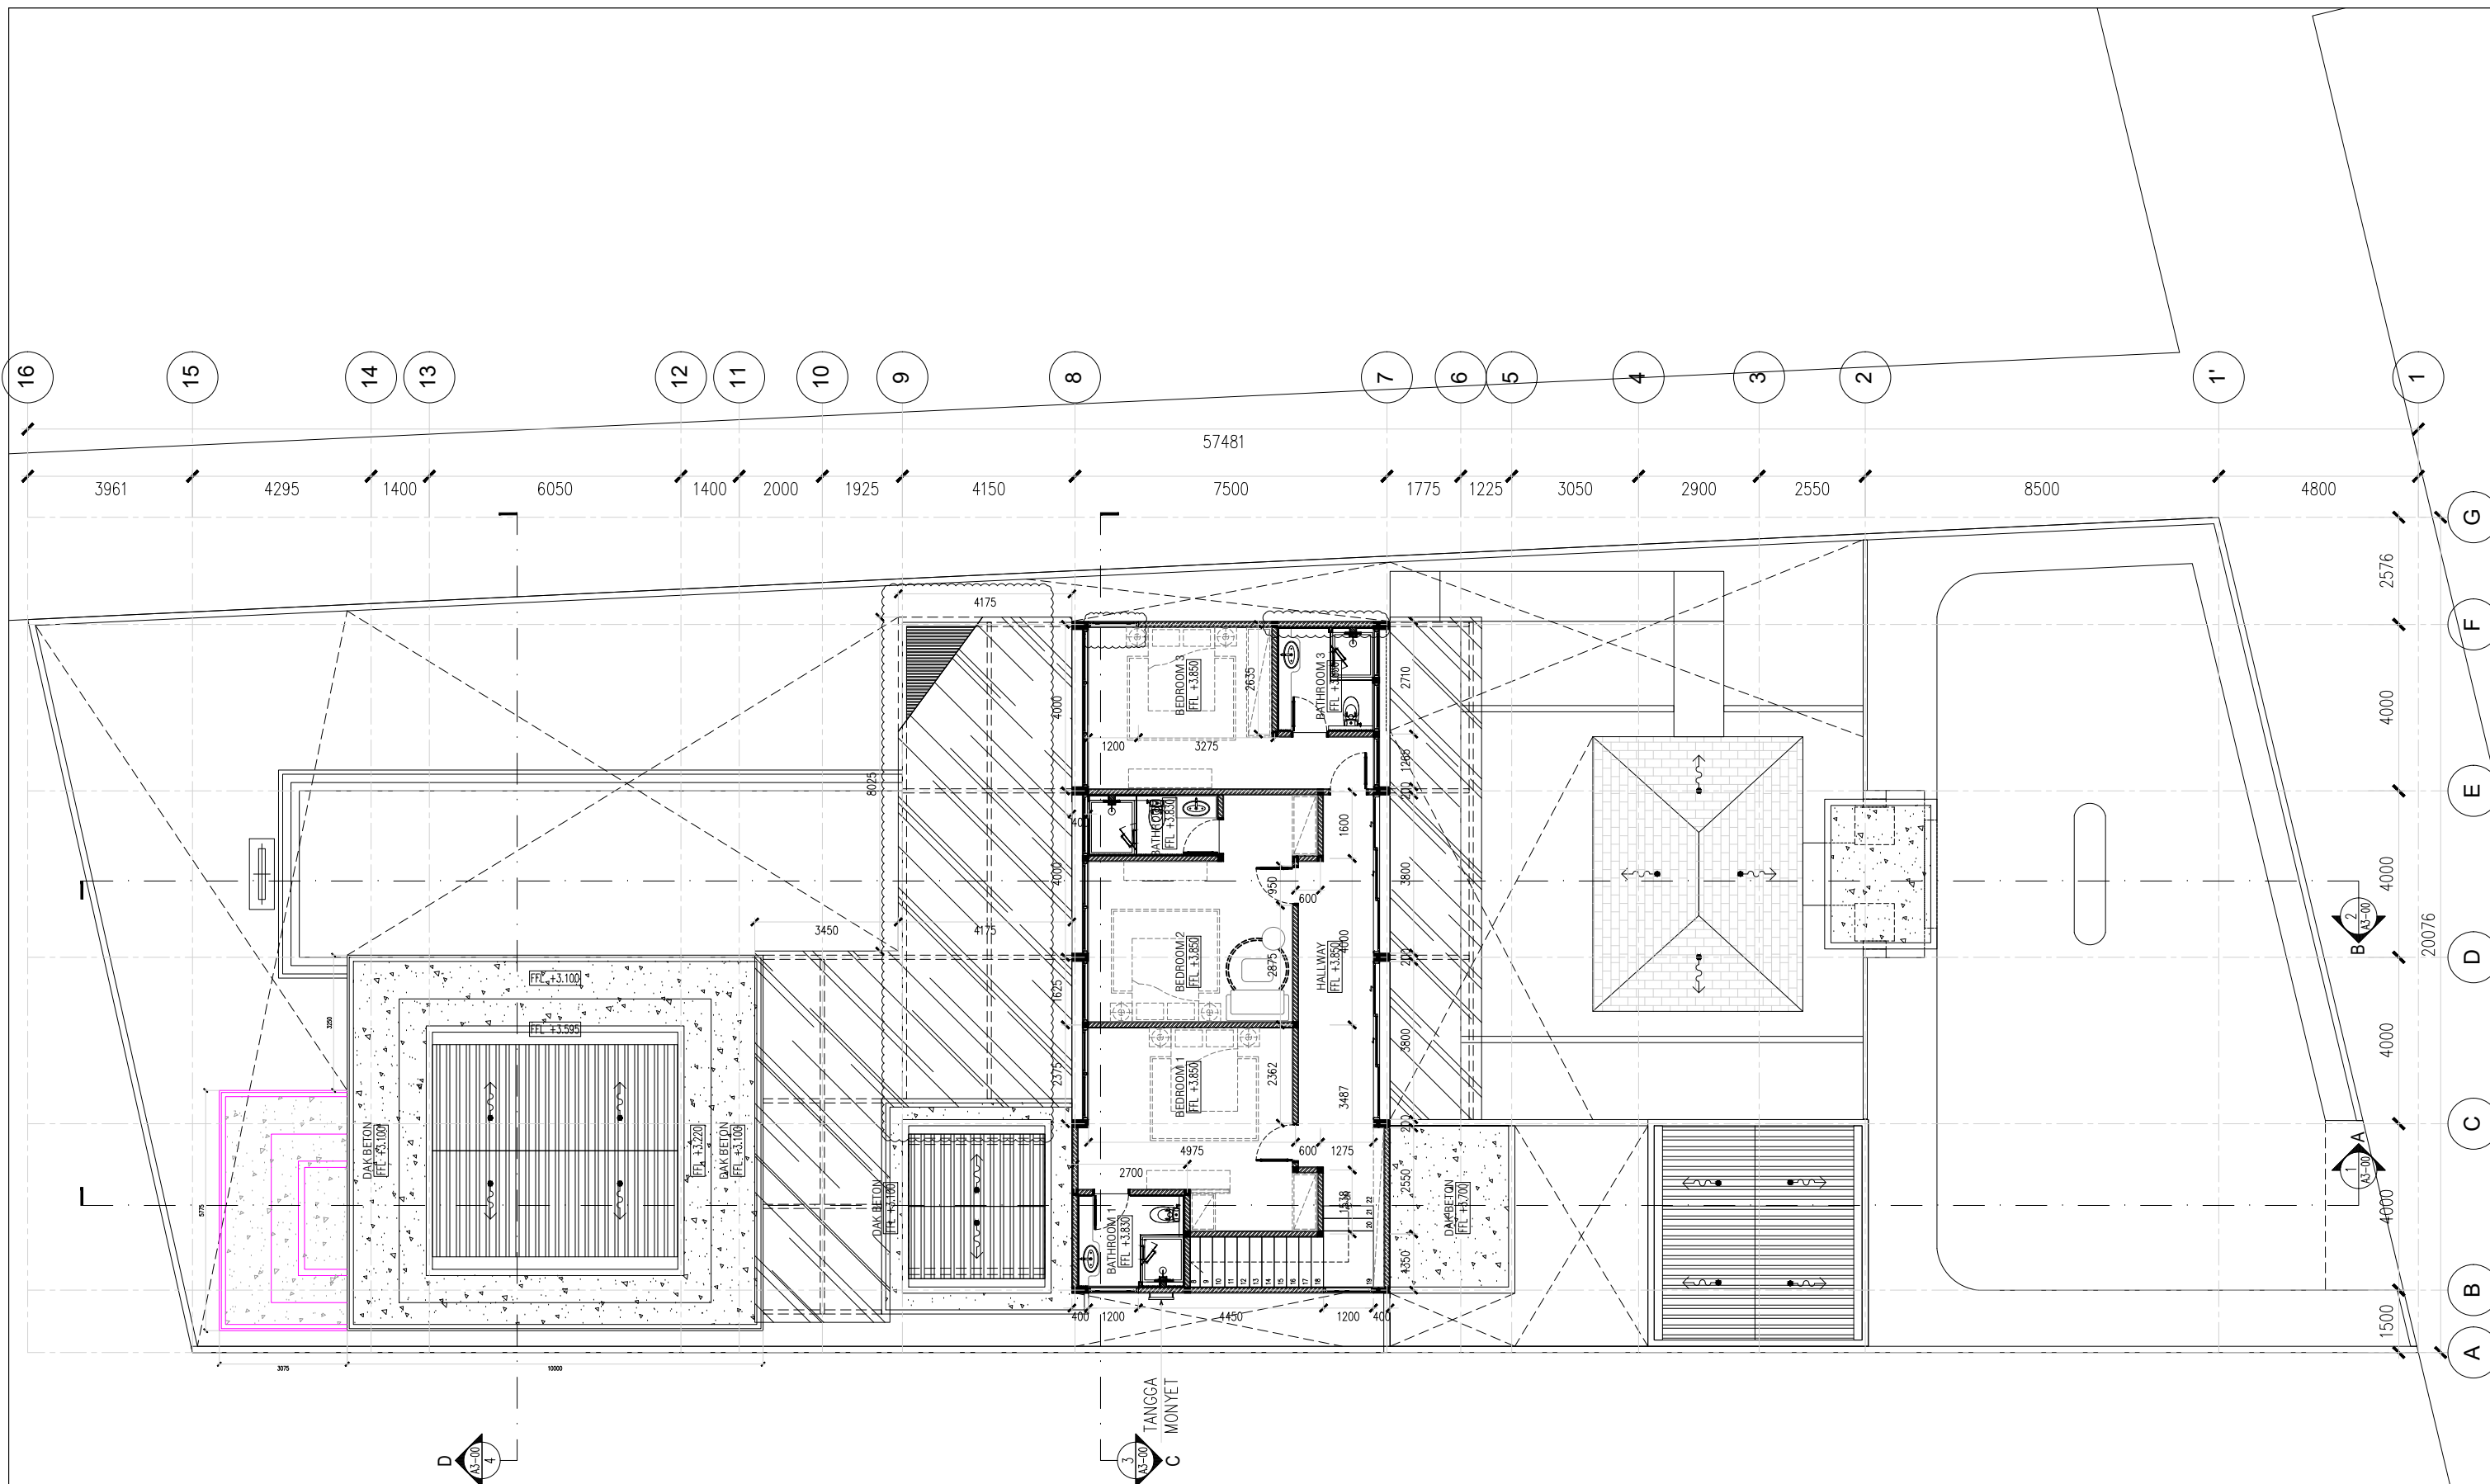

1 DENAH LT ATAS
A1-01 SKALA 1:150


KONSULTAN	PROYEK
-----------	--------

GAMBAR	DENAH LT ATAS
--------	---------------

NO	TANGGAL	CATATAN
1	-	-
2	-	-
3	-	-
4	-	-

DIGAMBAR	1	KJ	2	-	3		
DIPERIKSA							
NO. PROYEK	A1-02					NO. LEMBAR	-
DATE	19 JUNI 2025						

SKALA	1/150
-------	-------

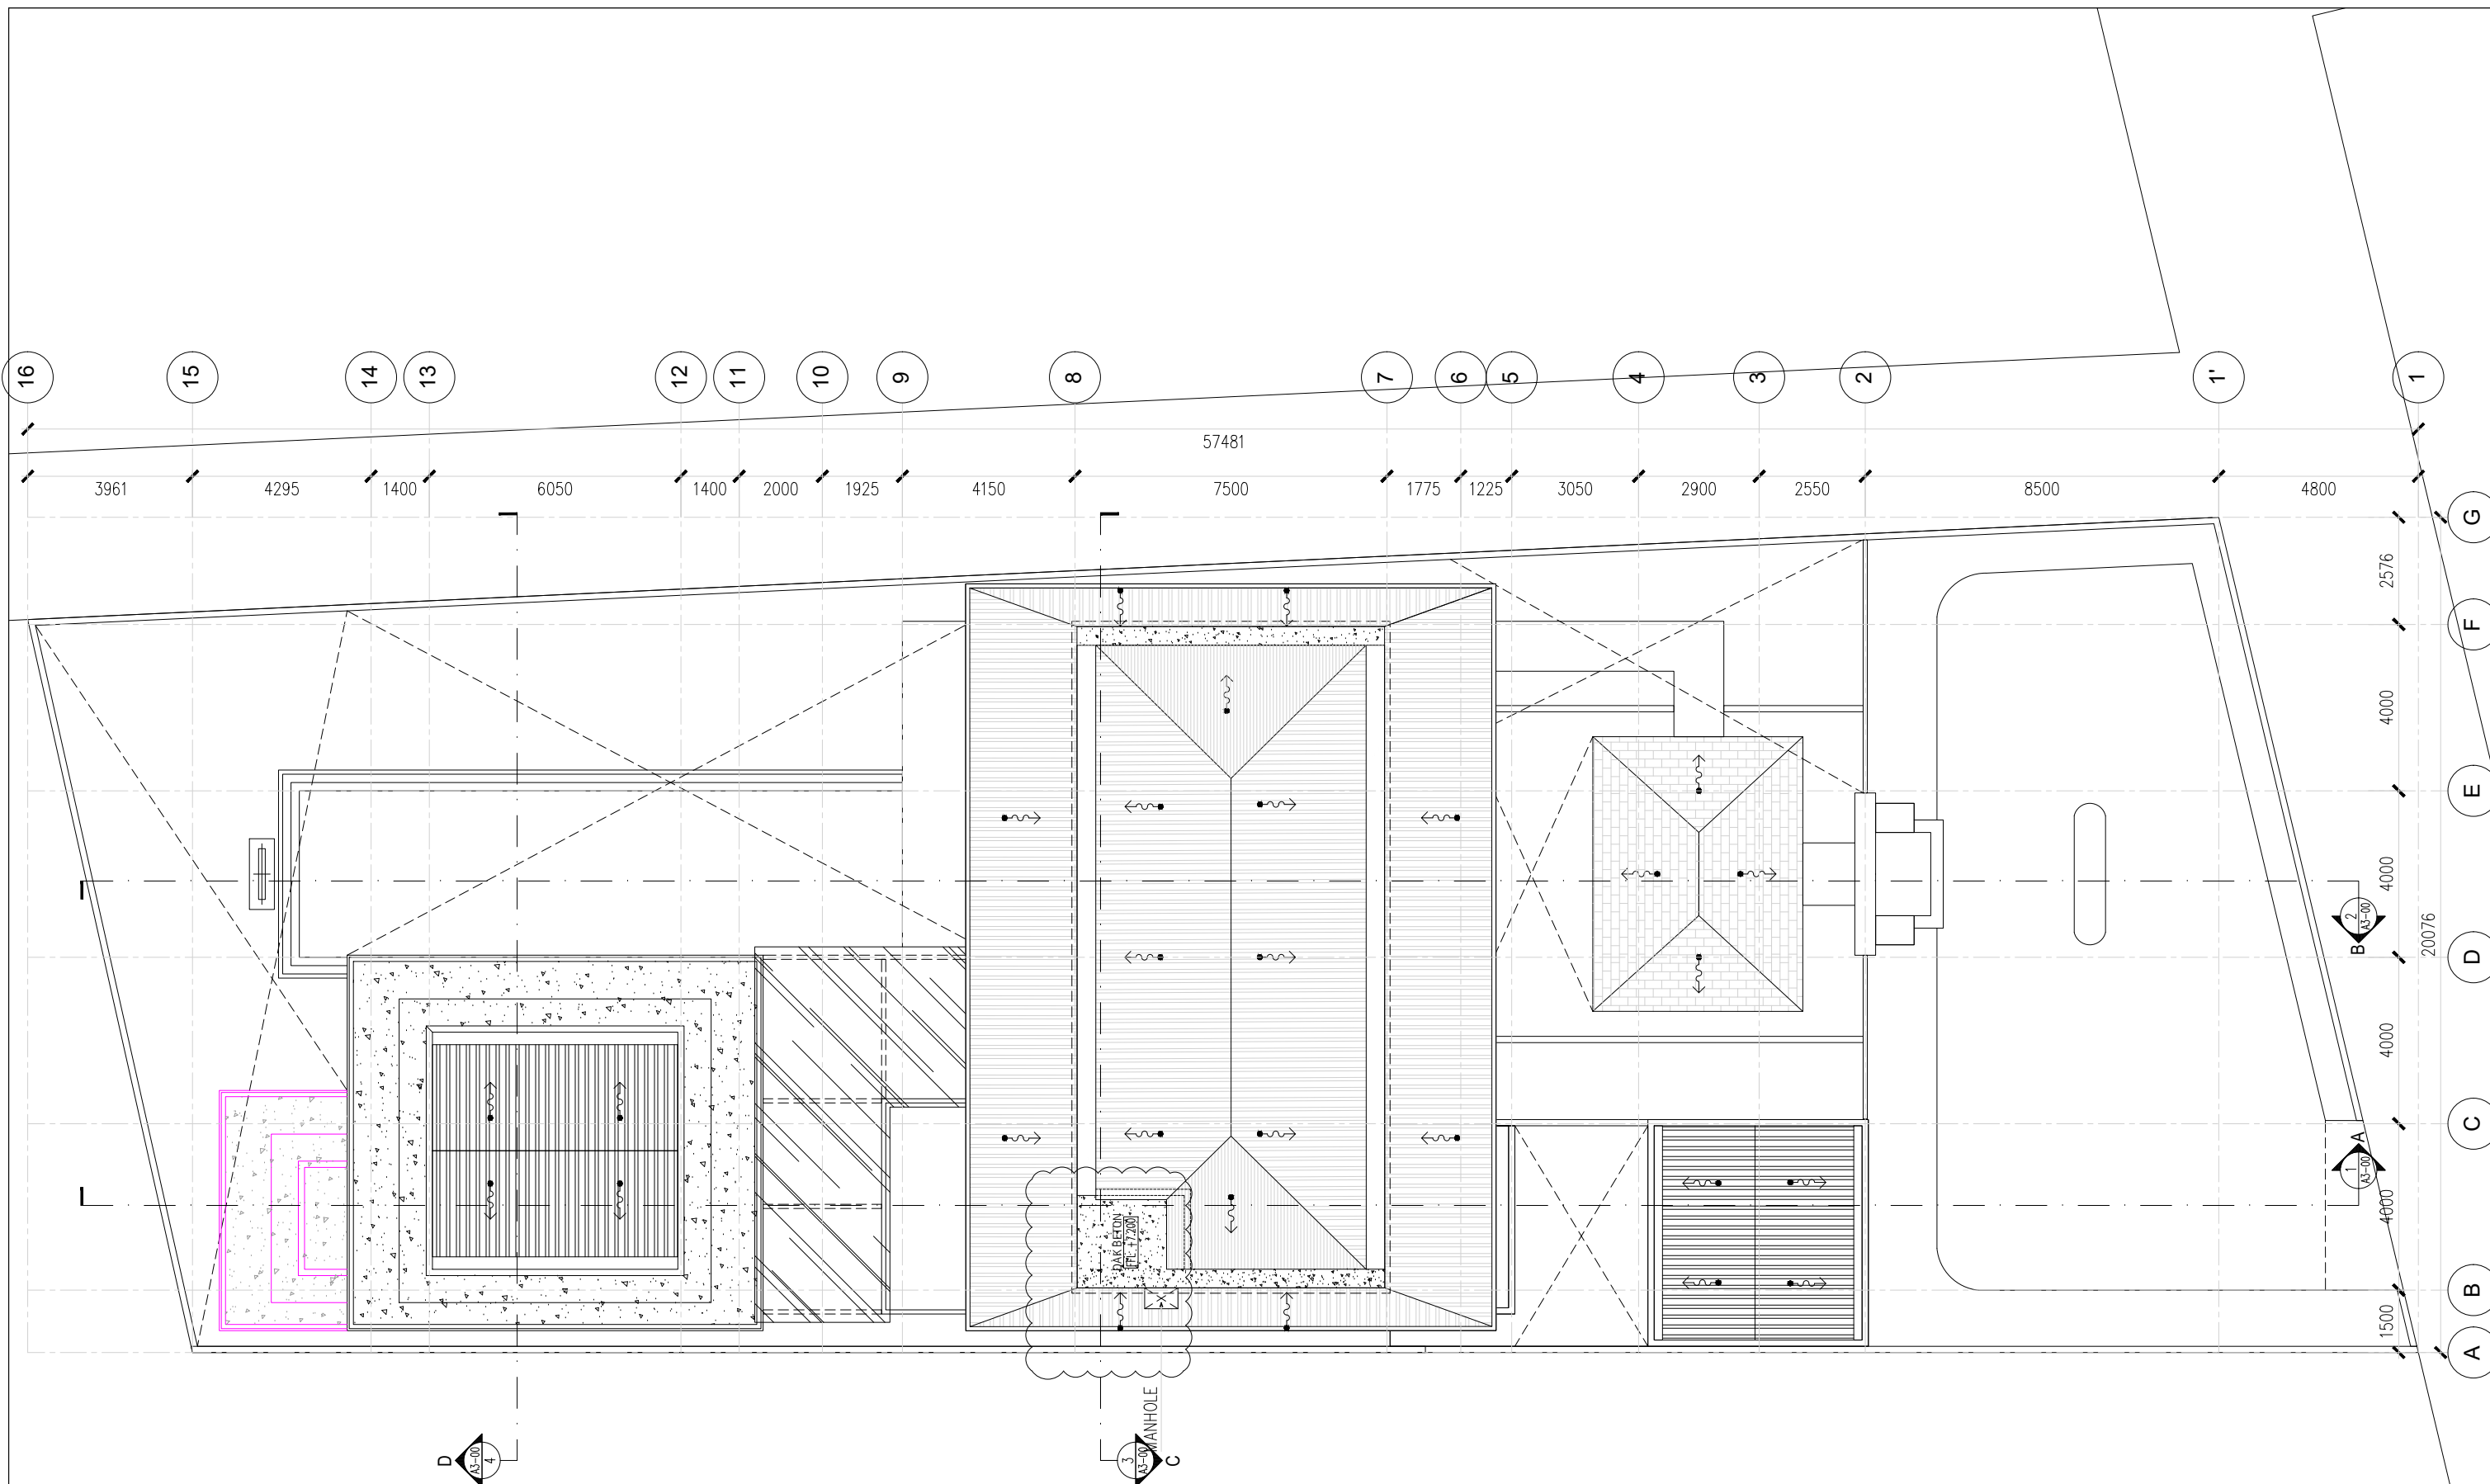

1 DENAH LT ATAP
A1-01 SKALA 1:150

KONSULTAN	PROYEK	GAMBAR	REVISI	DIGAMBAR	DIPERIKSA	SKALA
		DENAH LT ATAP	NO	1 KJ	3	1/150
			TANGGAL	2 -		
			CATATAN	NO. PROYEK		NO. LEMBAR
				A1-03		-
				DATE : 19 JUNI 2025		