


1 DENAH LT ATAP
 SKALA 1:150
 A1-03

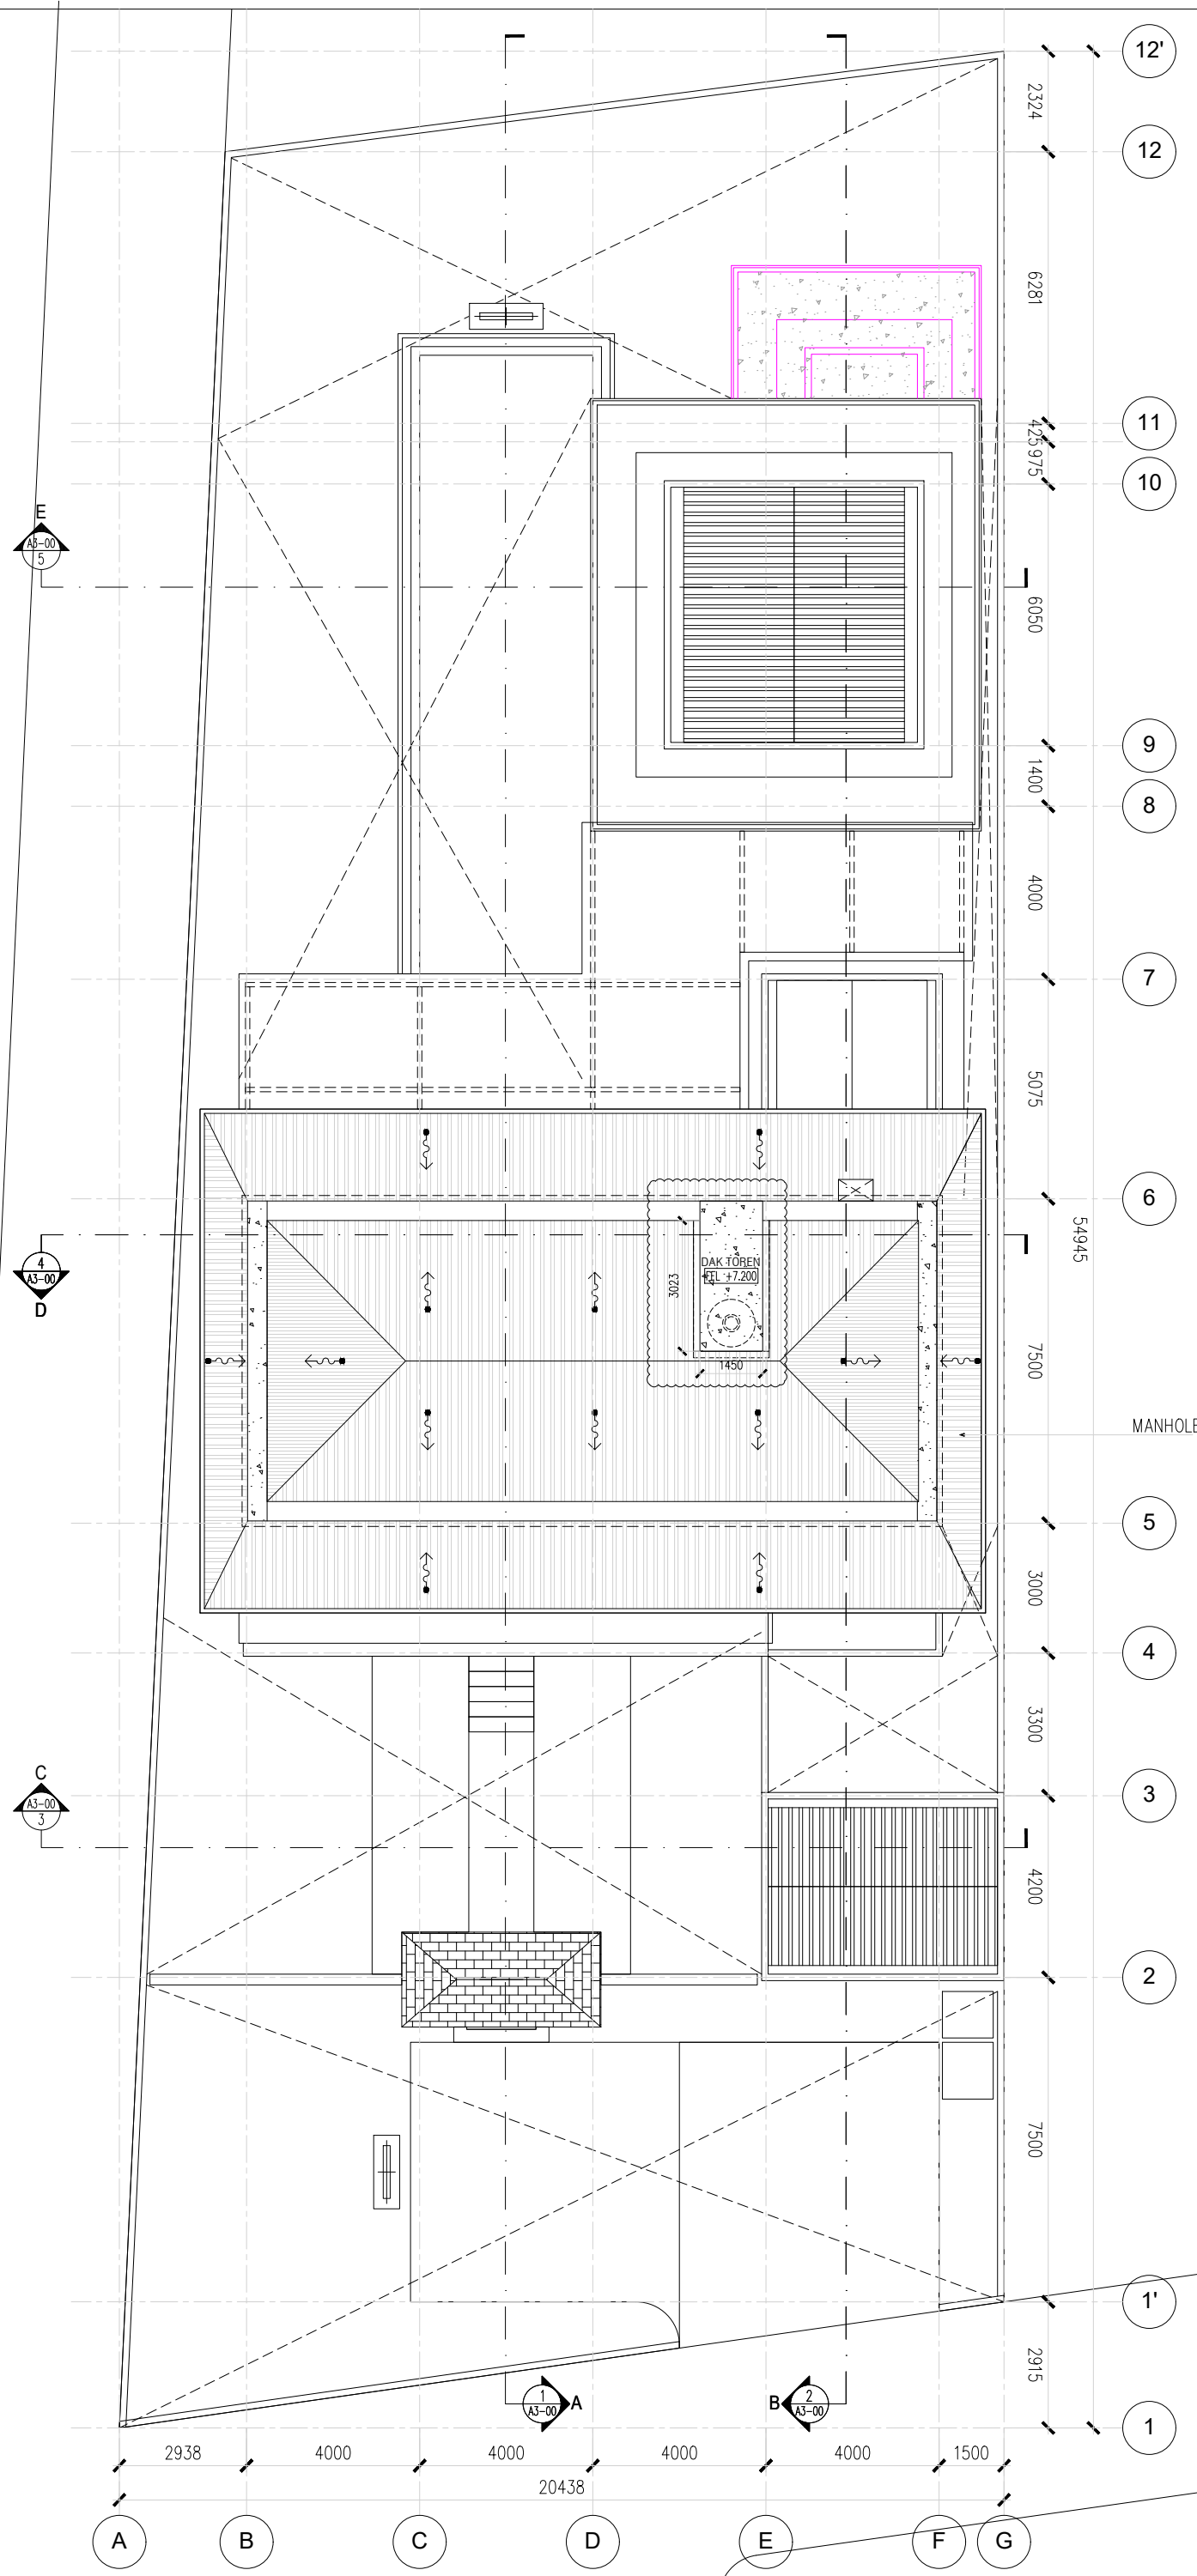

MANHOLE

GAMBAR
DENAH LT ATAP

REVISI		CATATAN		DIGAMBAR	DIPERIKSA	SKALA
NO	TANGGAL	1	2	K1	2	1/150
1	-	-	-	-	-	-
2	-	-	-	-	-	-
3	-	-	-	-	-	-
4	-	-	-	-	-	-

NO. PROJEK
A1-03

DATE : 19 JUNI 2025

KONSULTAN
 PROJEK