



GROUND FLOOR PLAN LAYOUT

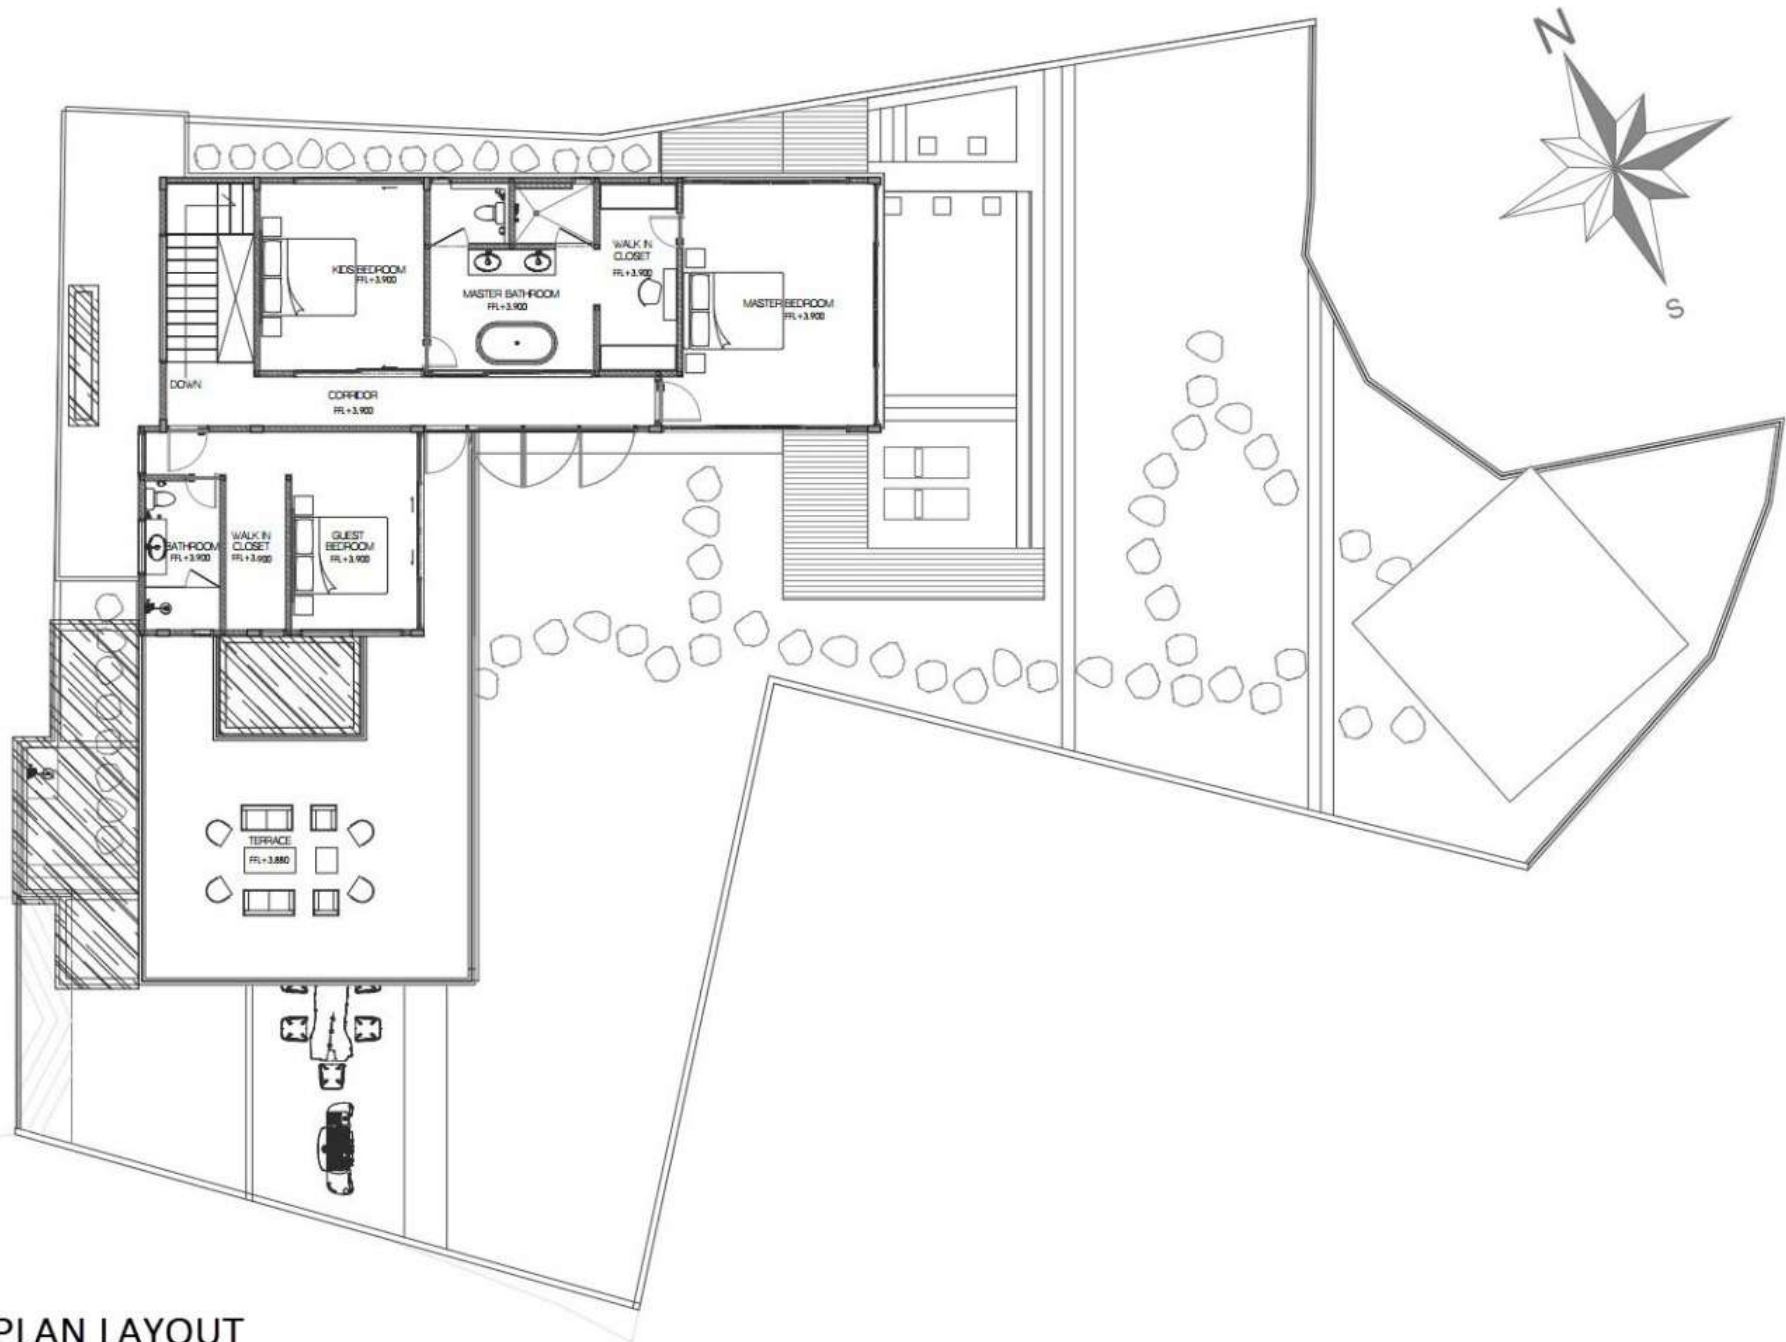

FIRST FLOOR PLAN LAYOUT

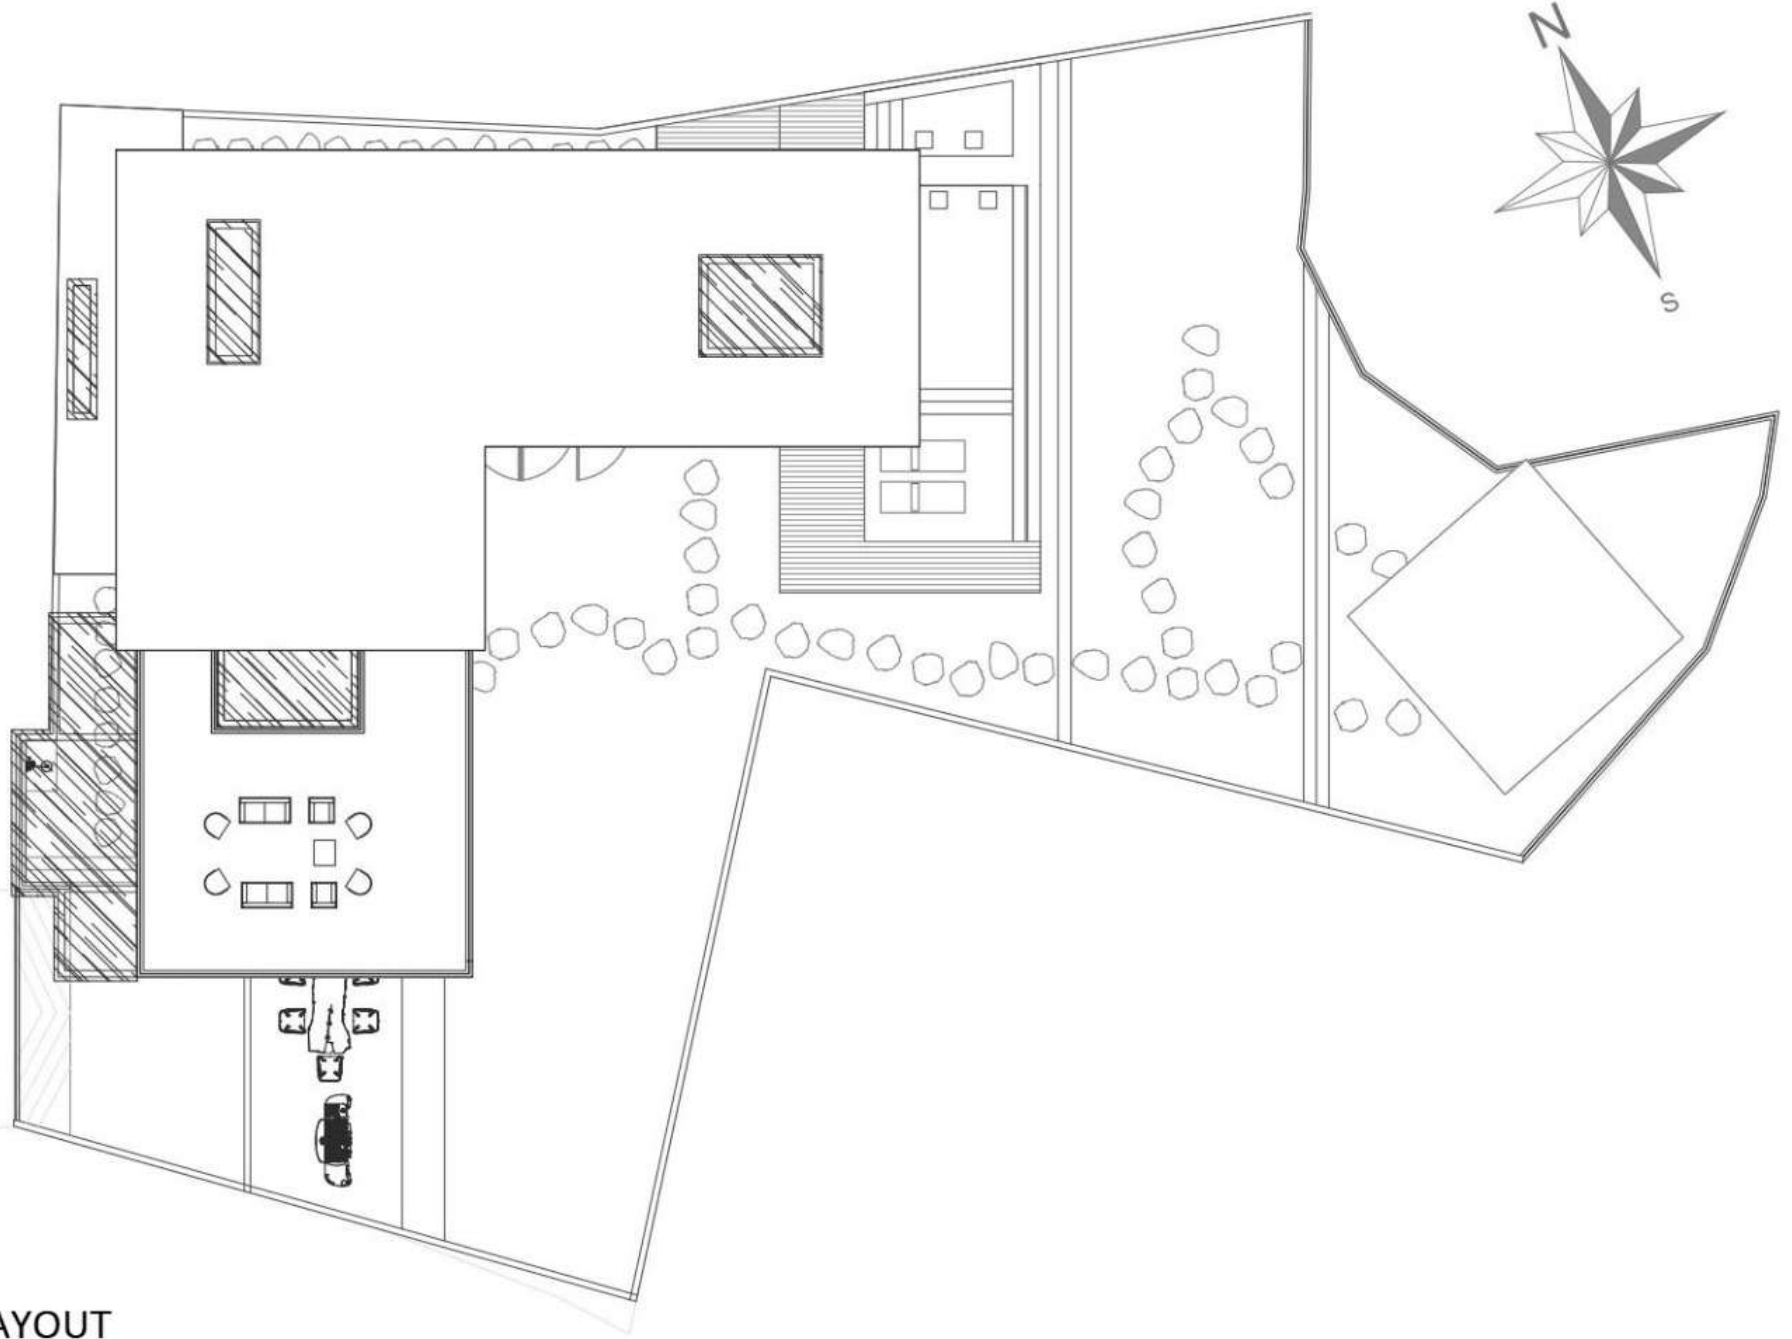

ROOF PLAN LAYOUT