




1 BASEMENT FLOOR - FLOOR PLAN  
1 : 200





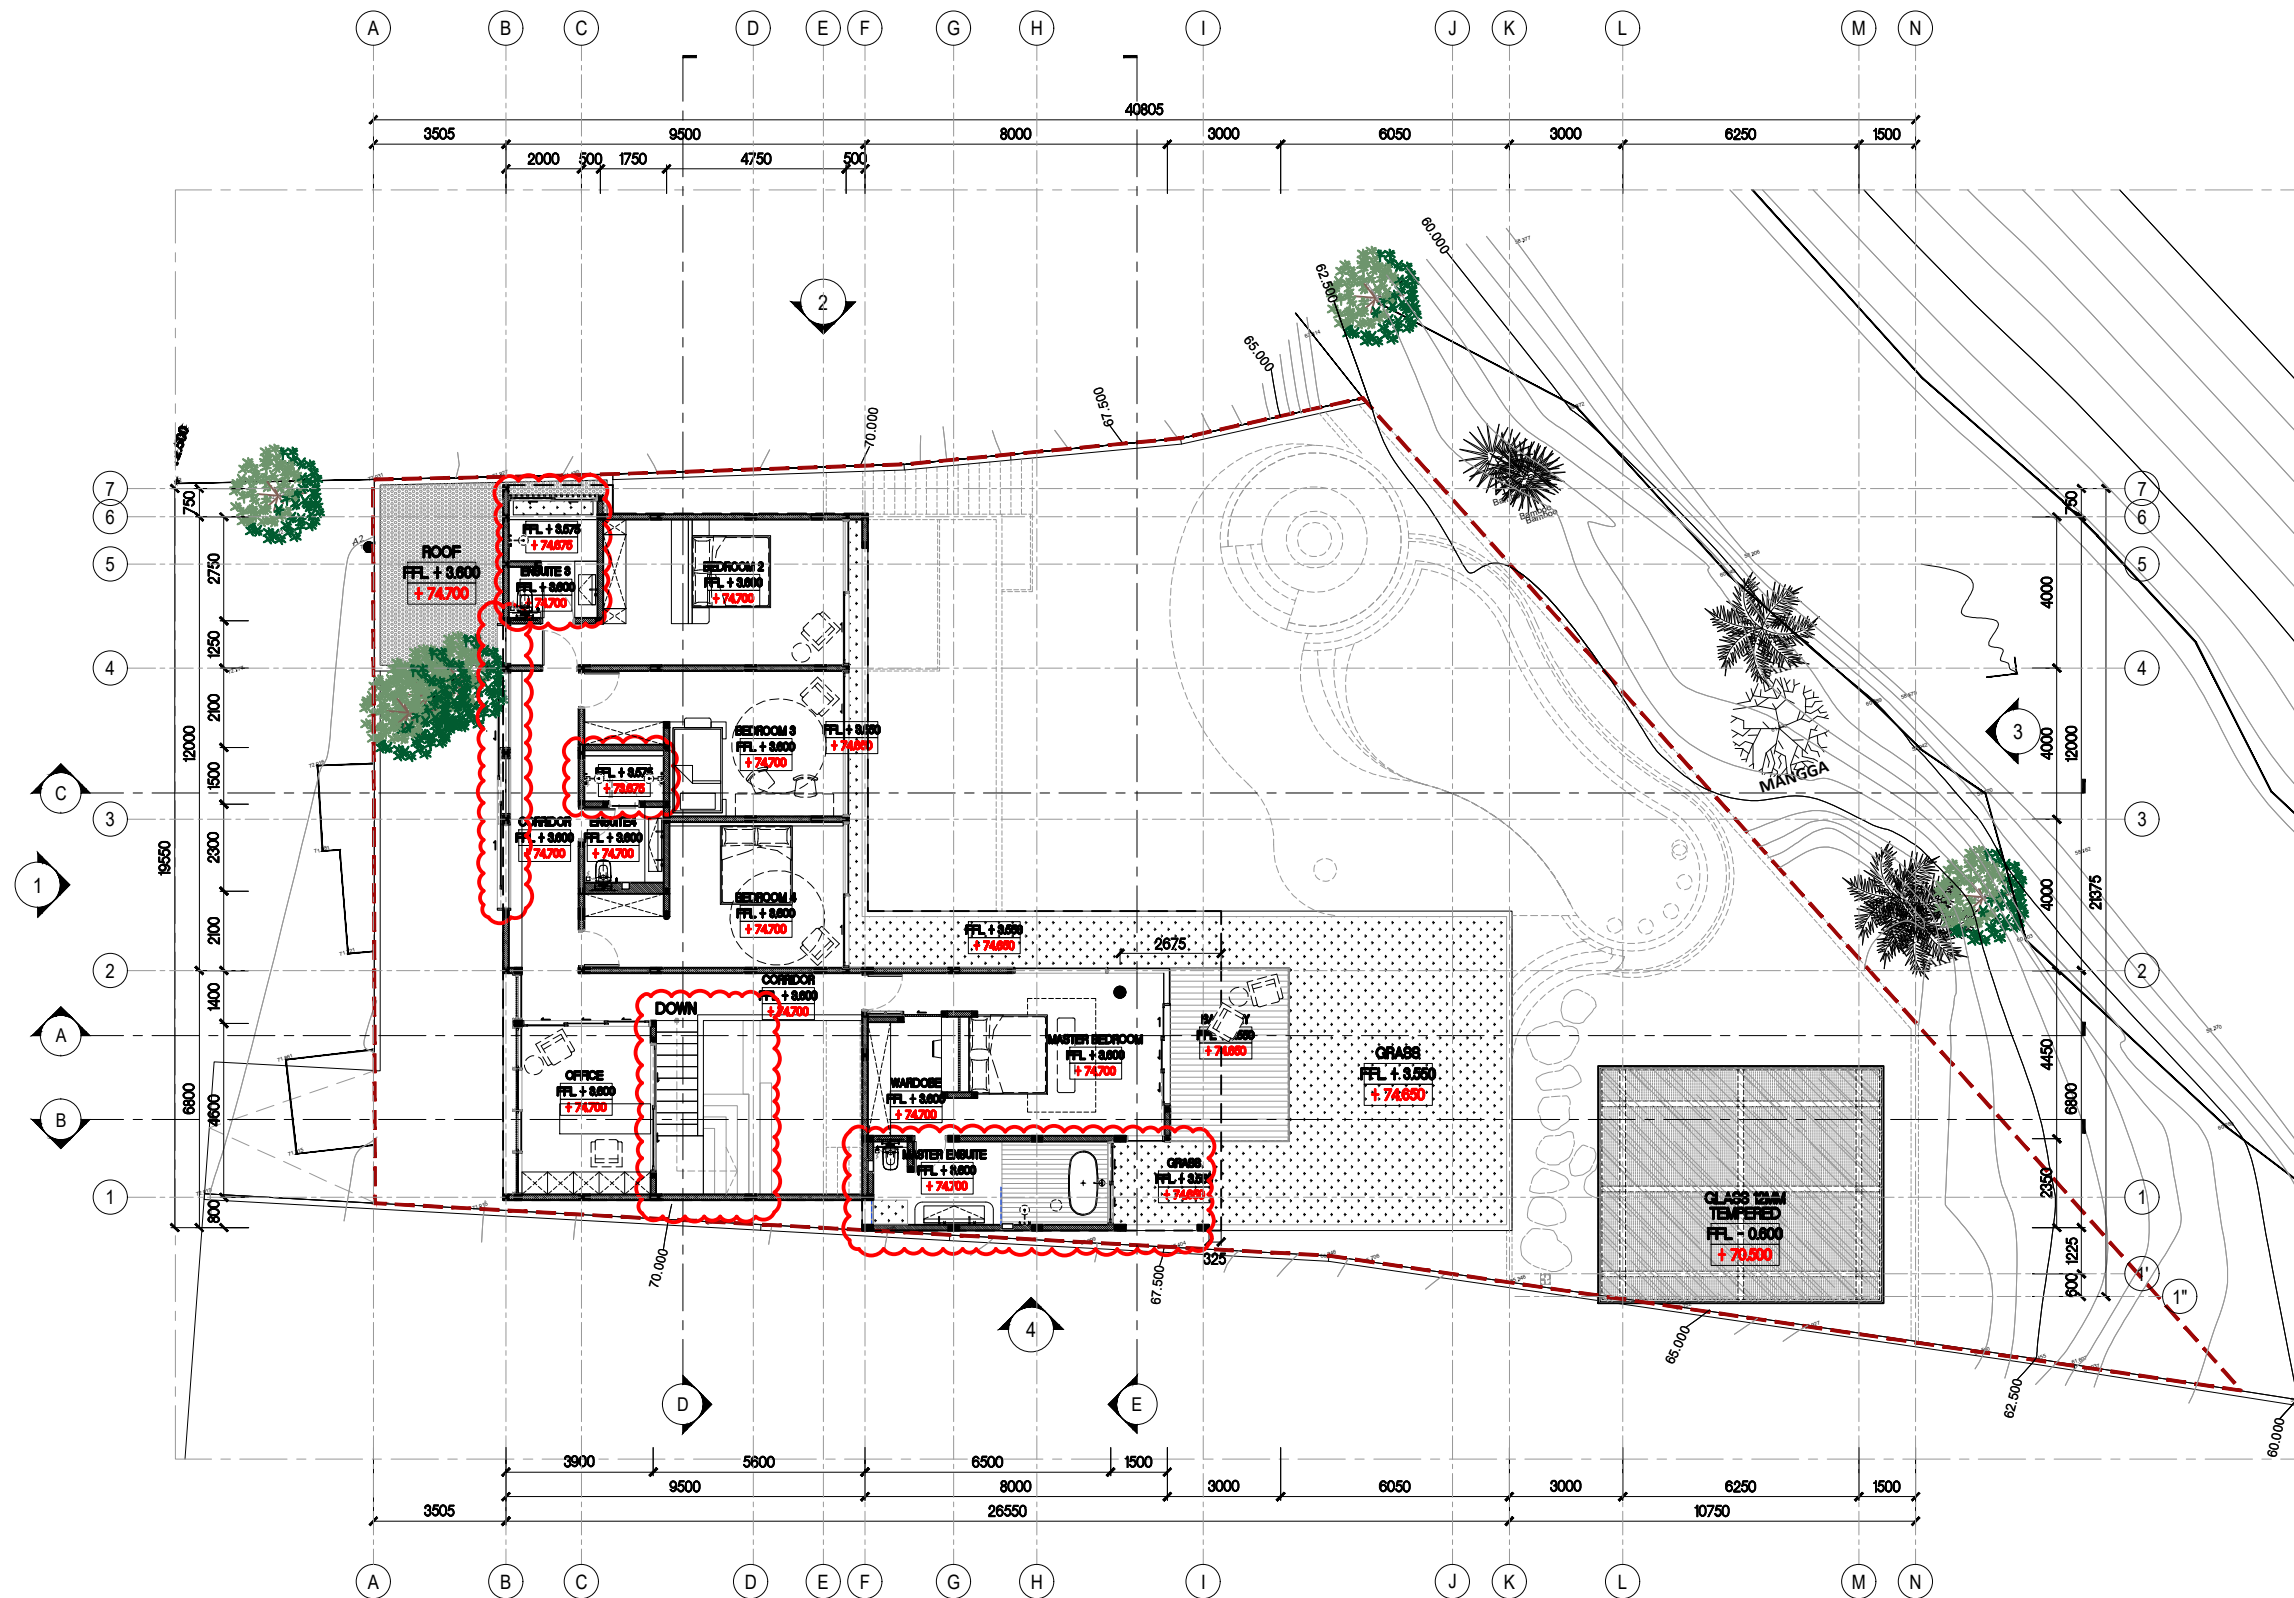

3 UPPER FLOOR - FLOOR PLAN  
1 : 200

