

Ground Floor

Scale 1:100

GROUND FLOOR

AREA	Sqm
Entrance /Foyer	7 m ²
Living Room	24,7 m ²
Playground	16,8 m ²
Laundry Room	14 m ²
Dining Area	21,7 m ²
Kitchen	26,3 m ²
Lavatory	4,8m ²
Toilet	3,4 m ²
Store and Technical Room	11,7 m ²
Staircase	5 m ²
Close Building- GF	141,3 m ²

FIRST FLOOR

AREA	Sqm
Master Bedroom	21,1 m ²
Wardrobe Area	10,9 m ²
Master Bathroom	12 m ²
Stairs	5 m ²
Corridor	7,1 m ²
Bedroom 1	23,1 m ²
Bathroom 1	7,6 m ²
Bedroom 2	24 m ²
Bathroom 2	6,3 m ²
Balcony	24,9 m ²
Close Building Area	137 m ²

OUTDOOR

AREA	Sqm
Carport	69,2 m ²
Corridor	9,3 m ²
Pool Deck	44,2 m ²
Pool	51 m ²
Outdoor Shower	4,3 m ²
Gathering Area	44,4 m ²
Vegetation	105,4 m ²
Roof	229 m ²
Total Outdoor Include Boundary Wall	489,7 m ²



First Floor
Scale 1:100

GROUND FLOOR


AREA	Sqm
Entrance /Foyer	7 m ²
Living Room	24,7 m ²
Playground	16,8 m ²
Laundry Room	14 m ²
Dining Area	21,7 m ²
Kitchen	26,3 m ²
Lavatory	4,8 m ²
Toilet	3,4 m ²
Store and Technical Room	11,7 m ²
Staircase	5 m ²
Close Building- GF	141,3 m ²

FIRST FLOOR

AREA	Sqm
Master Bedroom	21,1 m ²
Wardrobe Area	10,9 m ²
Master Bathroom	12 m ²
Stairs	5 m ²
Corridor	7,1 m ²
Bedroom 1	23,1 m ²
Bathroom 1	7,6 m ²
Bedroom 2	24 m ²
Bathroom 2	6,3 m ²
Balcony	24,9 m ²
Close Building Area	137 m ²

OUTDOOR

AREA	Sqm
Carport	69,2 m ²
Corridor	9,3 m ²
Pool Deck	44,2 m ²
Pool	51 m ²
Outdoor Shower	4,3 m ²
Gathering Area	44,4 m ²
Vegetation	105,4 m ²
Roof	229 m ²
Total Outdoor Include Boundary Wall	489,7 m ²

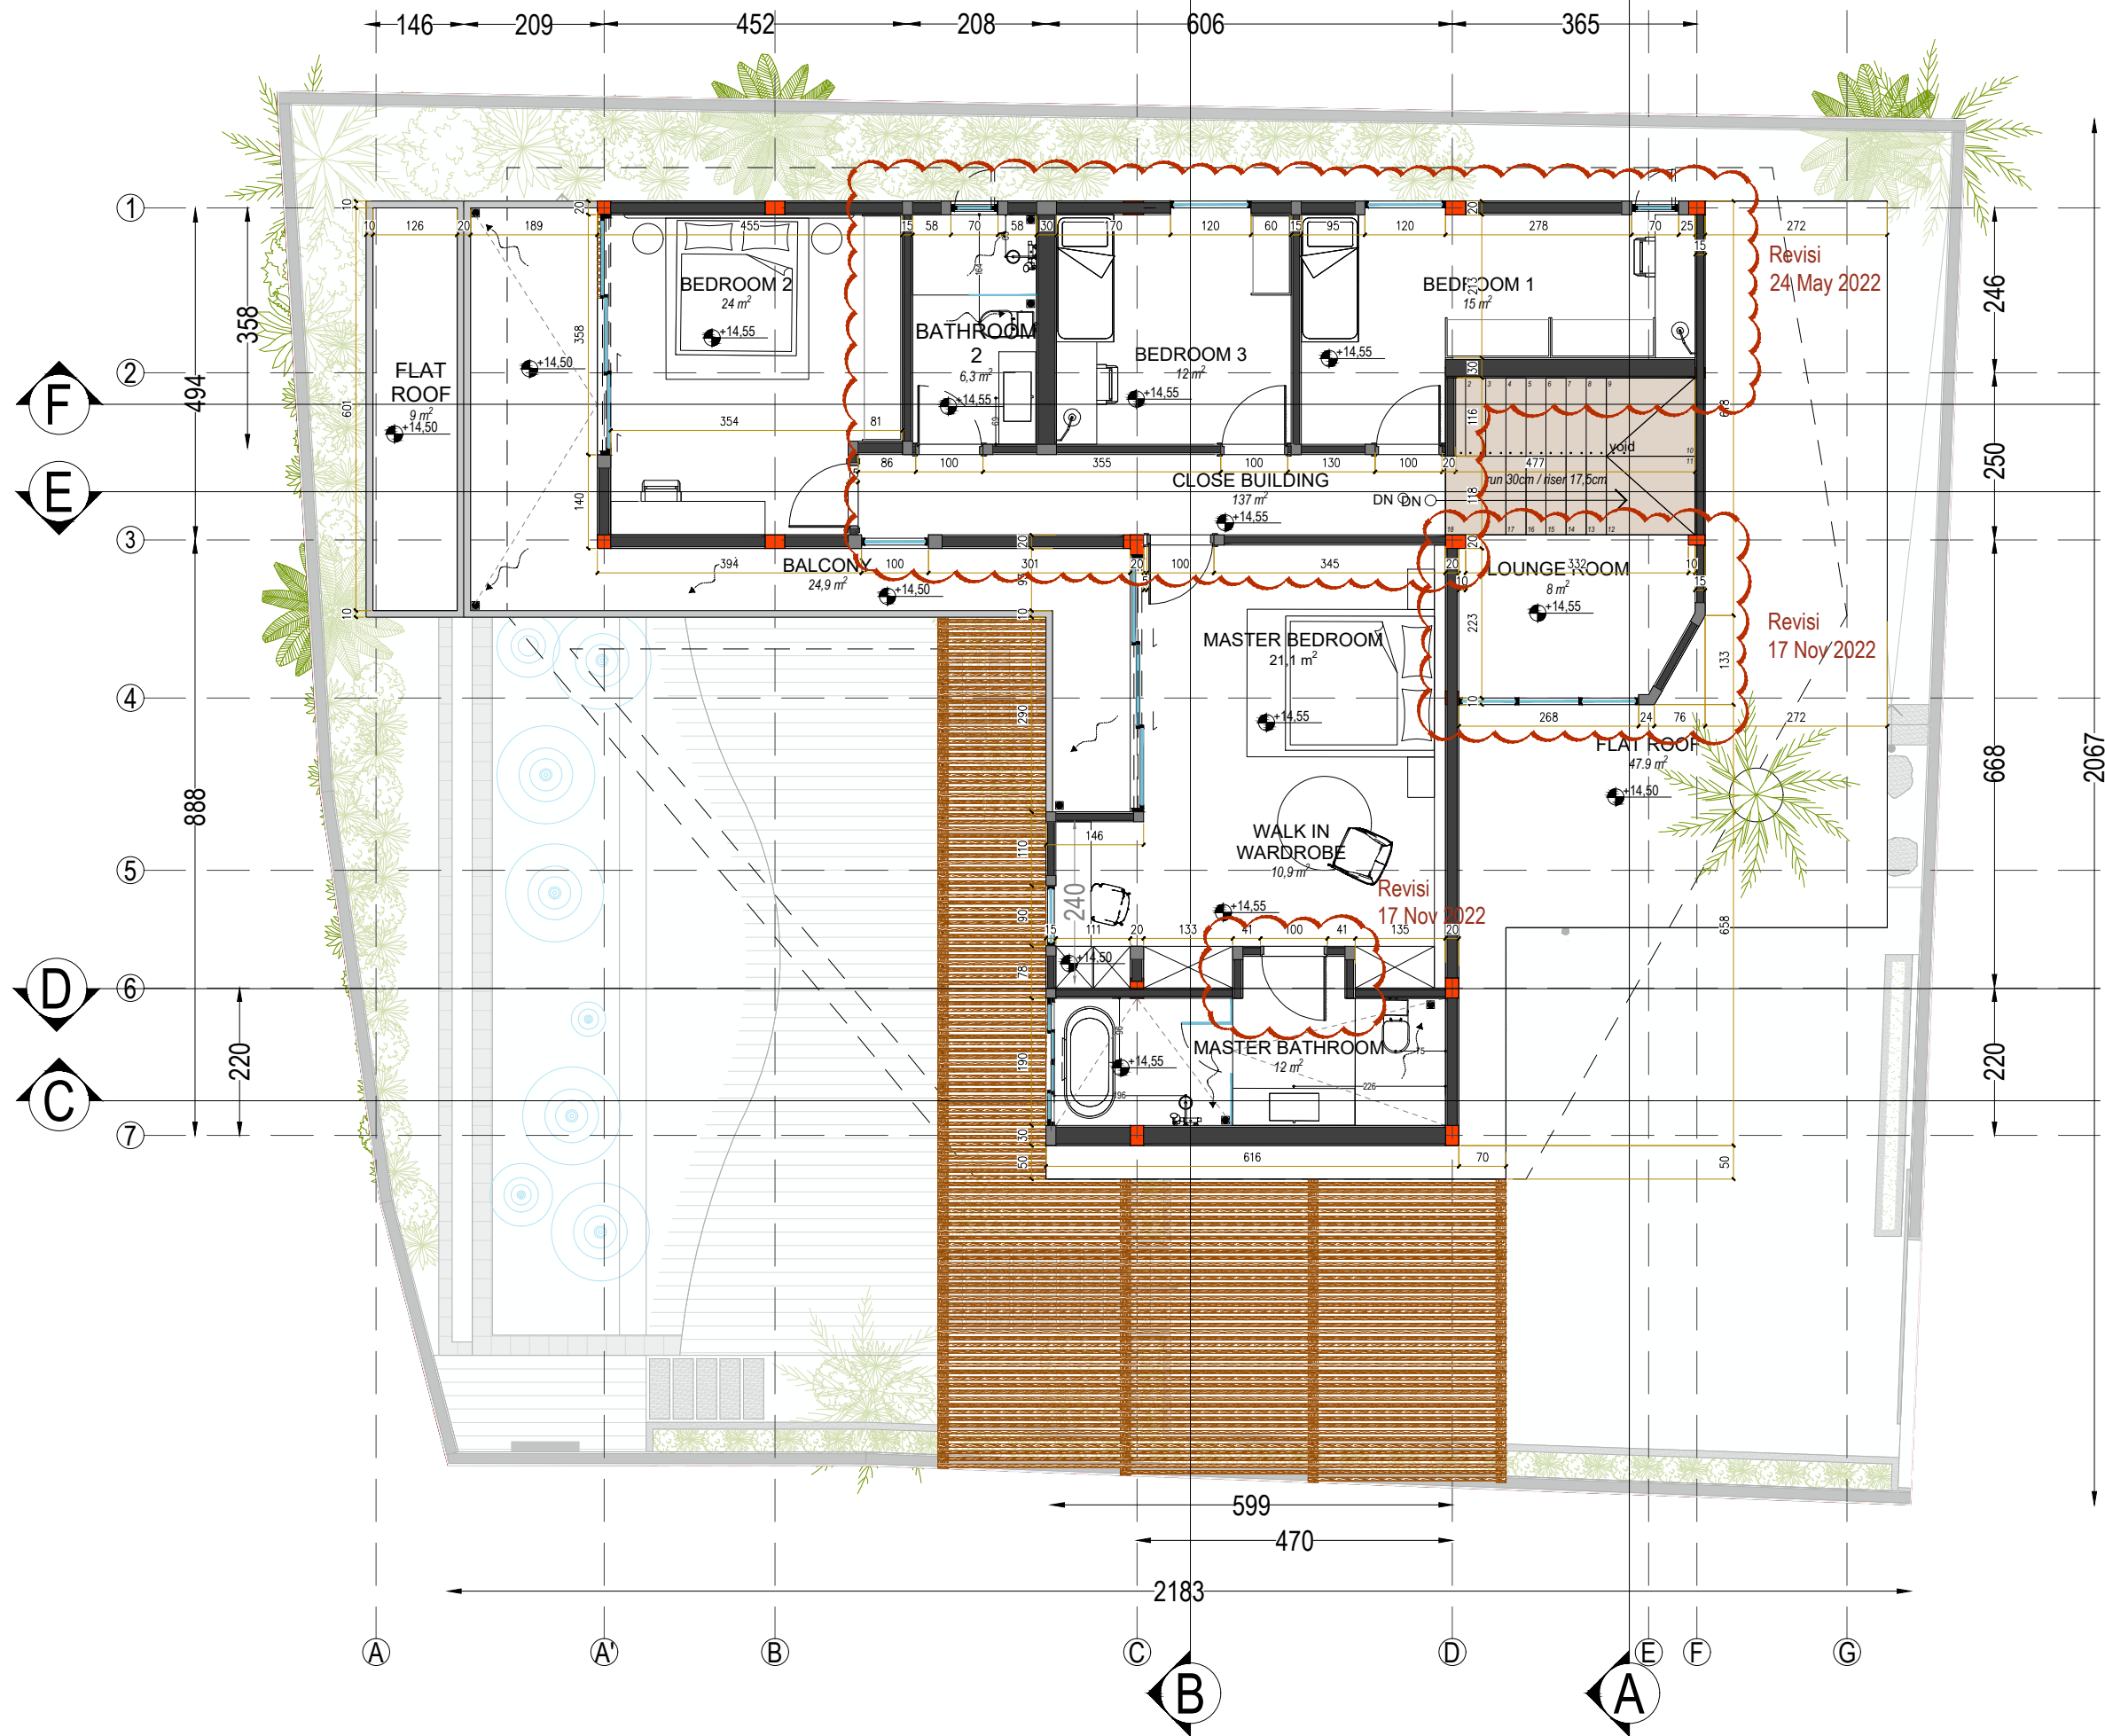

Roof

Scale 1:100

GROUND FLOOR

AREA	Sqm
Entrance /Foyer	7 m ²
Living Room	24,7 m ²
Playground	16,8 m ²
Laundry Room	14 m ²
Dining Area	21,7 m ²
Kitchen	26,3 m ²
Lavatory	4,8m ²
Toilet	3,4 m ²
Store and Technical Room	11,7 m ²
Staircase	5 m ²
Close Building- GF	141,3 m ²

FIRST FLOOR

AREA	Sqm
Master Bedroom	21,1 m ²
Wardrobe Area	10,9 m ²
Master Bathroom	12 m ²
Stairs	5 m ²
Corridor	7,1 m ²
Bedroom 1	23,1 m ²
Bathroom 1	7,6 m ²
Bedroom 2	24 m ²
Bathroom 2	6,3 m ²
Balcony	24,9 m ²
Close Building Area	137 m ²

OUTDOOR

AREA	Sqm
Carport	69,2 m ²
Corridor	9,3 m ²
Pool Deck	44,2 m ²
Pool	51 m ²
Outdoor Shower	4,3 m ²
Gathering Area	44,4 m ²
Vegetation	105,4 m ²
Roof	229 m ²
Total Outdoor Include Boundary Wall	489,7 m ²

