


 Lay Out Plan  
 scale 1 : 300

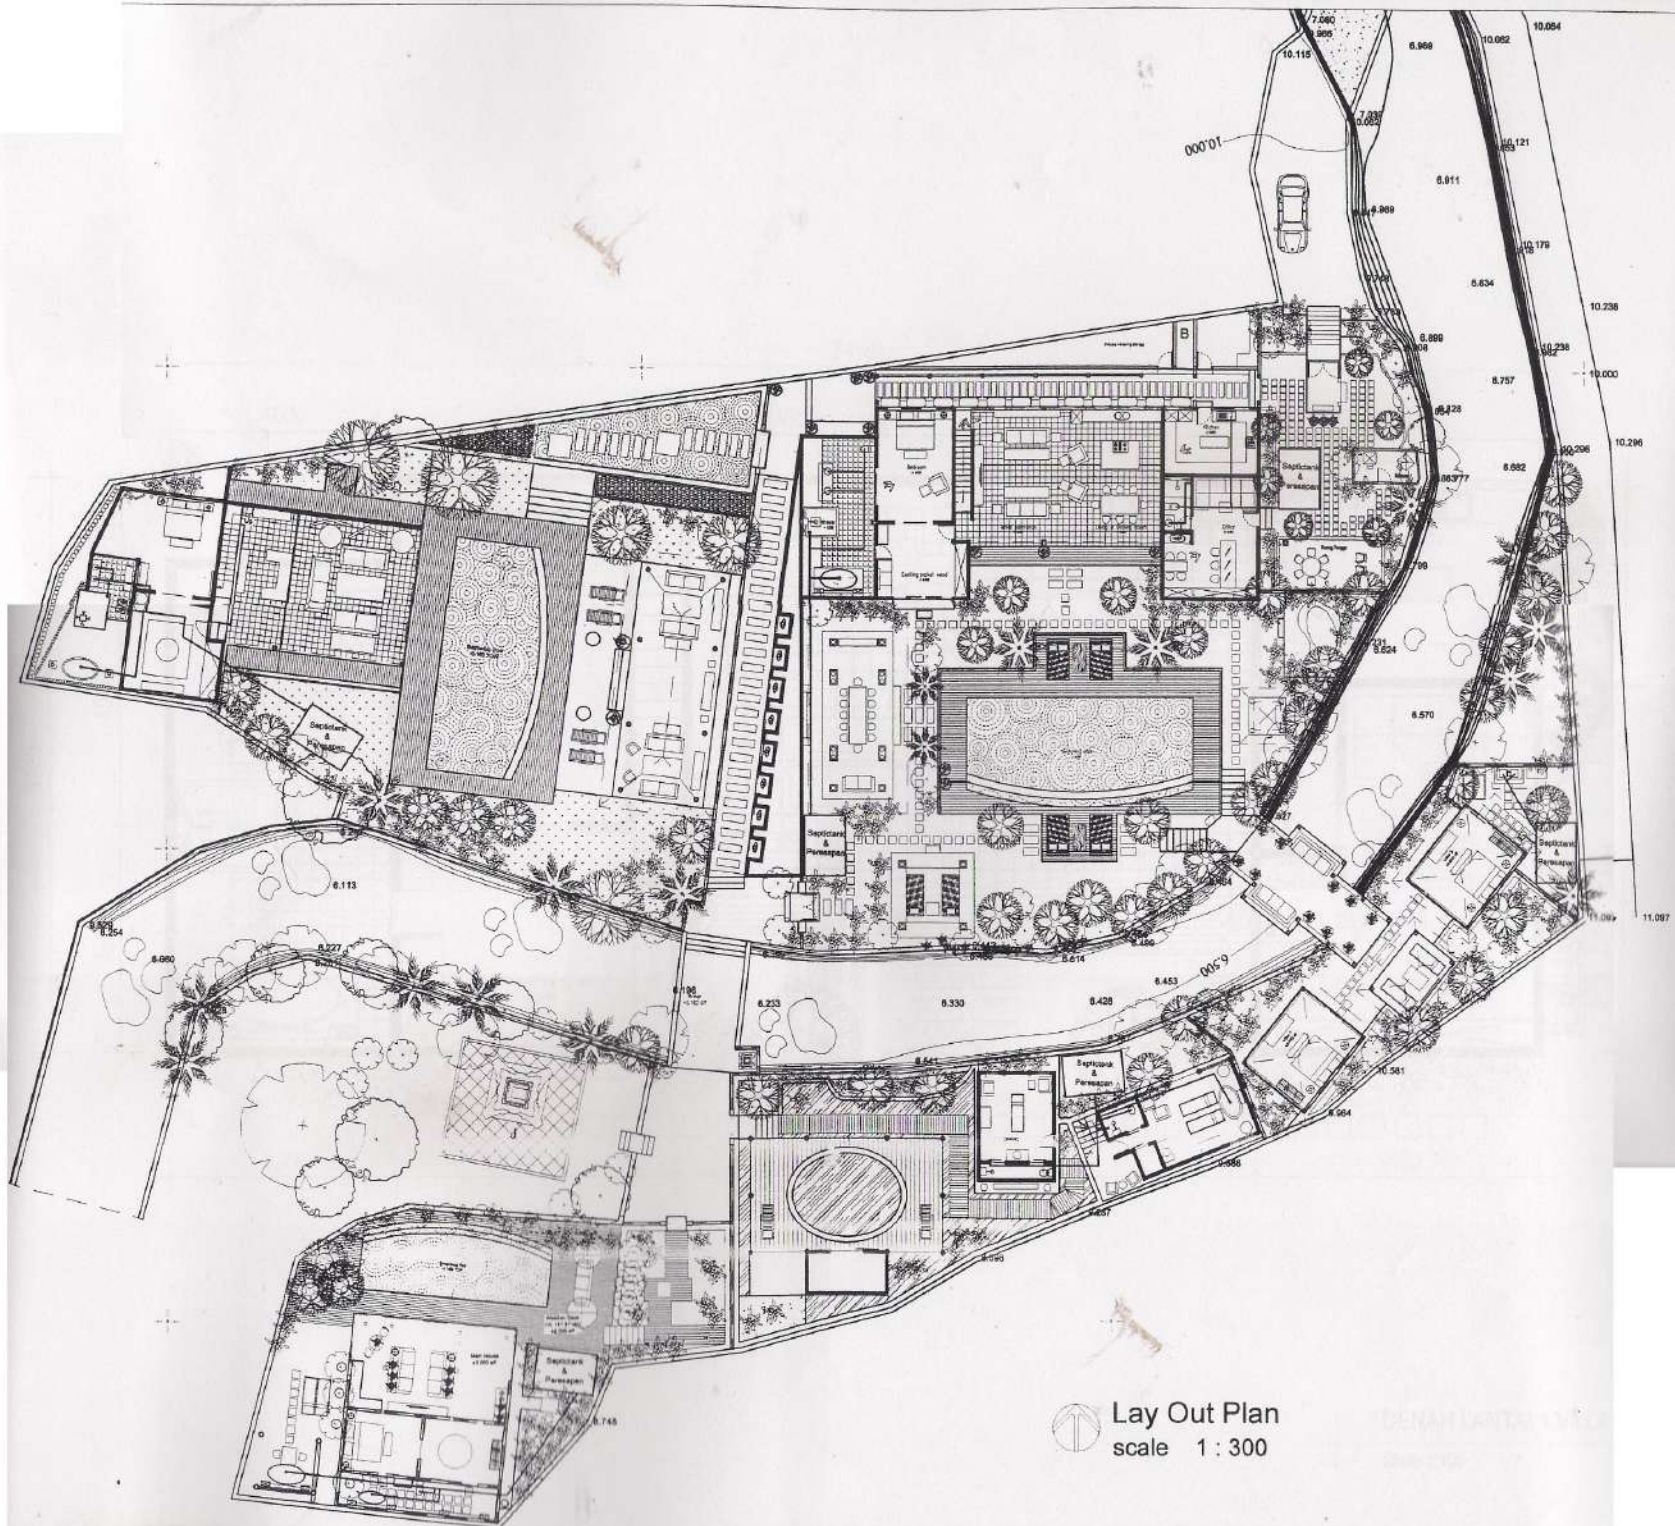


**Lay Out Plan**  
 scale 1 : 300