

Project Name :
IKNK WORLD

Architect :
EARTH LINES ARCHITECTS

Drawing by :
Eka

Drawing status :
DESIGN DEVELOPMENT

Date :
11-01-2024

Scale :
1:70 @ A2


Drawing number :
IKNK-LP-GF-01


REVISION :

Drawing subject :
**IKNK
 GF LAYOUT PLAN**

General notes :
 1. Do not scale drawings.
 2. Dimensions do not include finishes thickness (if otherwise mentioned).
 3. All dimensions shall be verified on site before proceeding with the work.
 4. Architect shall be notified in writing of any discrepancies.
 5. Any areas in the sheet are approximate and indicative only.

24383

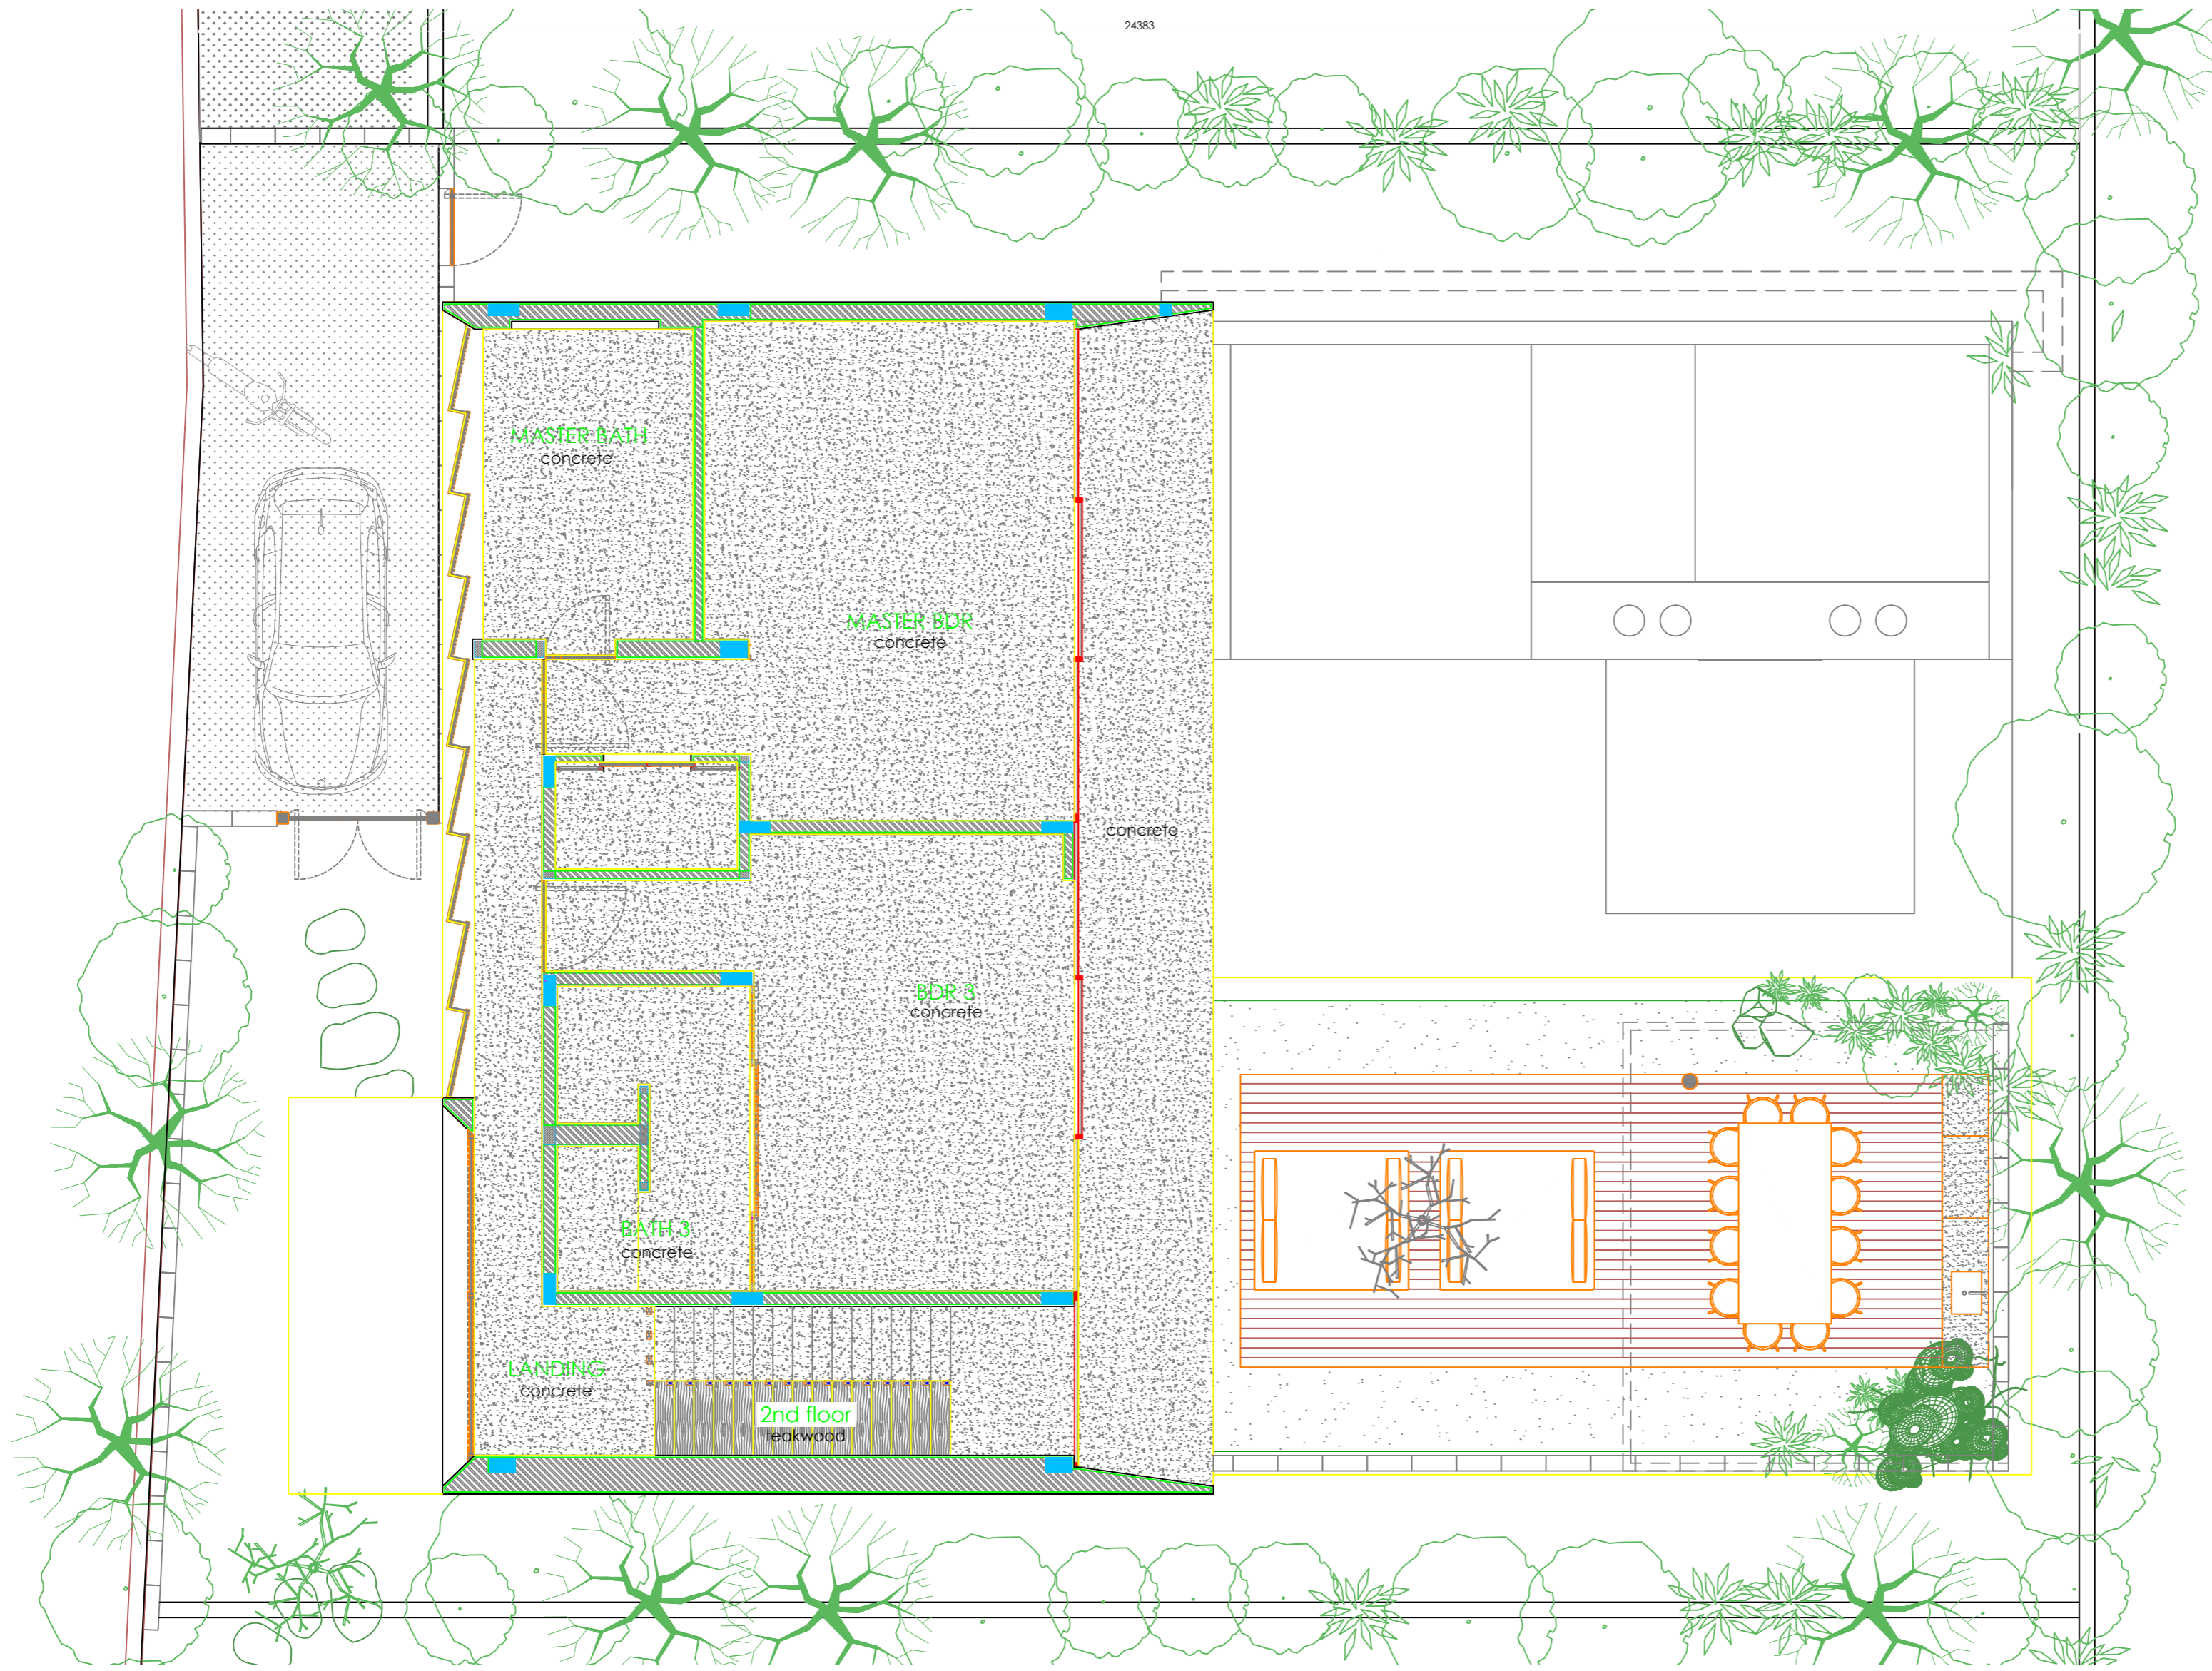

	Project Name : IKNK WORLD	Drawing status : DESIGN DEVELOPMENT		REVISION : 	Drawing subject : IKNK GF LAYOUT PLAN	General notes : 1. Do not scale drawings. 2. Dimensions do not include finishes thickness (if otherwise mentioned). 3. All dimensions shall be verified on site before proceeding with the work. 4. Architect shall be notified in writing of any discrepancies. 5. Any areas in the sheet are approximate and indicative only.
	Architect : EARTH LINES ARCHITECTS	Date : 11-01-2024				
	Drawing by : Eka	Scale : 1:70 @ A2	Drawing number : IKNK-LP-GF-01			