



















KEEP ALL POWER PLUG AT +300 AFFL UNLESS MENTIONED IN DRAWING

KEEP ALL SWITCH AT +1.100 AFFL UNLESS MENTIONED IN DRAWING



-  DATA OUTLET
-  POWER PLUG OUTLET SINGLE
-  POWER PLUG OUTLET DOUBLE
-  SINGLE SWITCH OUTLET
-  DOUBLE SWITCH OUTLET
-  DOUBLE WAY SWITCH OUTLET (HOTEL)
-  GARDEN LIGHT
-  DOWNLIGHT
-  UP LIGHT
-  SPOT LIGHT
-  WALL LIGHT
-  PENDANT LIGHT
-  EXHAUST FAN
-  CONCEALED CLIPLIGHT
-  PLN POWER METER
-  AC INSTALATION

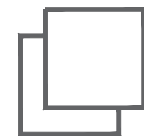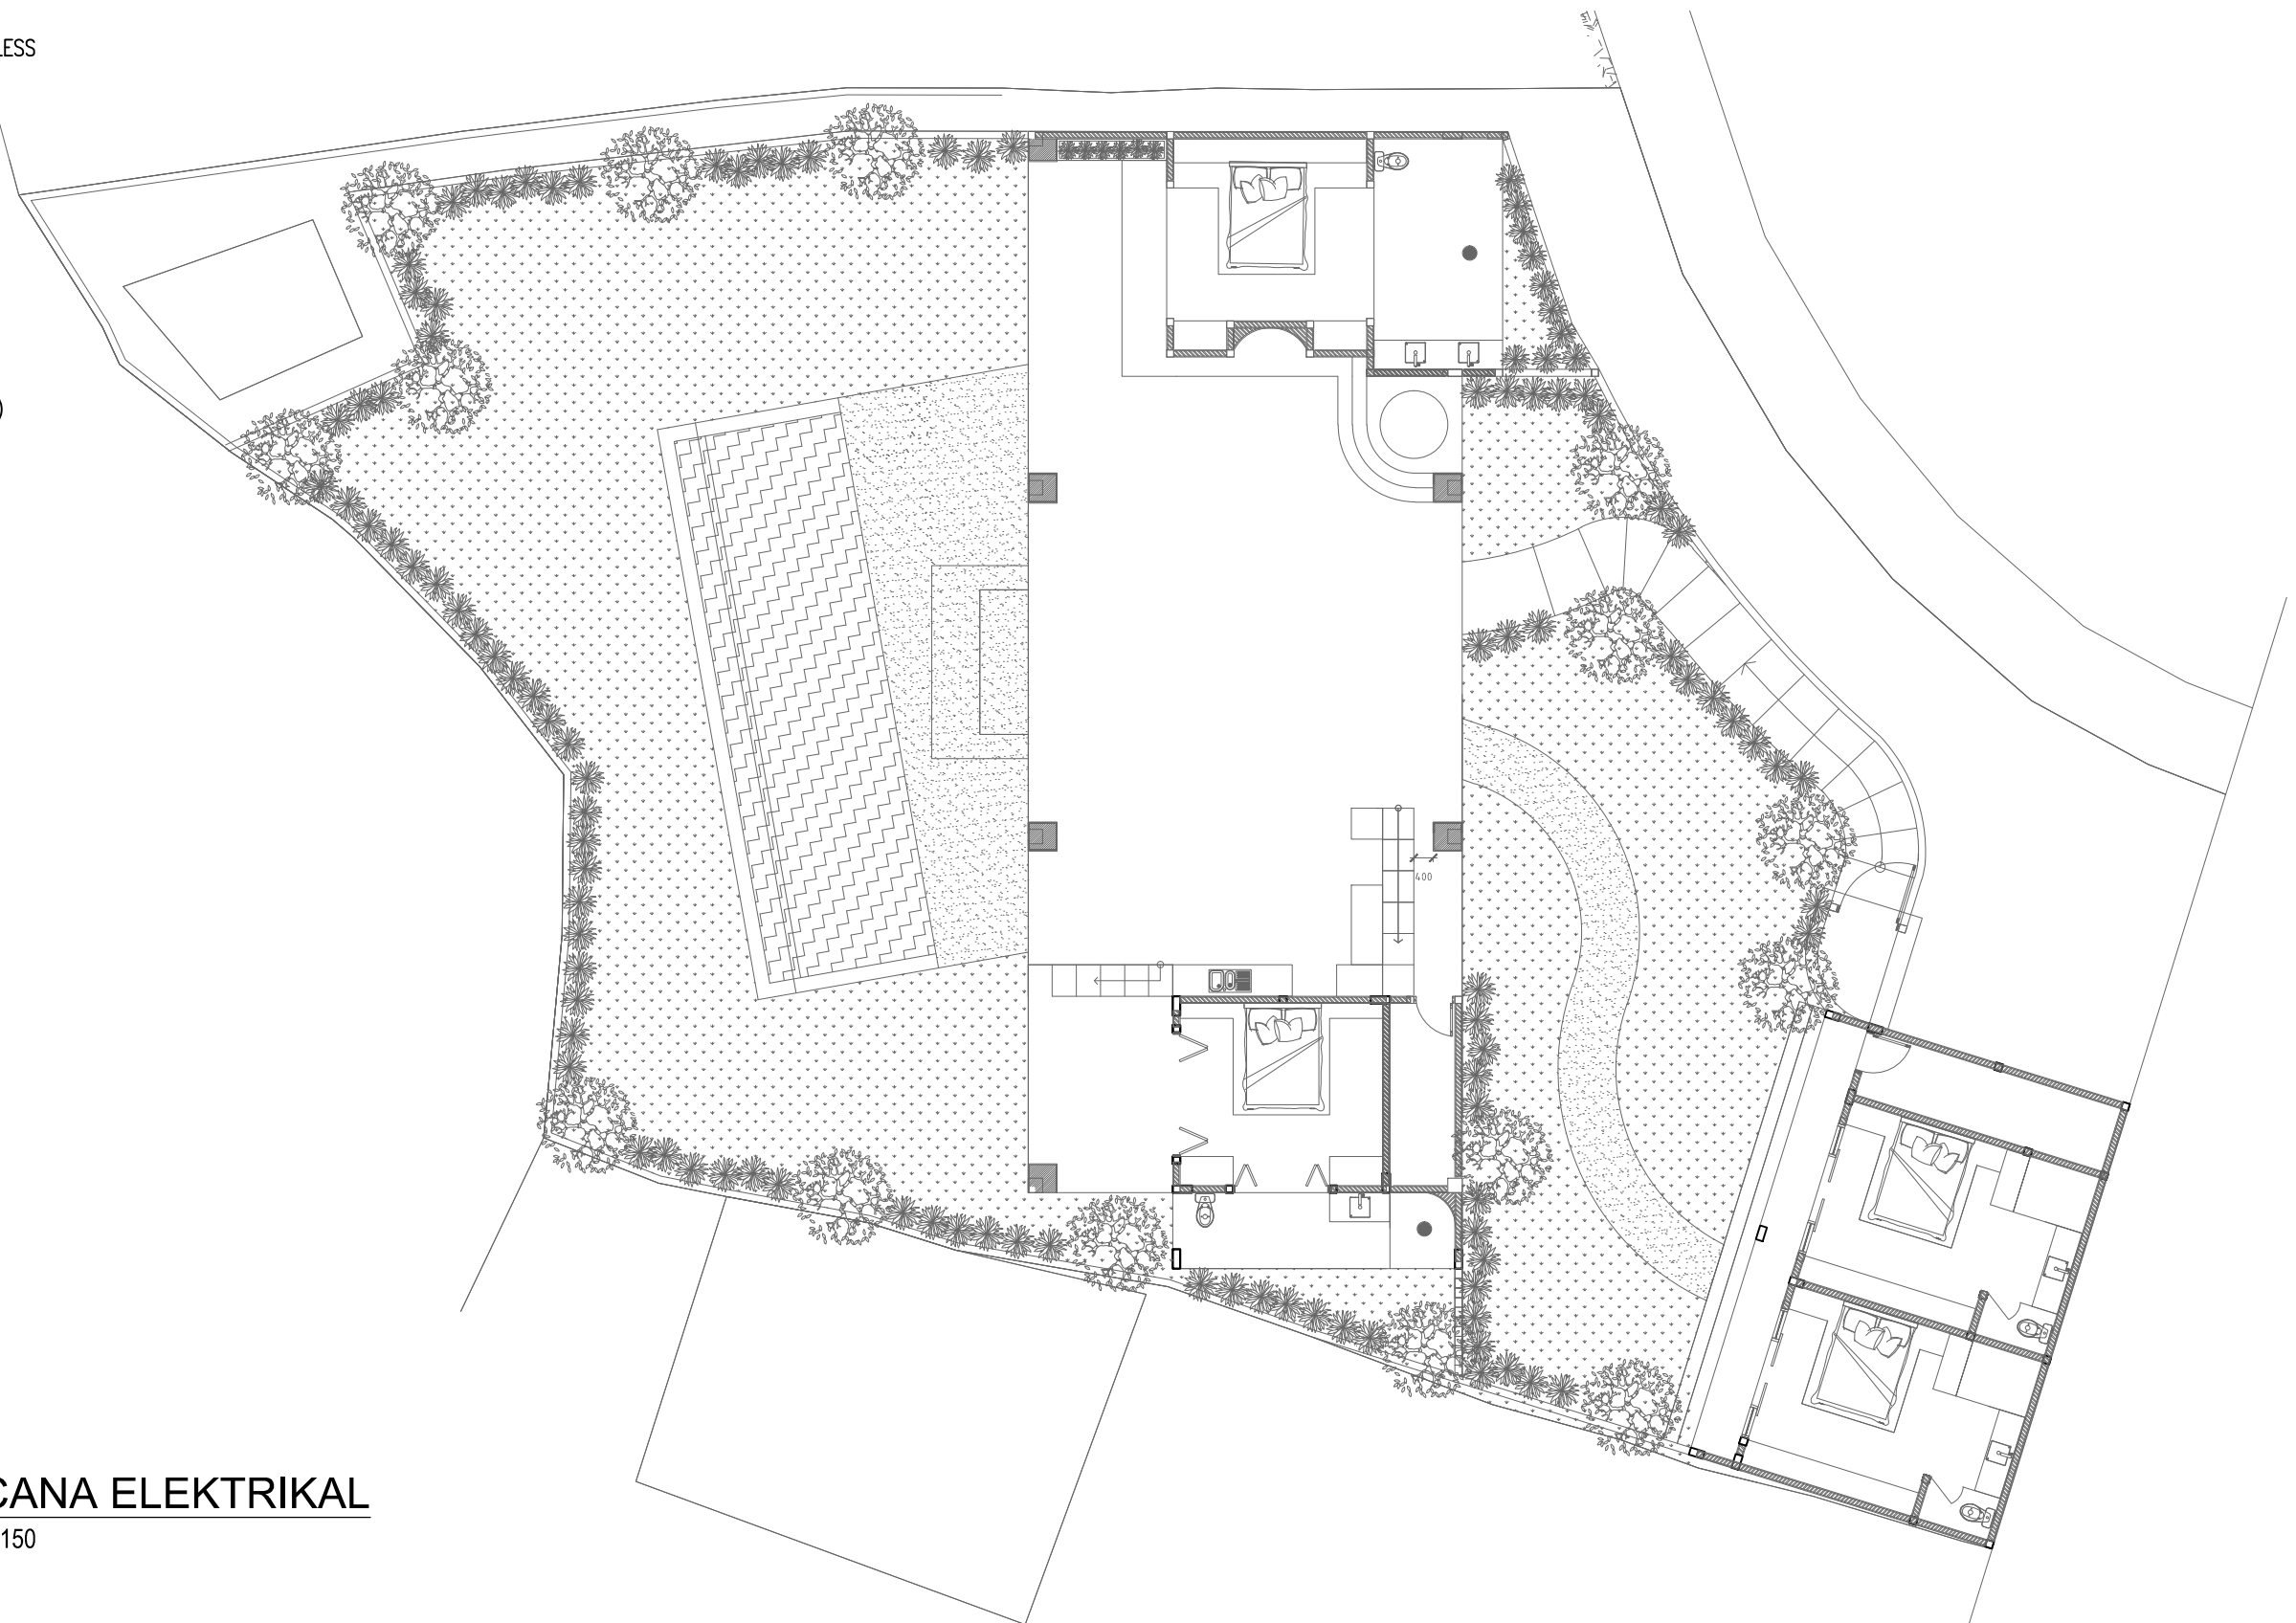


RENCANA ELEKTRIKAL


SCALE 1 : 150

- A : LUAS AREA VILLA BARAT : 653.38 m²
- B : LUAS GANG BARAT : 49,33 m²
- C : LUAS AREA VILLA TIMUR : 462,03 m²
- D : LUAS GANG TIMUR : 132,57 m²
- B : PANJANG GANG BARAT : 16,26 m
- D : PANJANG GANG TIMUR : 56 m
- E : LUASAN GANG MENUJU PURA : 21.1 m²
PANJANG GANG MENUJU PURA : 23.4 m
- F : LUASAN AREA PURA : 31.95 m²

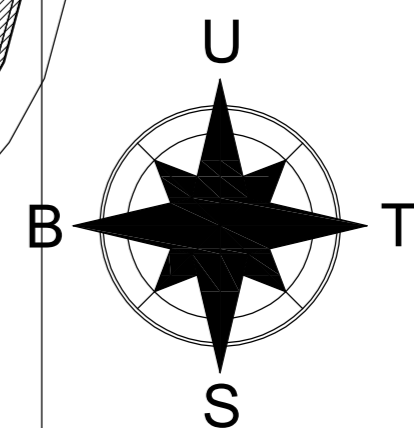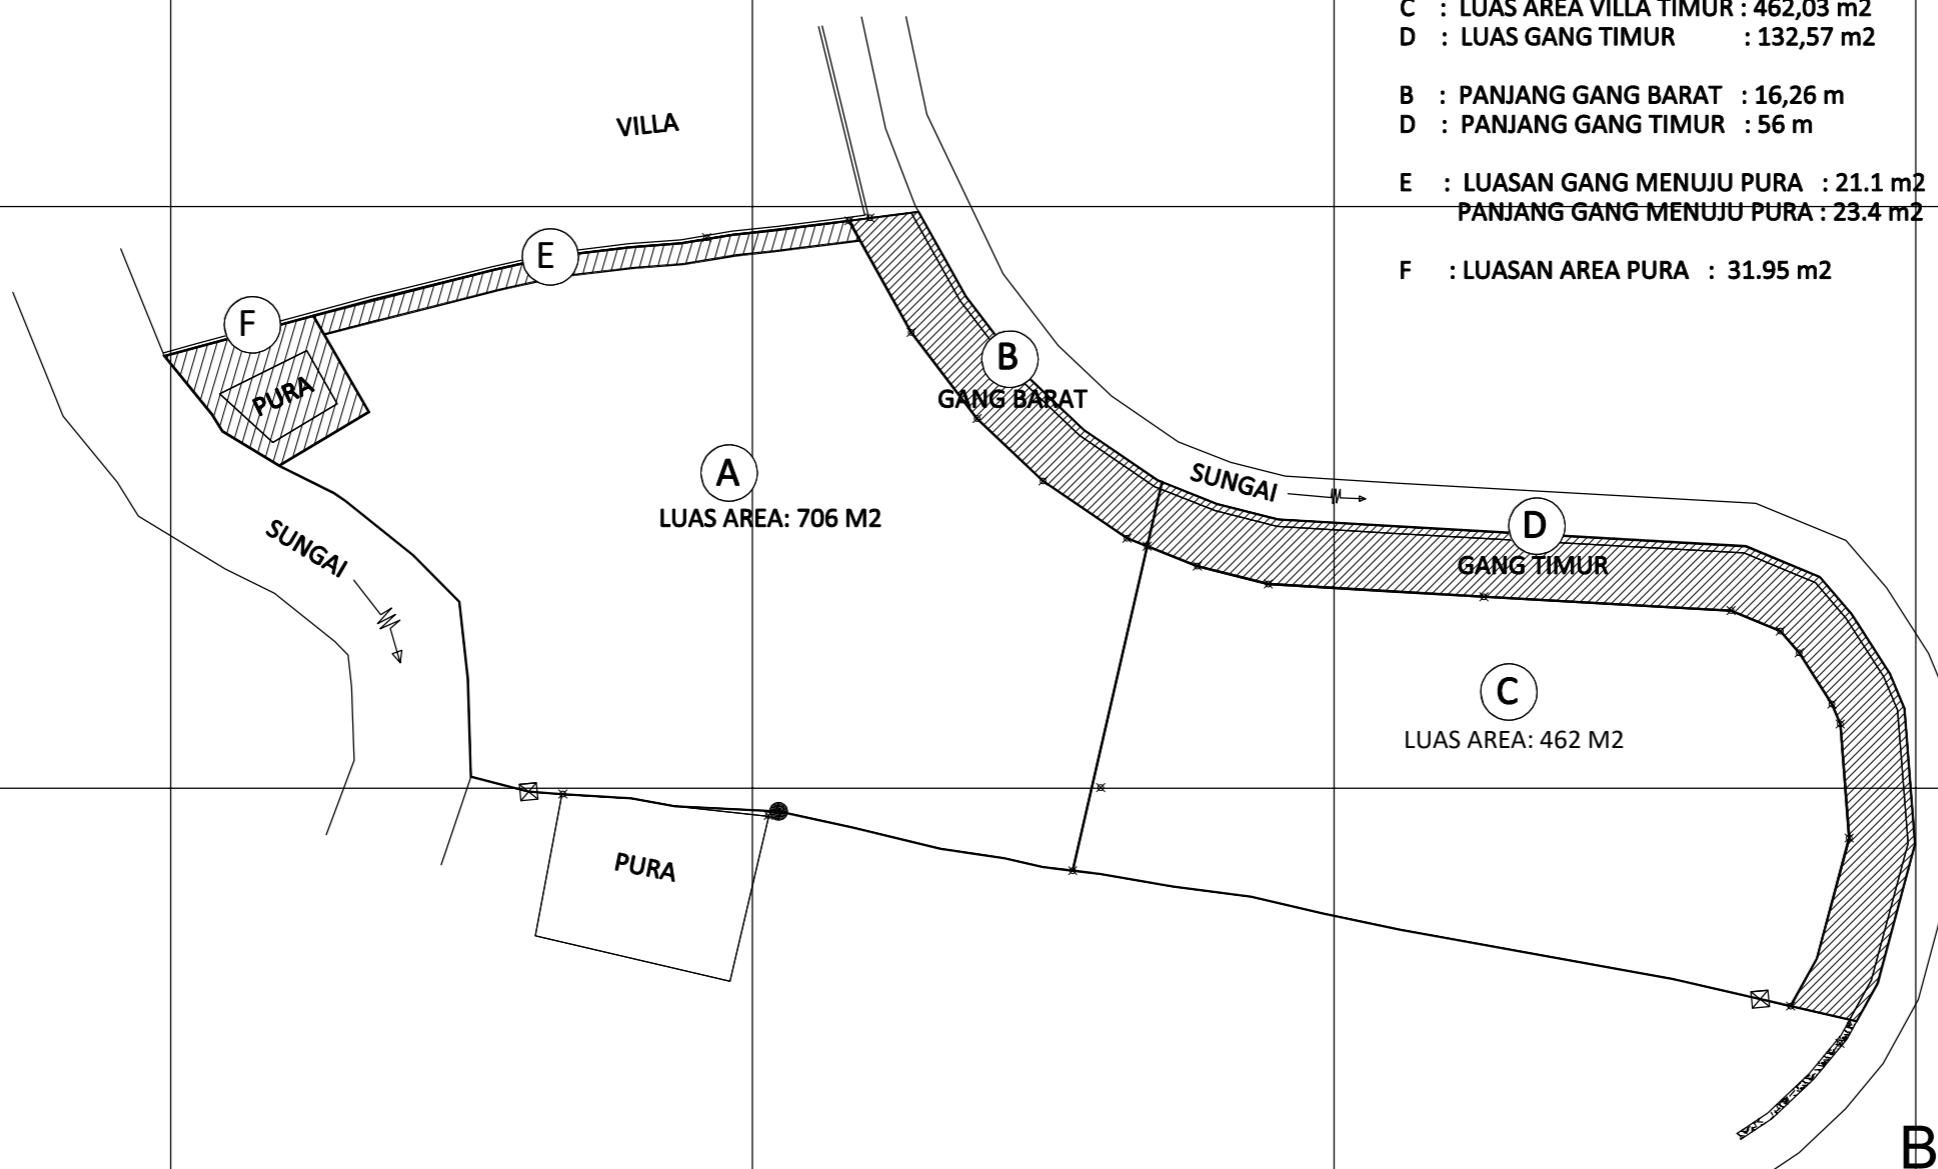

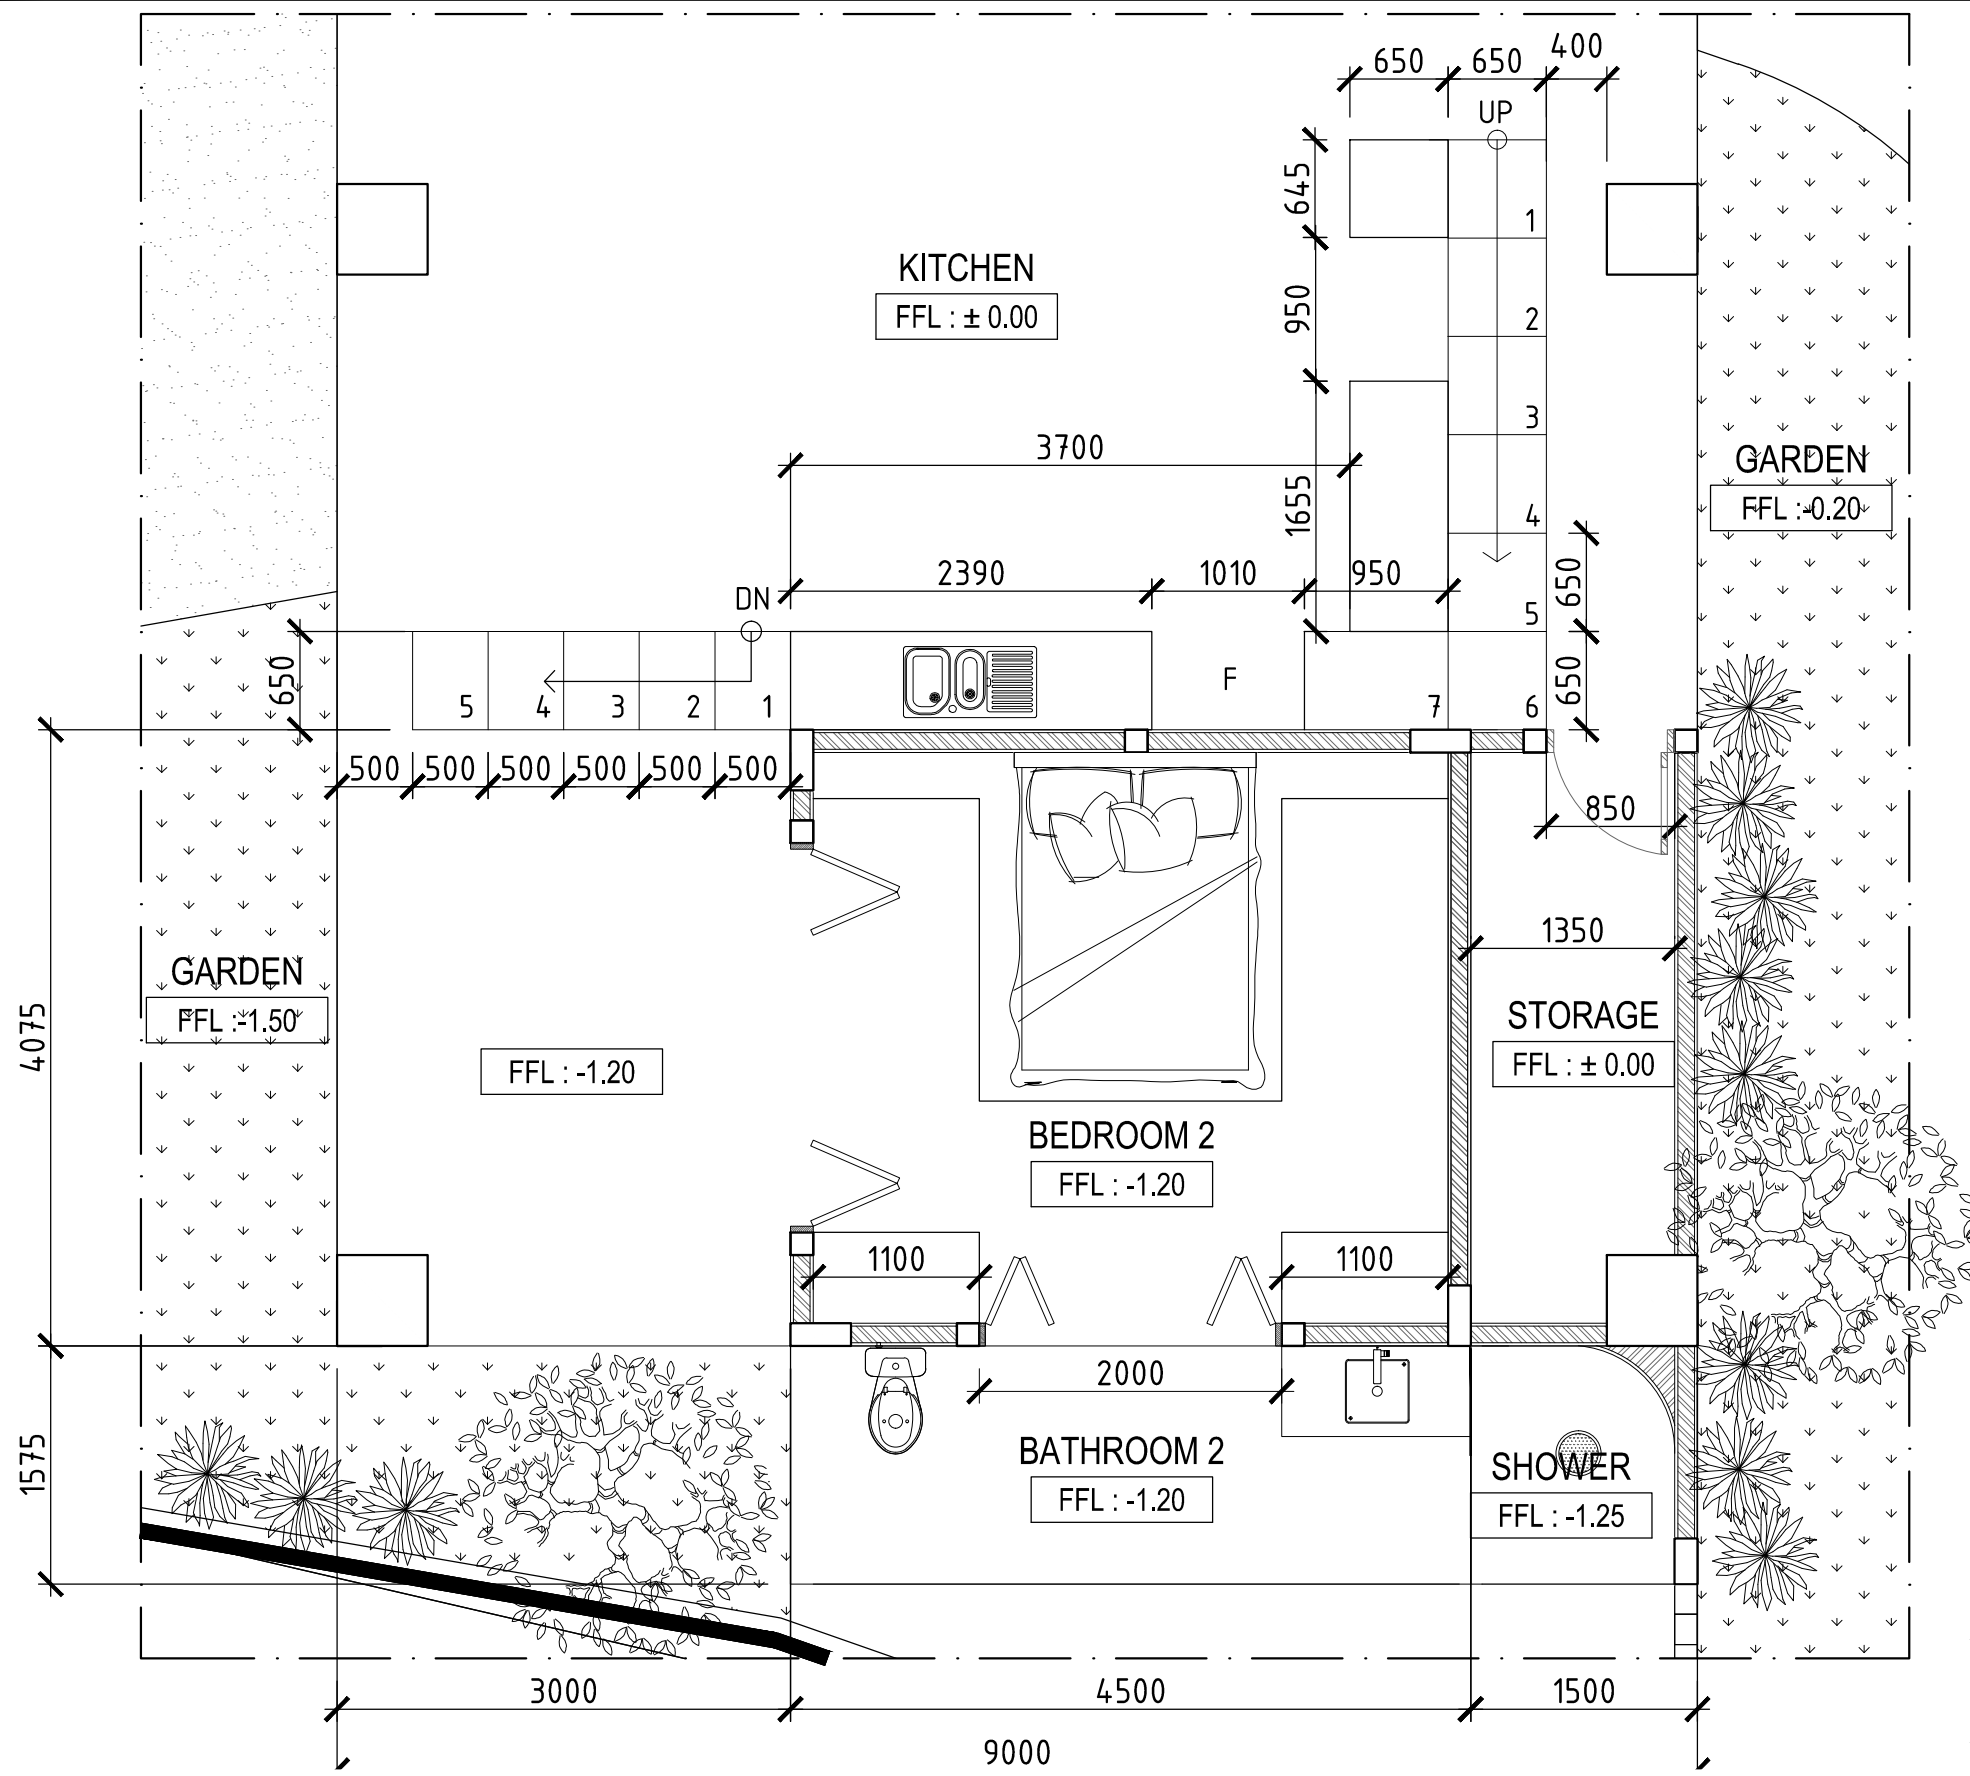

1ST PLAN
SCALE 1 : 50

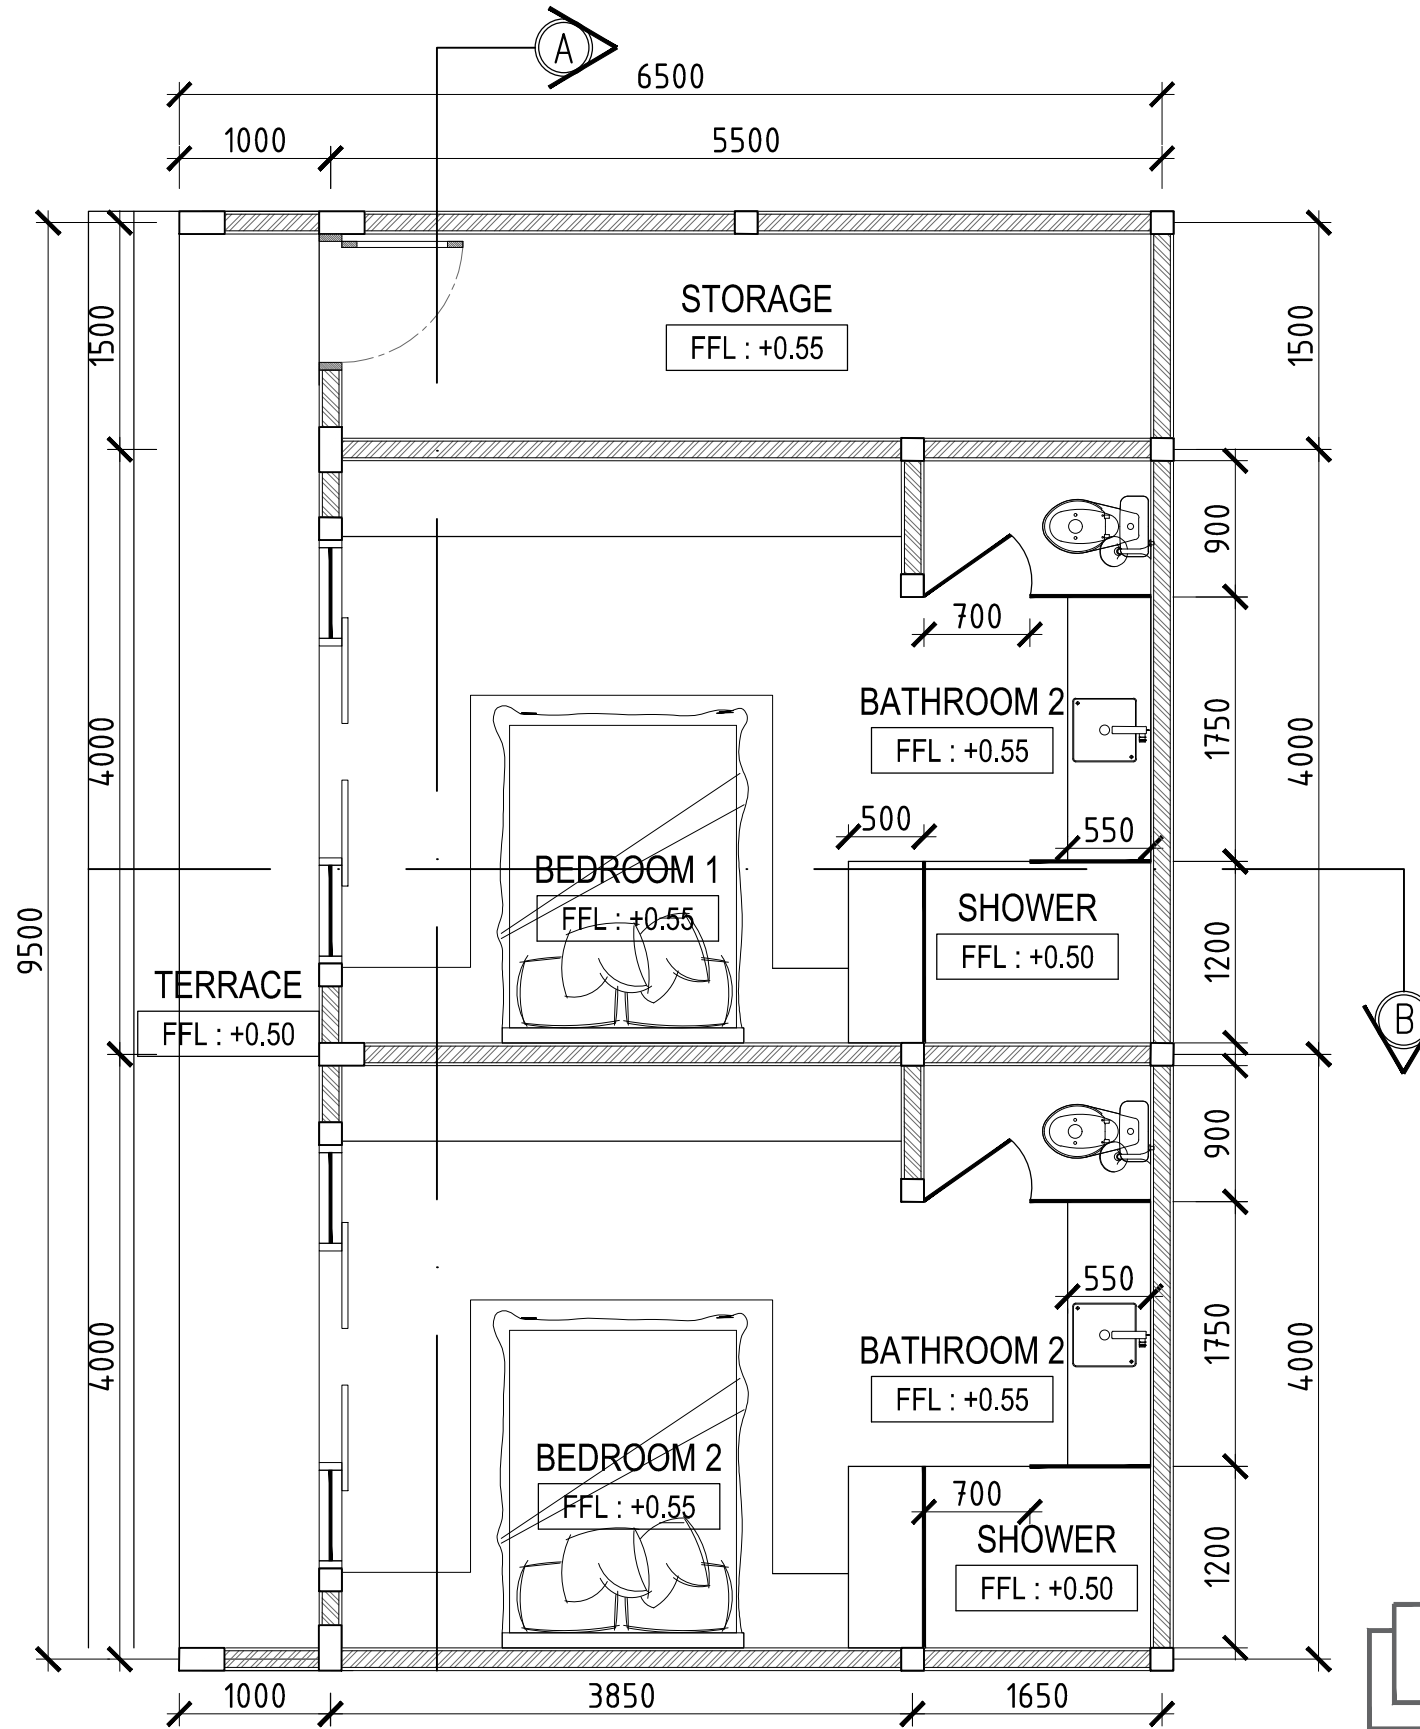


DENAH VILLA 2 BEDROOM
 SCALE 1 : 50